


MARK
MUELLER
ARCHITECTS

AIA

100 Commercial Street
Suite 202
Boston, MA 02111
Phone: 617.744.8277
Email: info@markmuller.com
www.markmuller.com

CONTRACT NO.
15-17-MERRILL-001

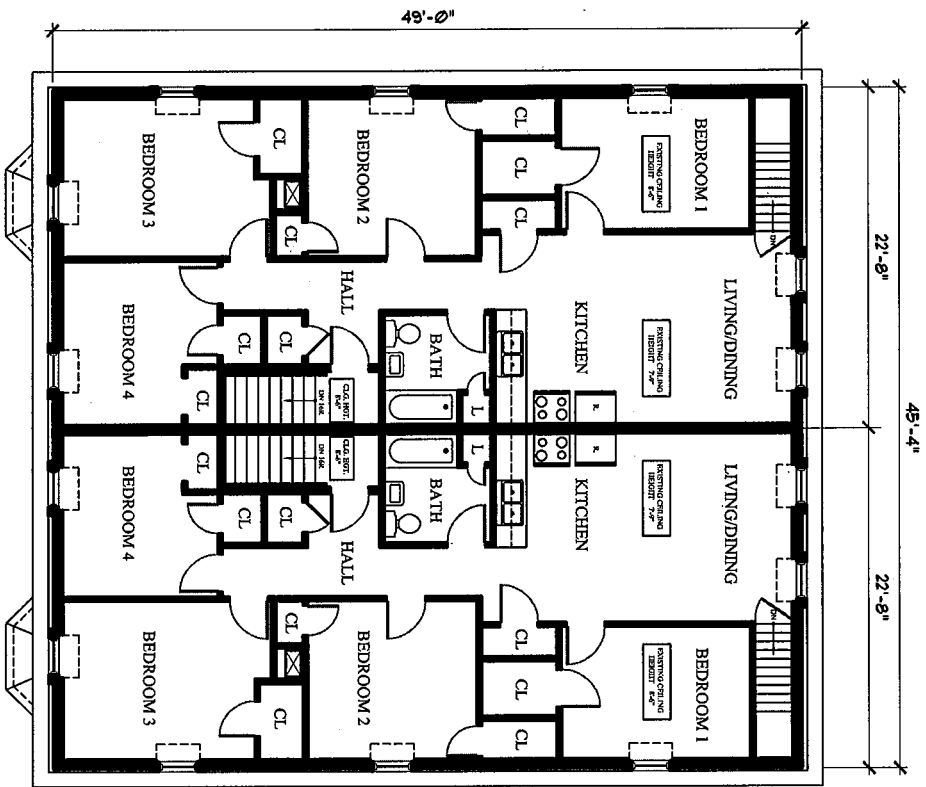

GROSS SQUARE FOOTAGE PER FLOOR=2234 SF.

EXISTING THIRD FLOOR PLAN
SCALE: 1/8" = 1'-0"

FEBRUARY 02, 2016
15-17 MERRILL STREET