


1 STAIR INFILL SECTION
 0 2'-0" SCALE: 1/2" = 1'-0"

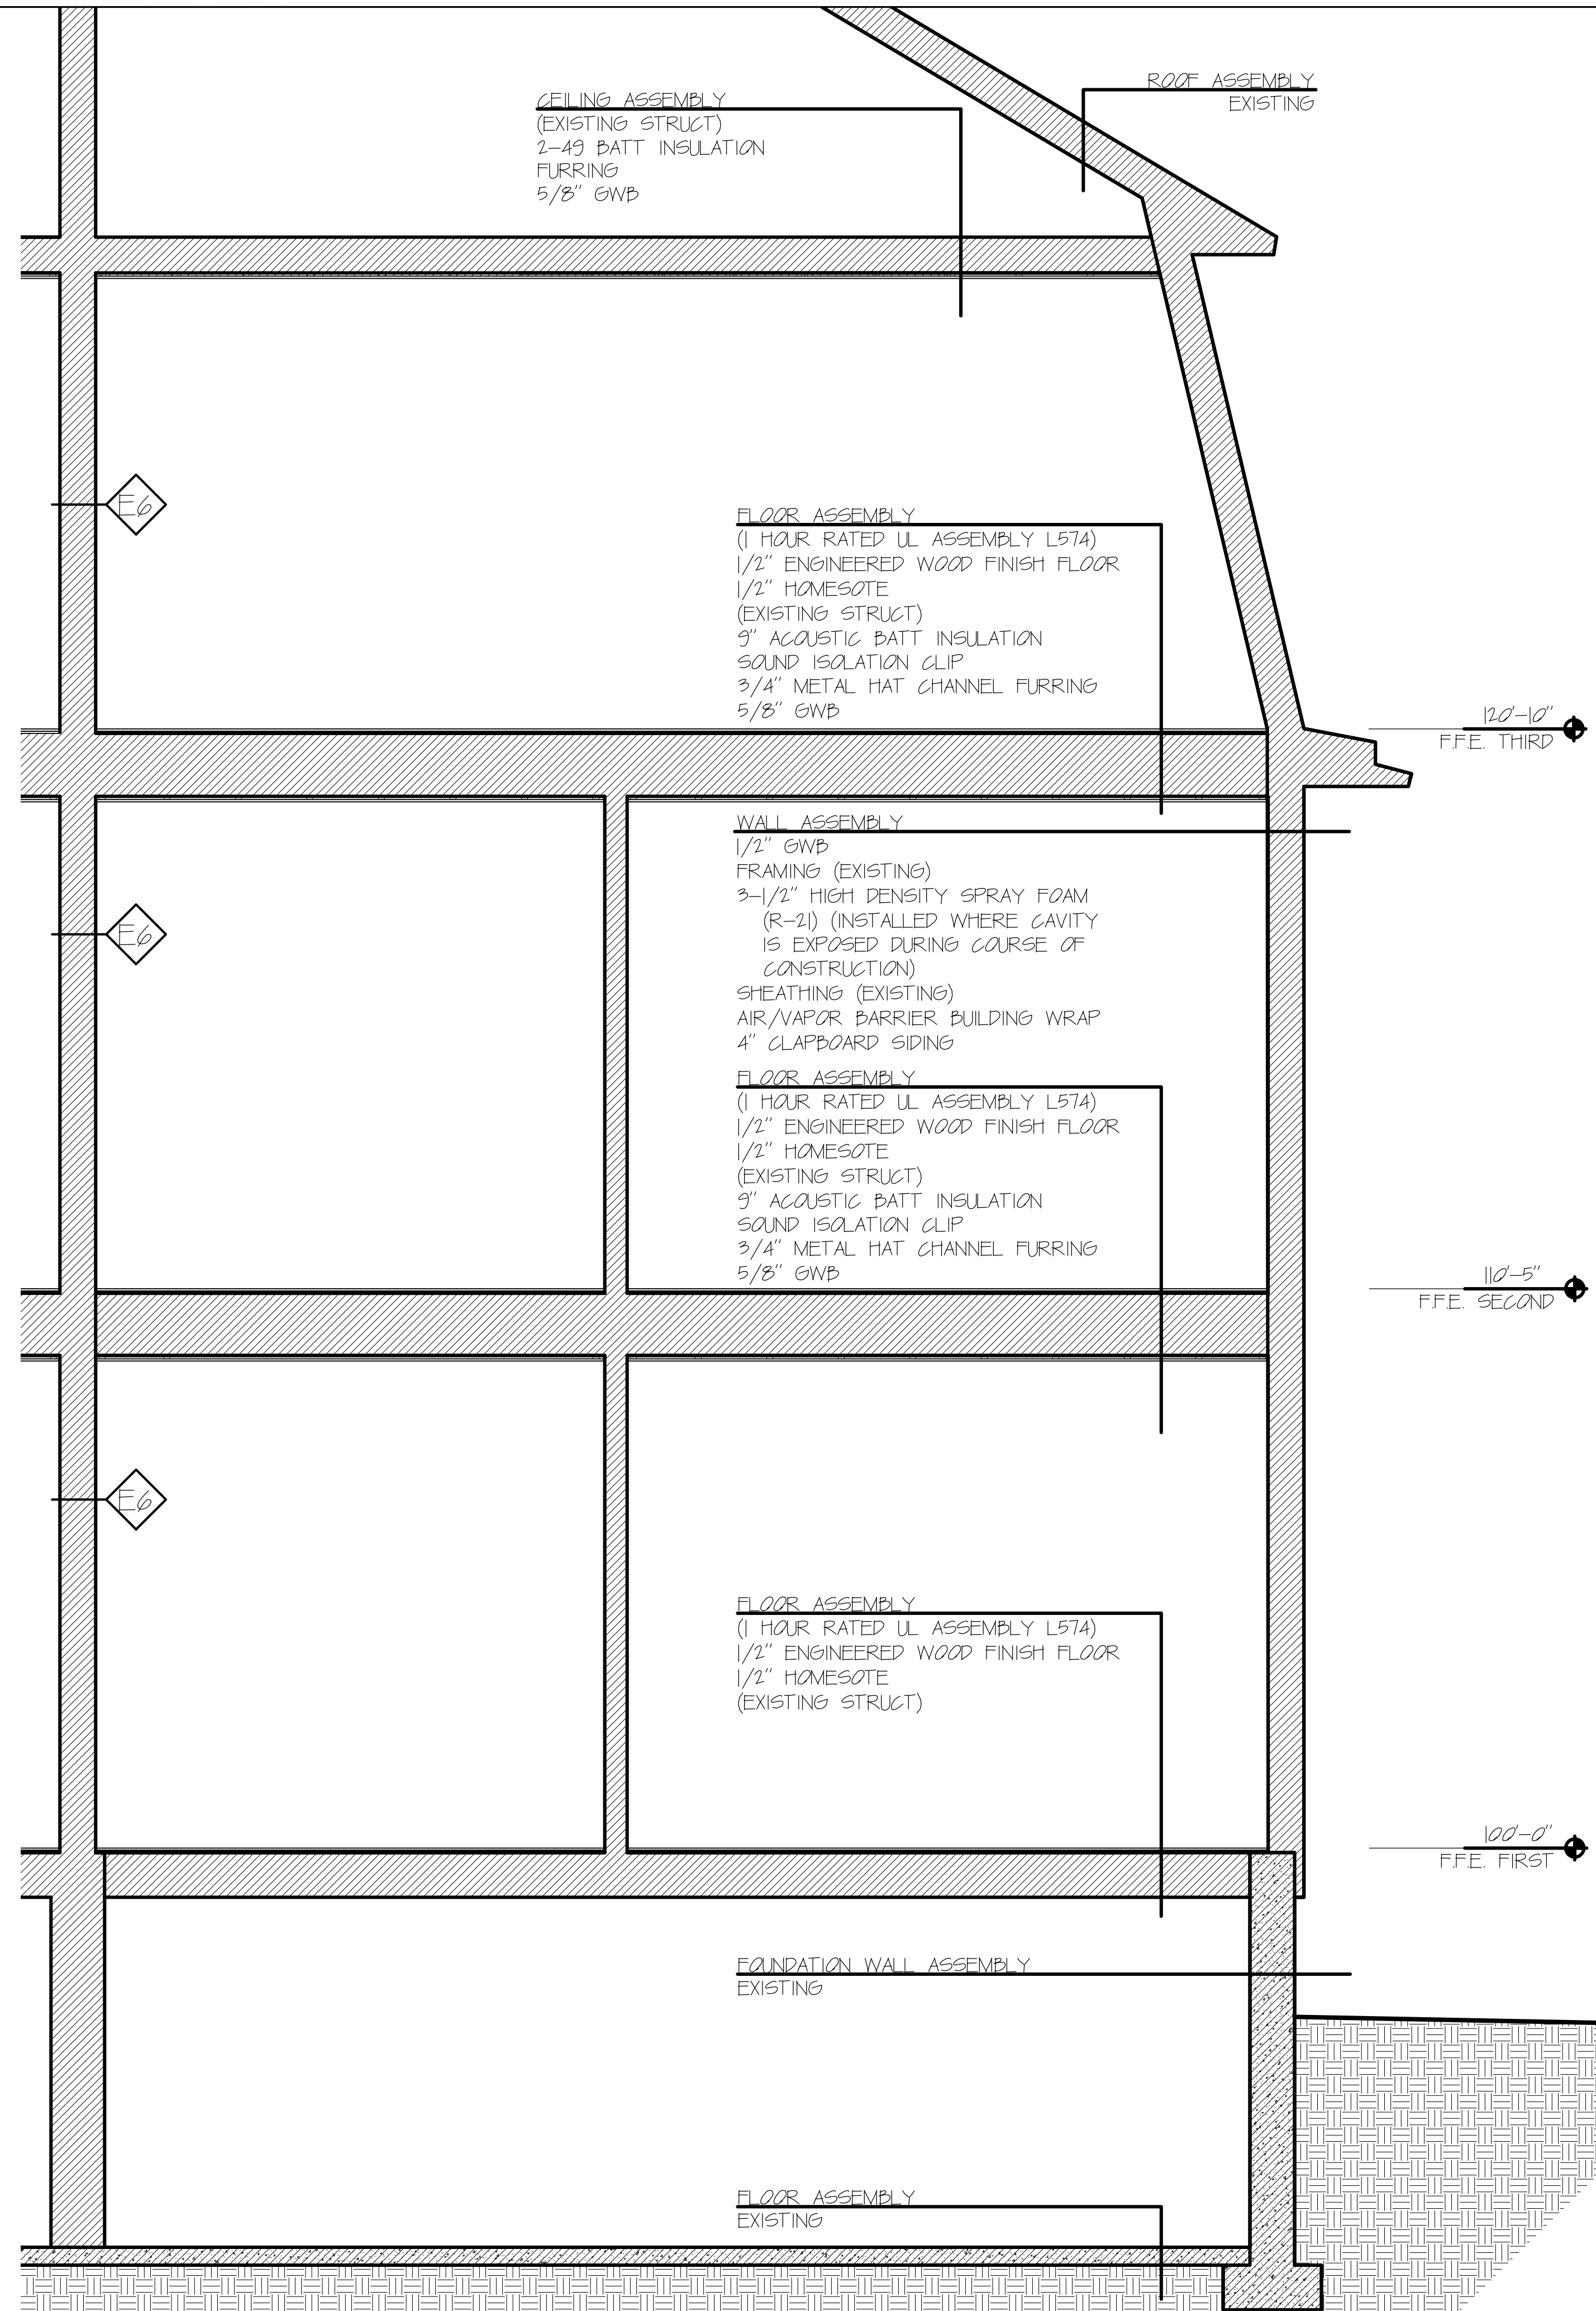

2 TYPICAL BUILDING SECTION
 0 2'-0" SCALE: 1/2" = 1'-0"