



1 STAIR INFILL SECTION
 0 2'-0" SCALE: 1/2" = 1'-0"

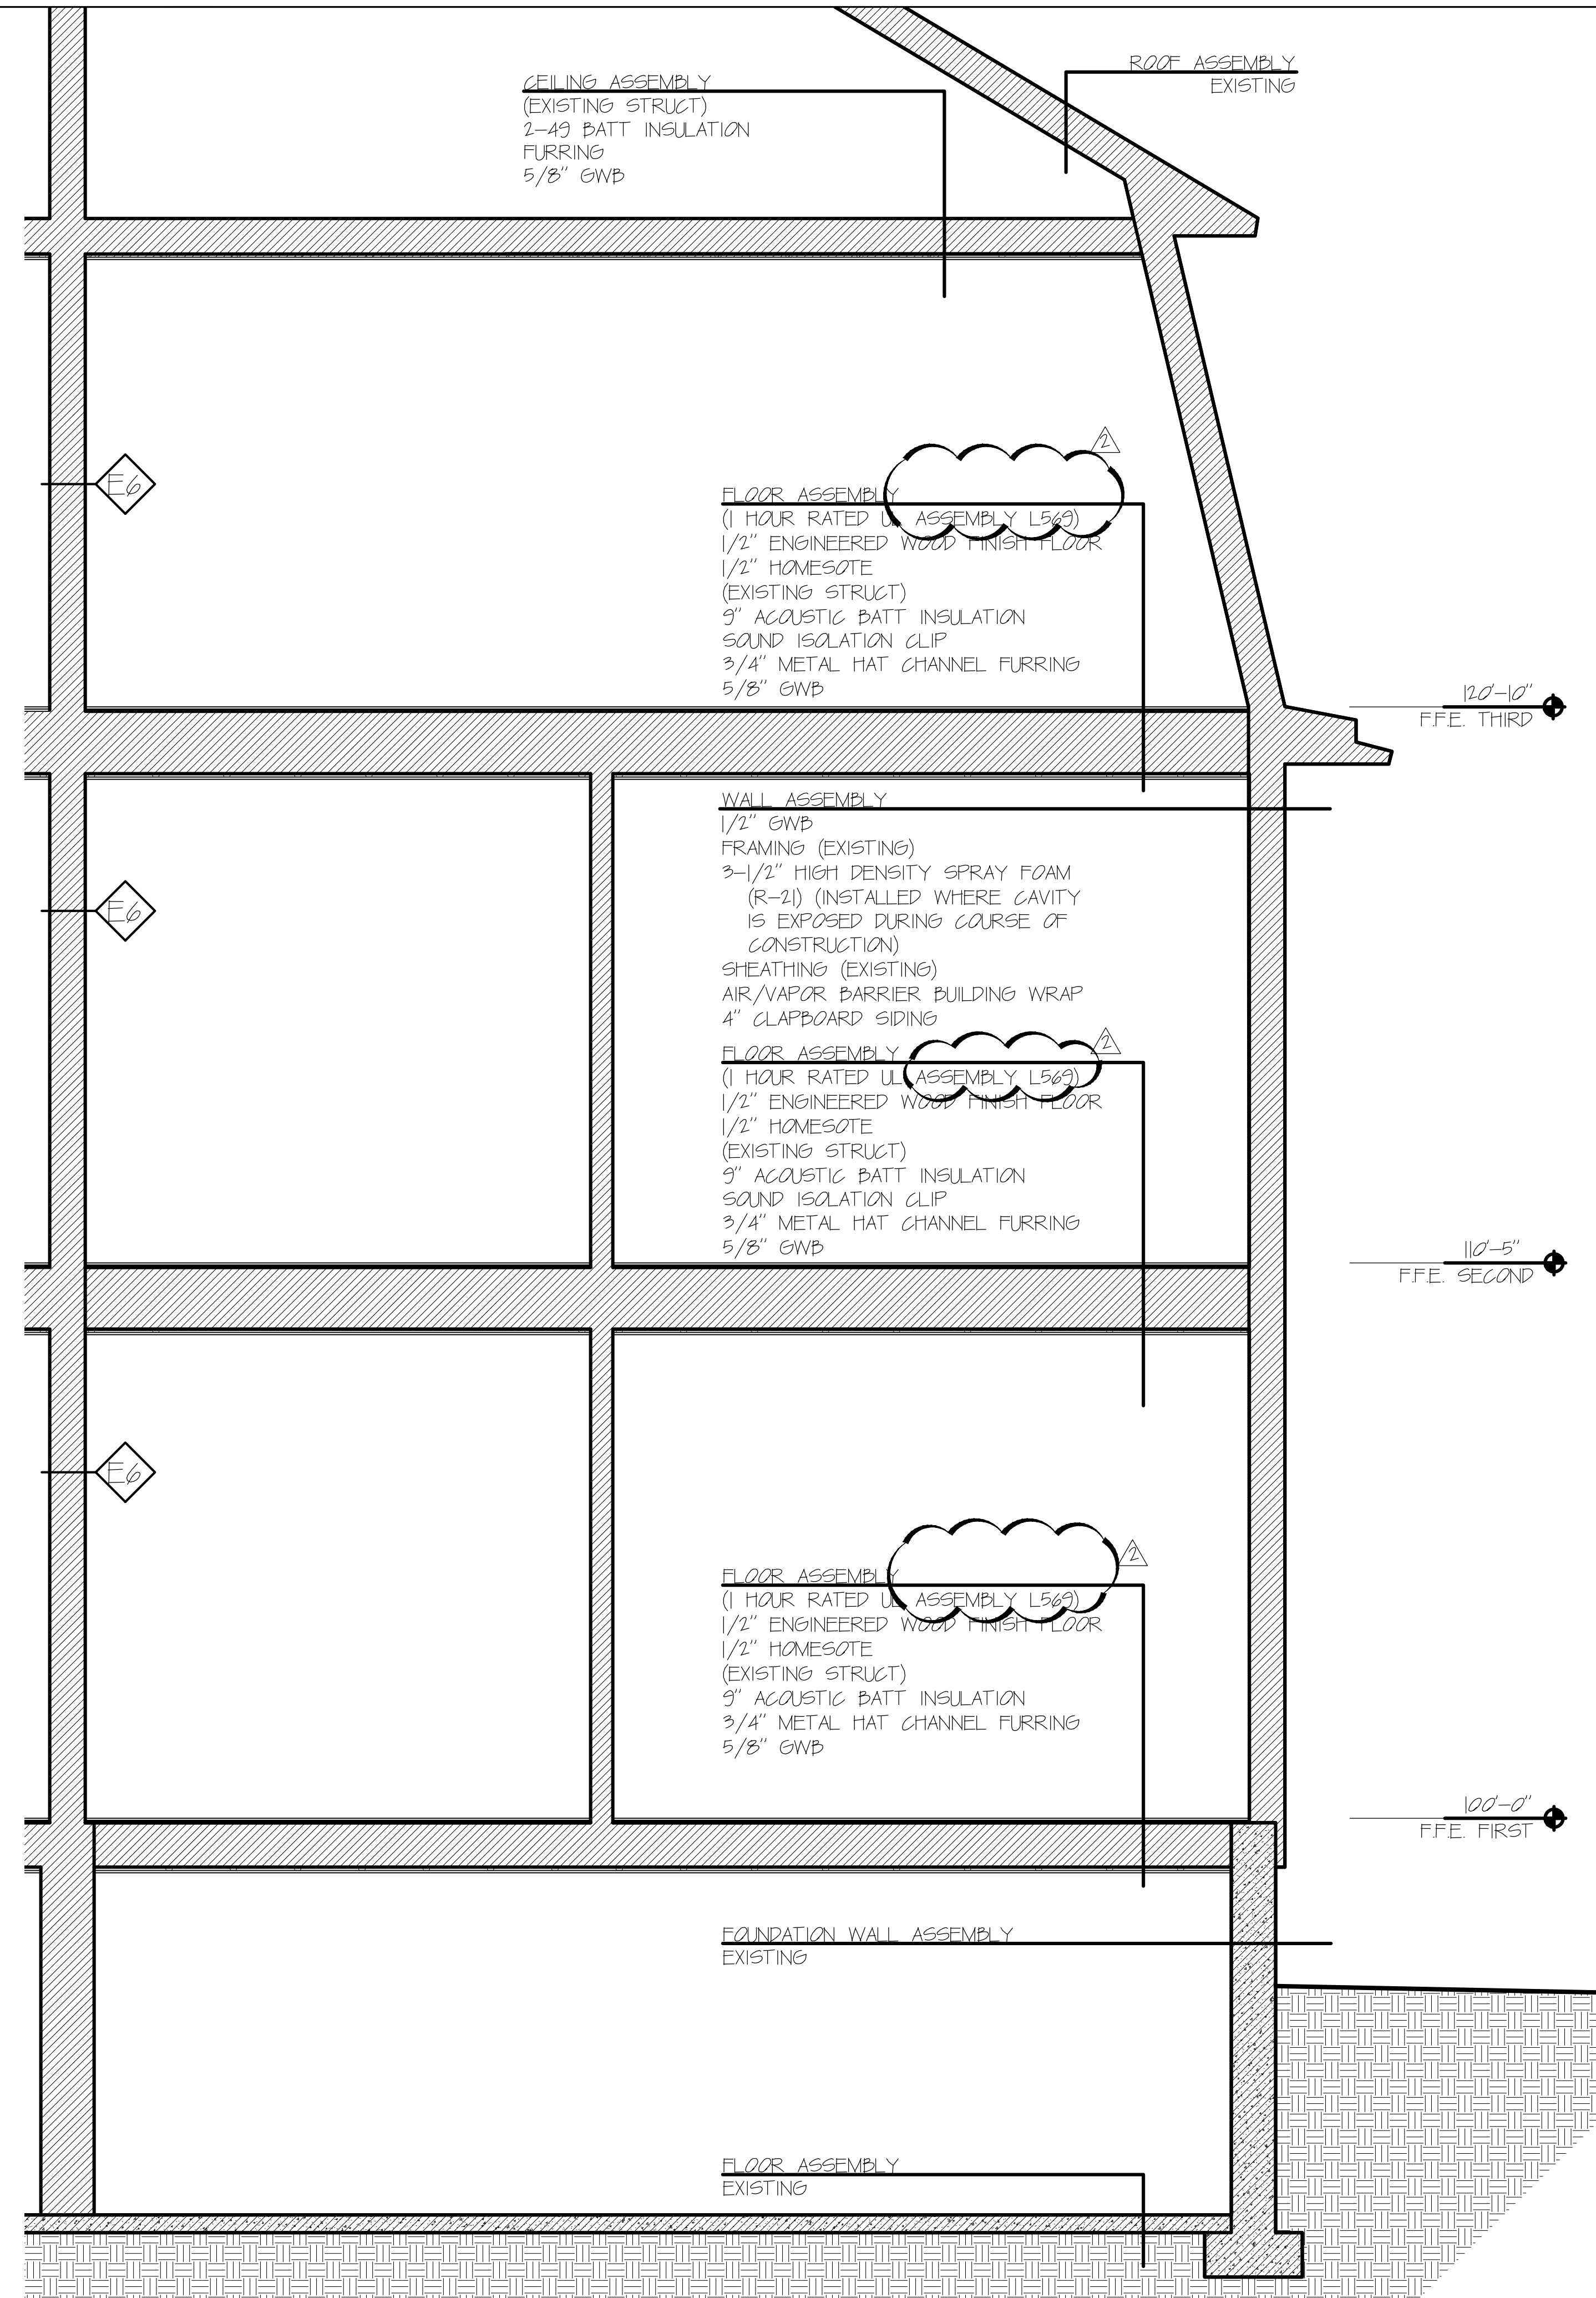

2 TYPICAL BUILDING SECTION
 0 2'-0" SCALE: 1/2" = 1'-0"

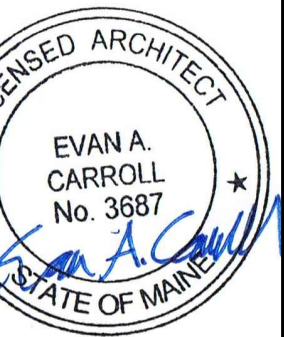

REVISIONS	DATE	BY
1	16.6.16	
2	16.6.27	
3		
4		
5		

PERMIT SET

DRAWN BY
EMW
 SHEET TITLE

ISSUE DATE
4/15/16
 SHEET SCALE
 1/4" = 1'-0"

BLDG SECTION