


1 STAIR INFILL SECTION
SCALE: 1/2" = 1'-0"

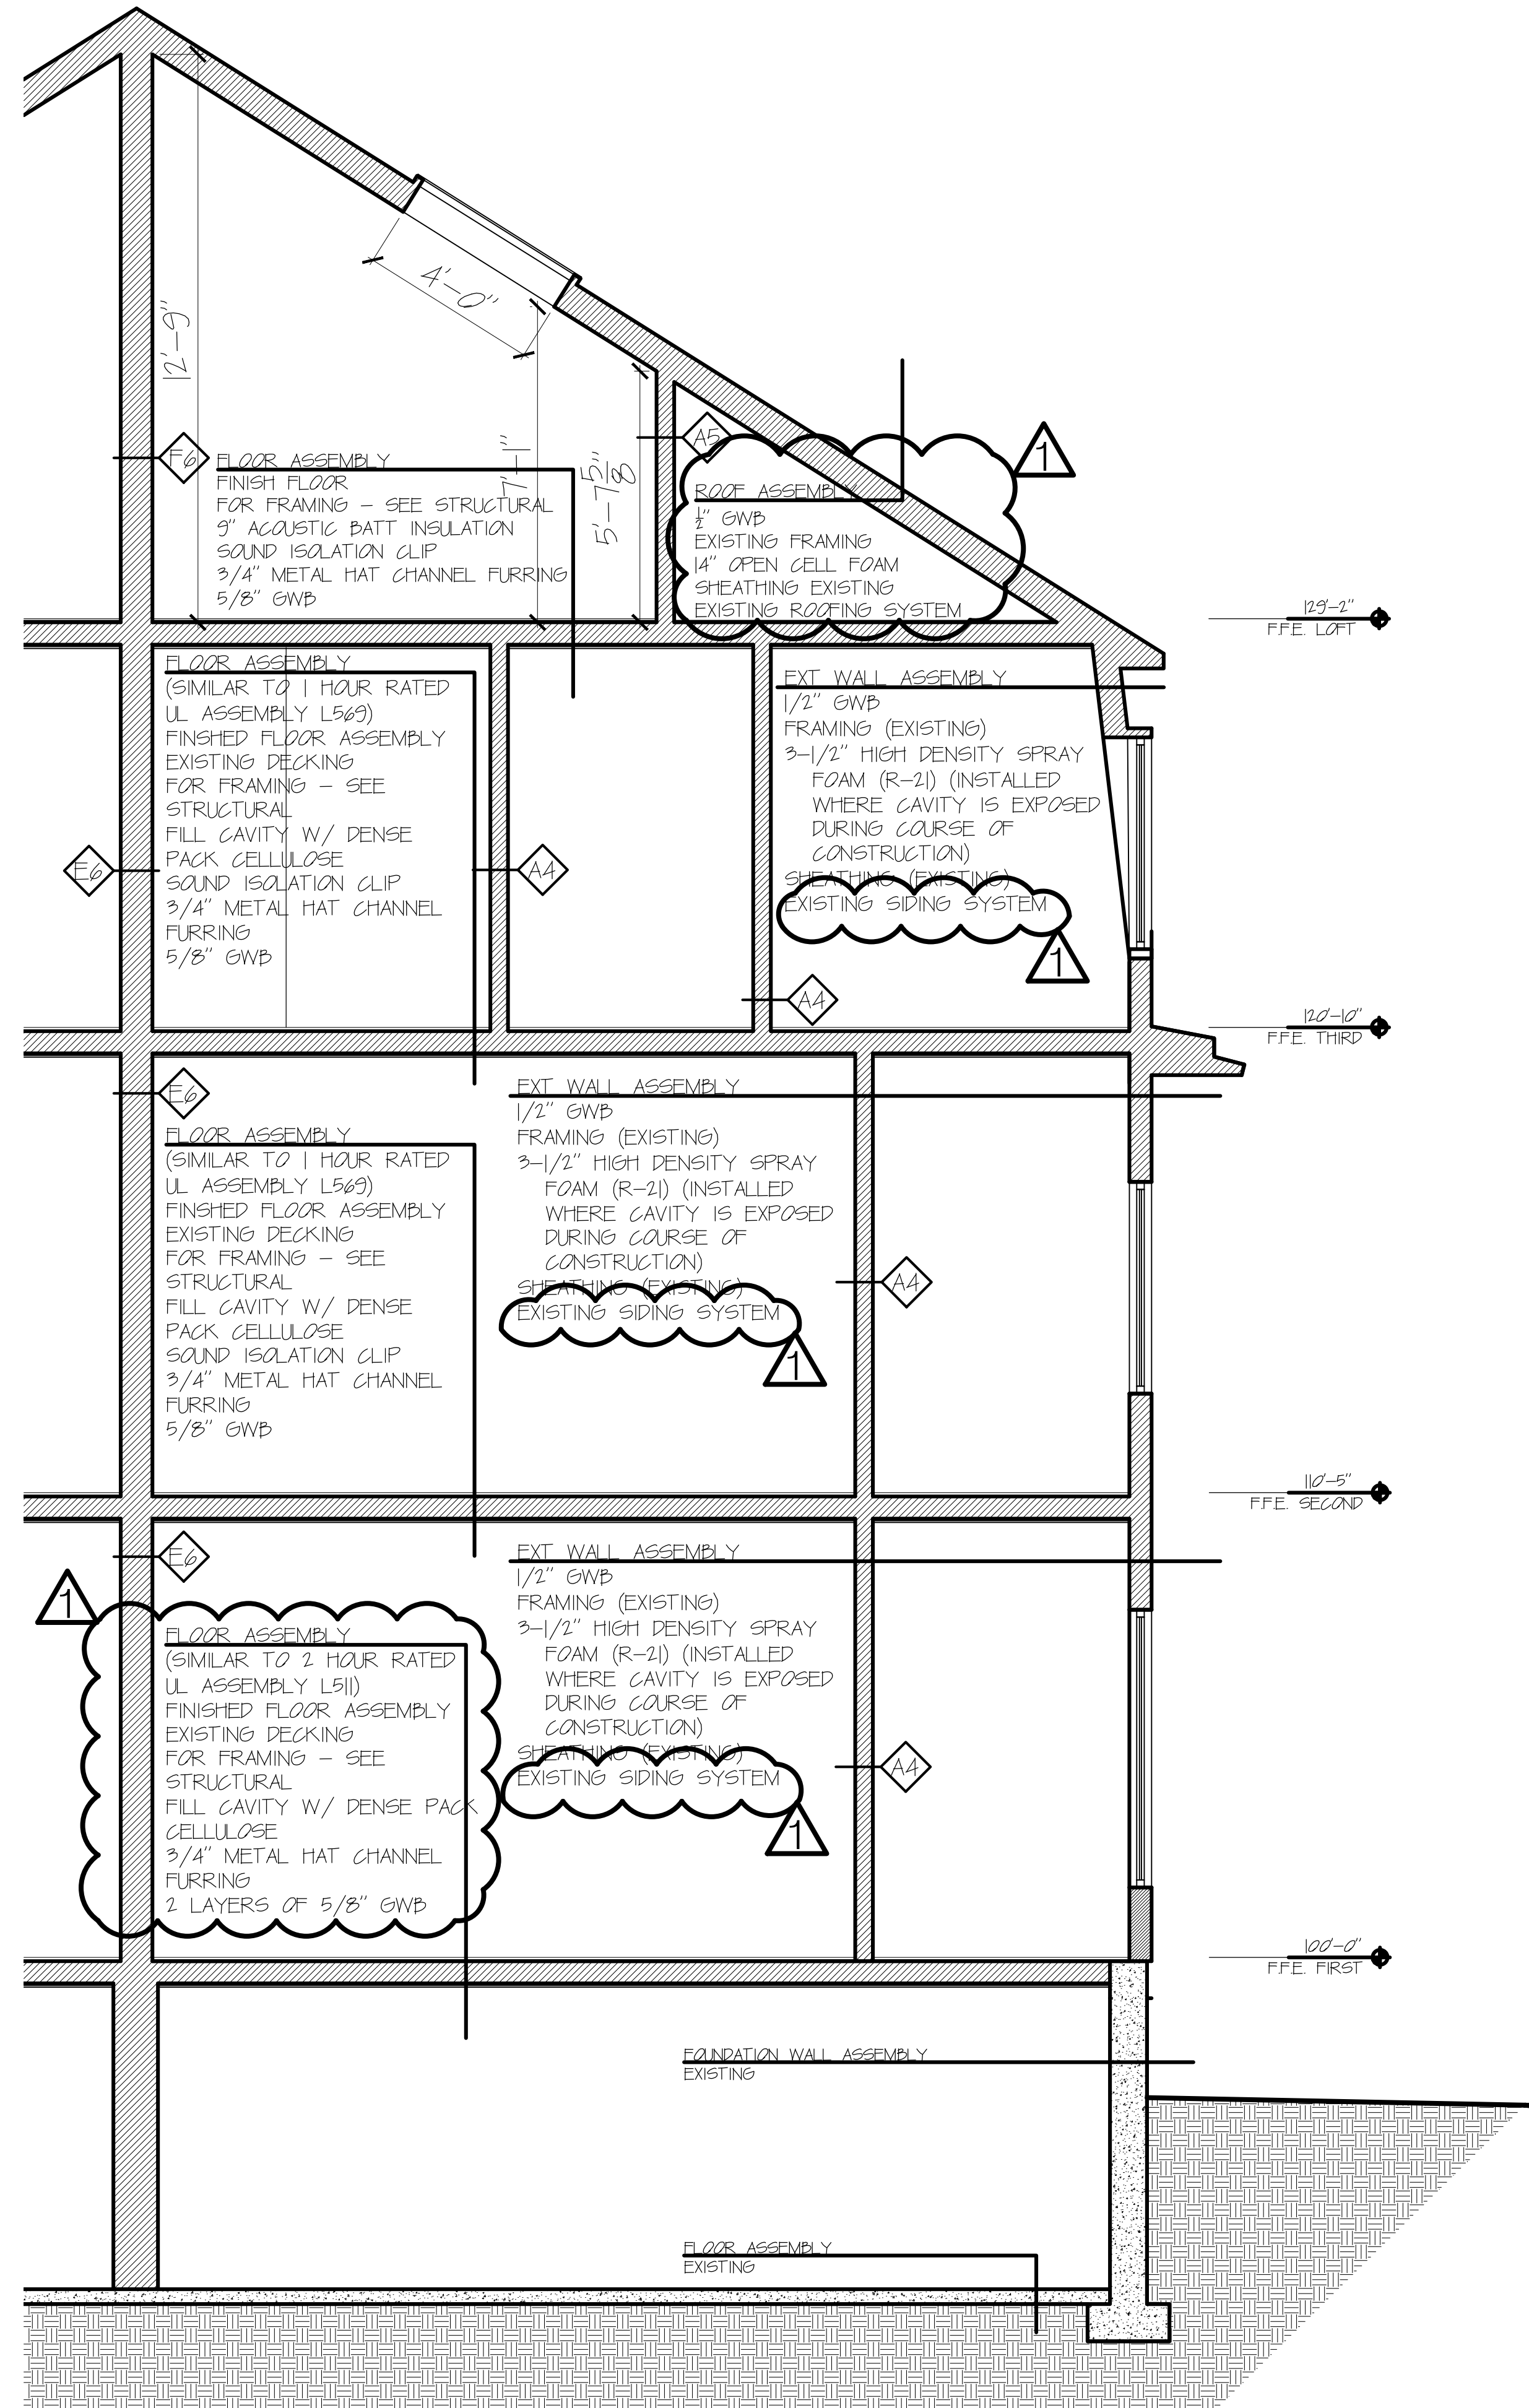

2 TYPICAL BUILDING SECTION
SCALE: 3/8" = 1'-0"