



11 RATED WALL DETAIL  
SCALE: 1" = 1'-0"

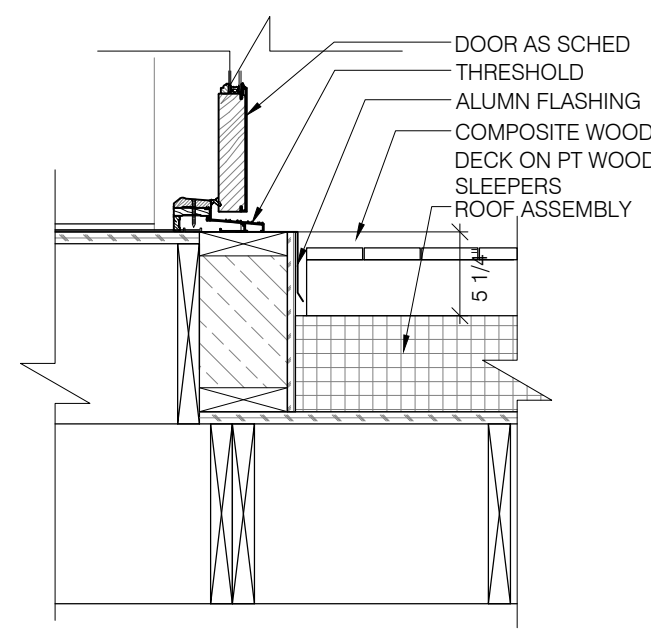


12 ROOF THRESHOLD DETAIL  
SCALE: 1" = 1'-0"


13 DETAIL  
SCALE: 1" = 1'-0"

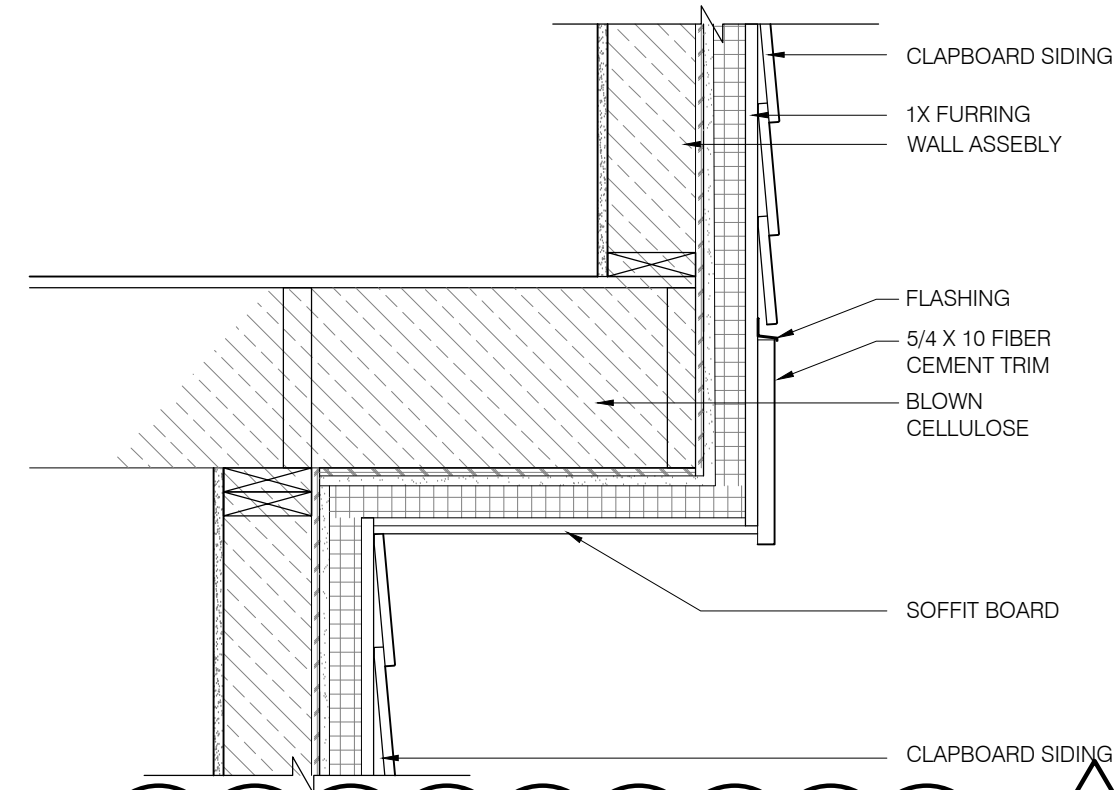


8 OVERHANG DETAIL  
SCALE: 1" = 1'-0"

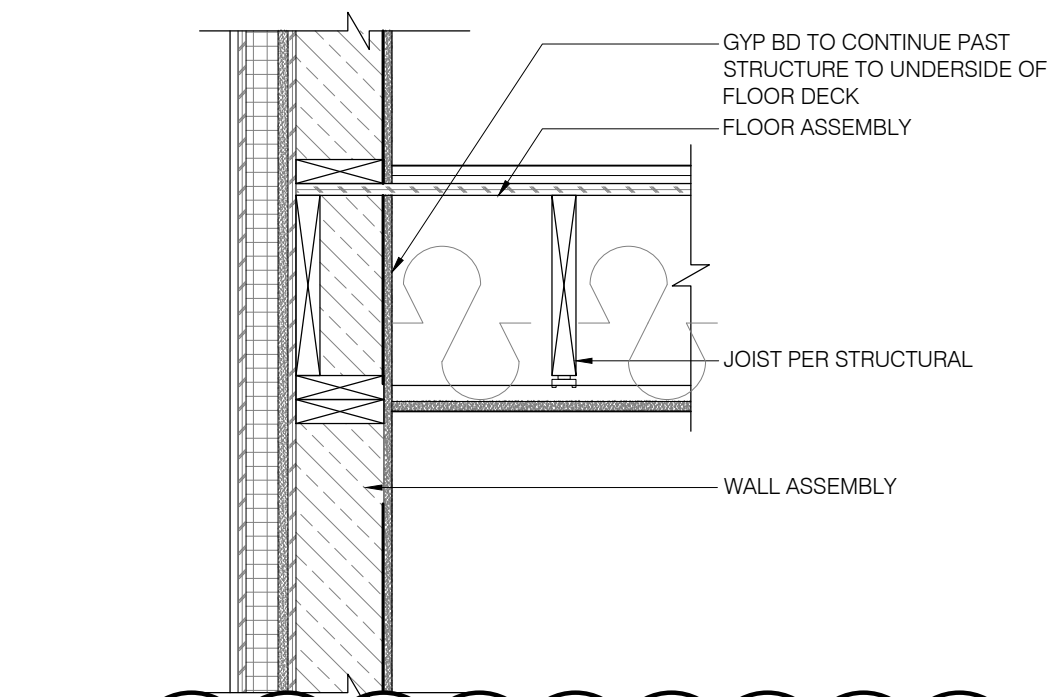


9 EXTERIOR WALL DETAIL  
SCALE: 1" = 1'-0"

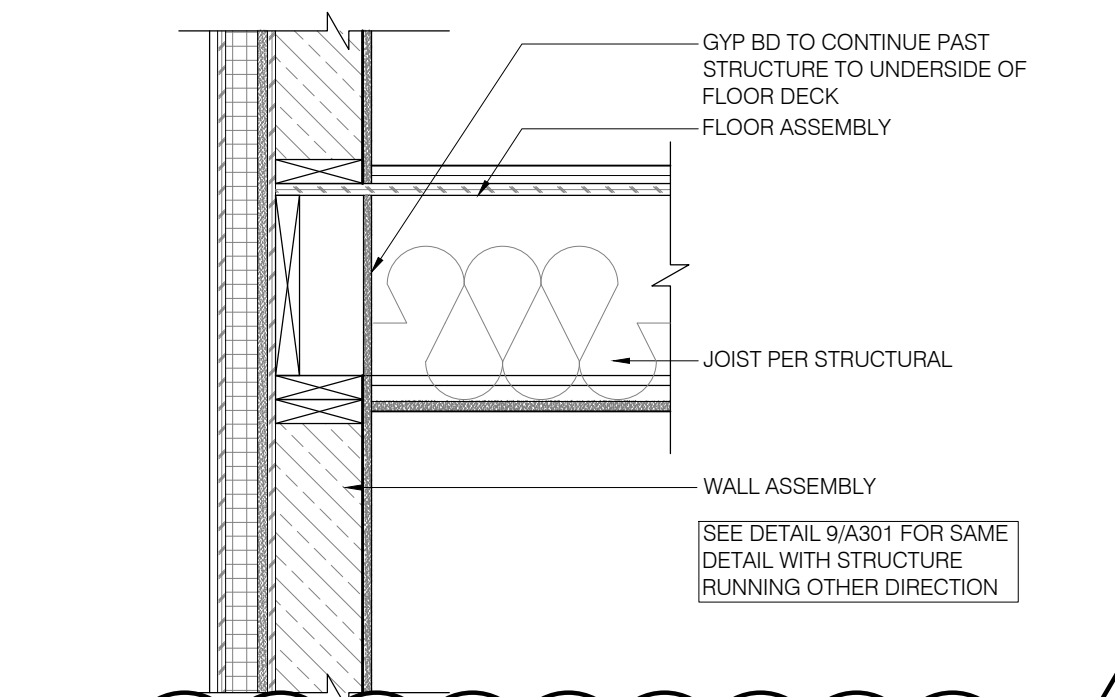

10 EXTERIOR WALL DETAIL  
SCALE: 1" = 1'-0"

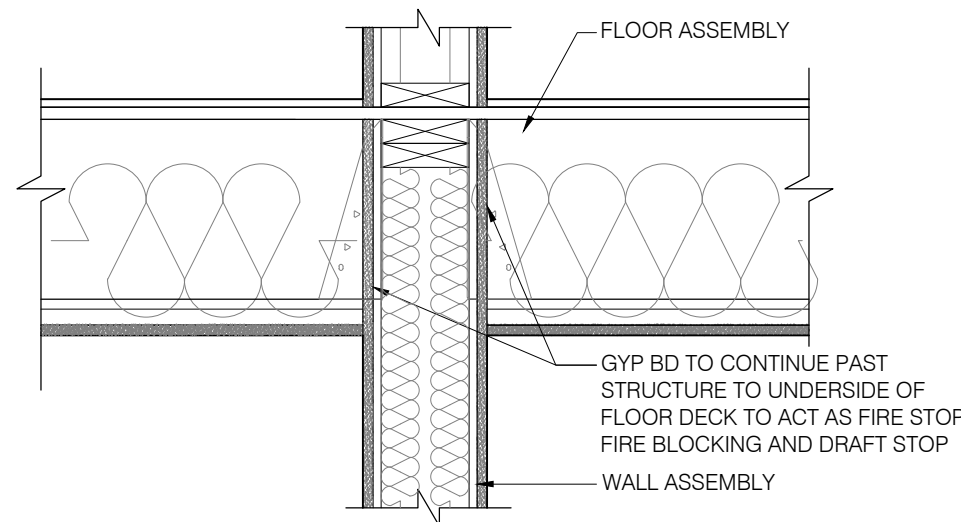


5 RATED WALL DETAIL  
SCALE: 1" = 1'-0"

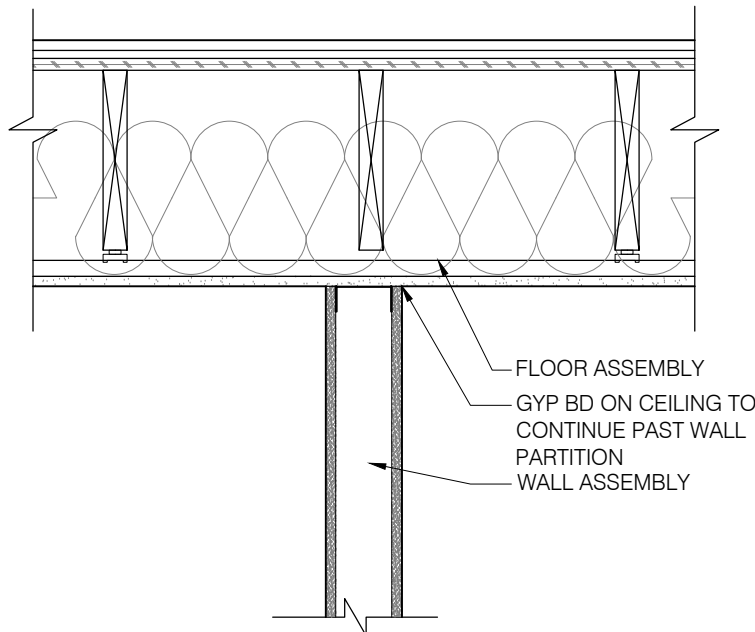


6 PARTITION DETAIL  
SCALE: 1" = 1'-0"

7 DETAIL  
SCALE: 1" = 1'-0"

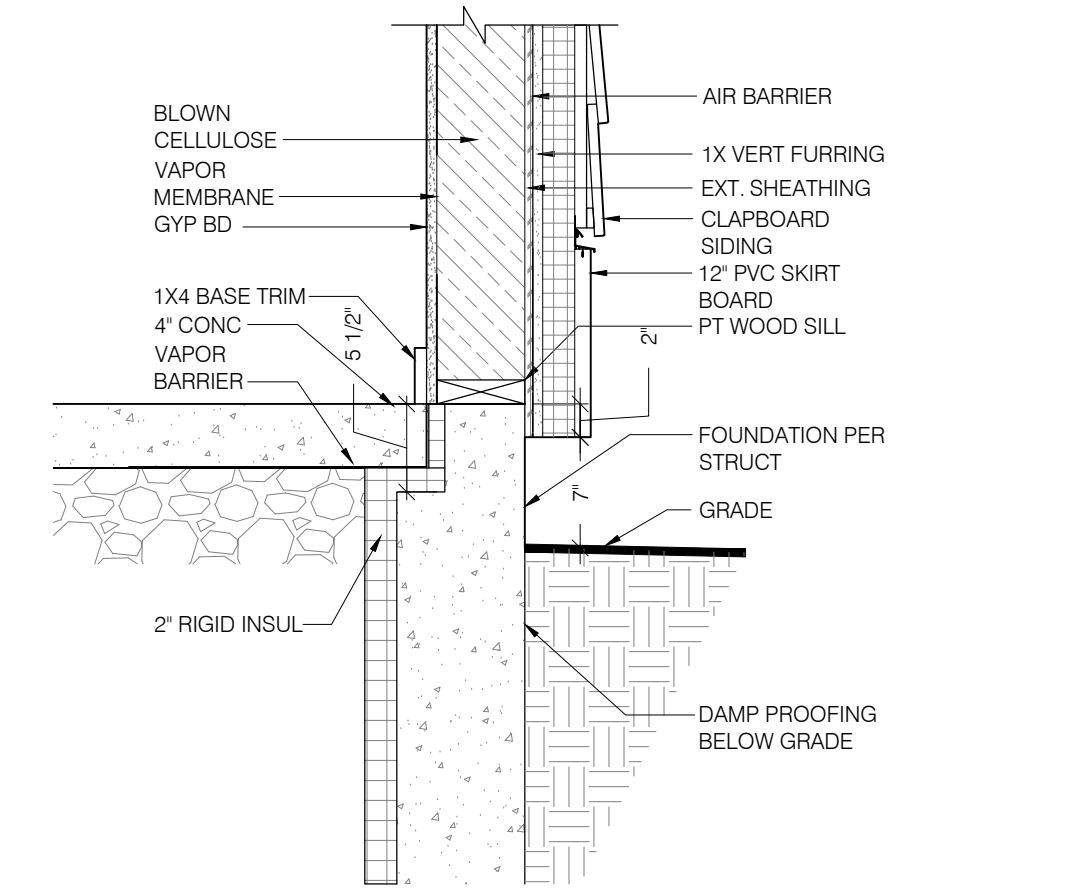


2 FOUNDATION DETAIL  
SCALE: 1" = 1'-0"

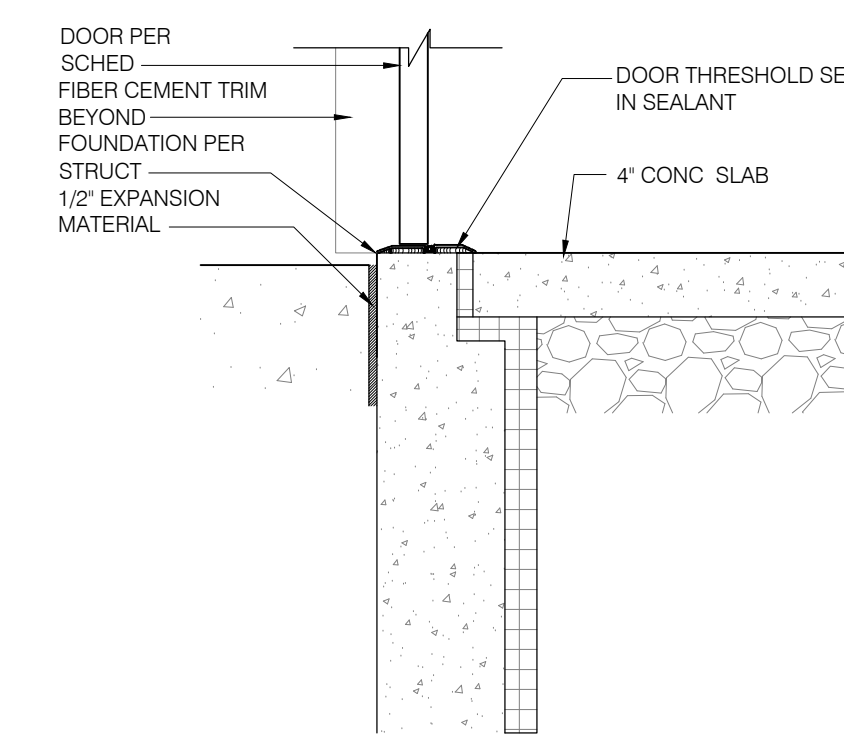

3 THRESHOLD DETAIL  
SCALE: 1" = 1'-0"

4 DETAIL  
SCALE: 1" = 1'-0"

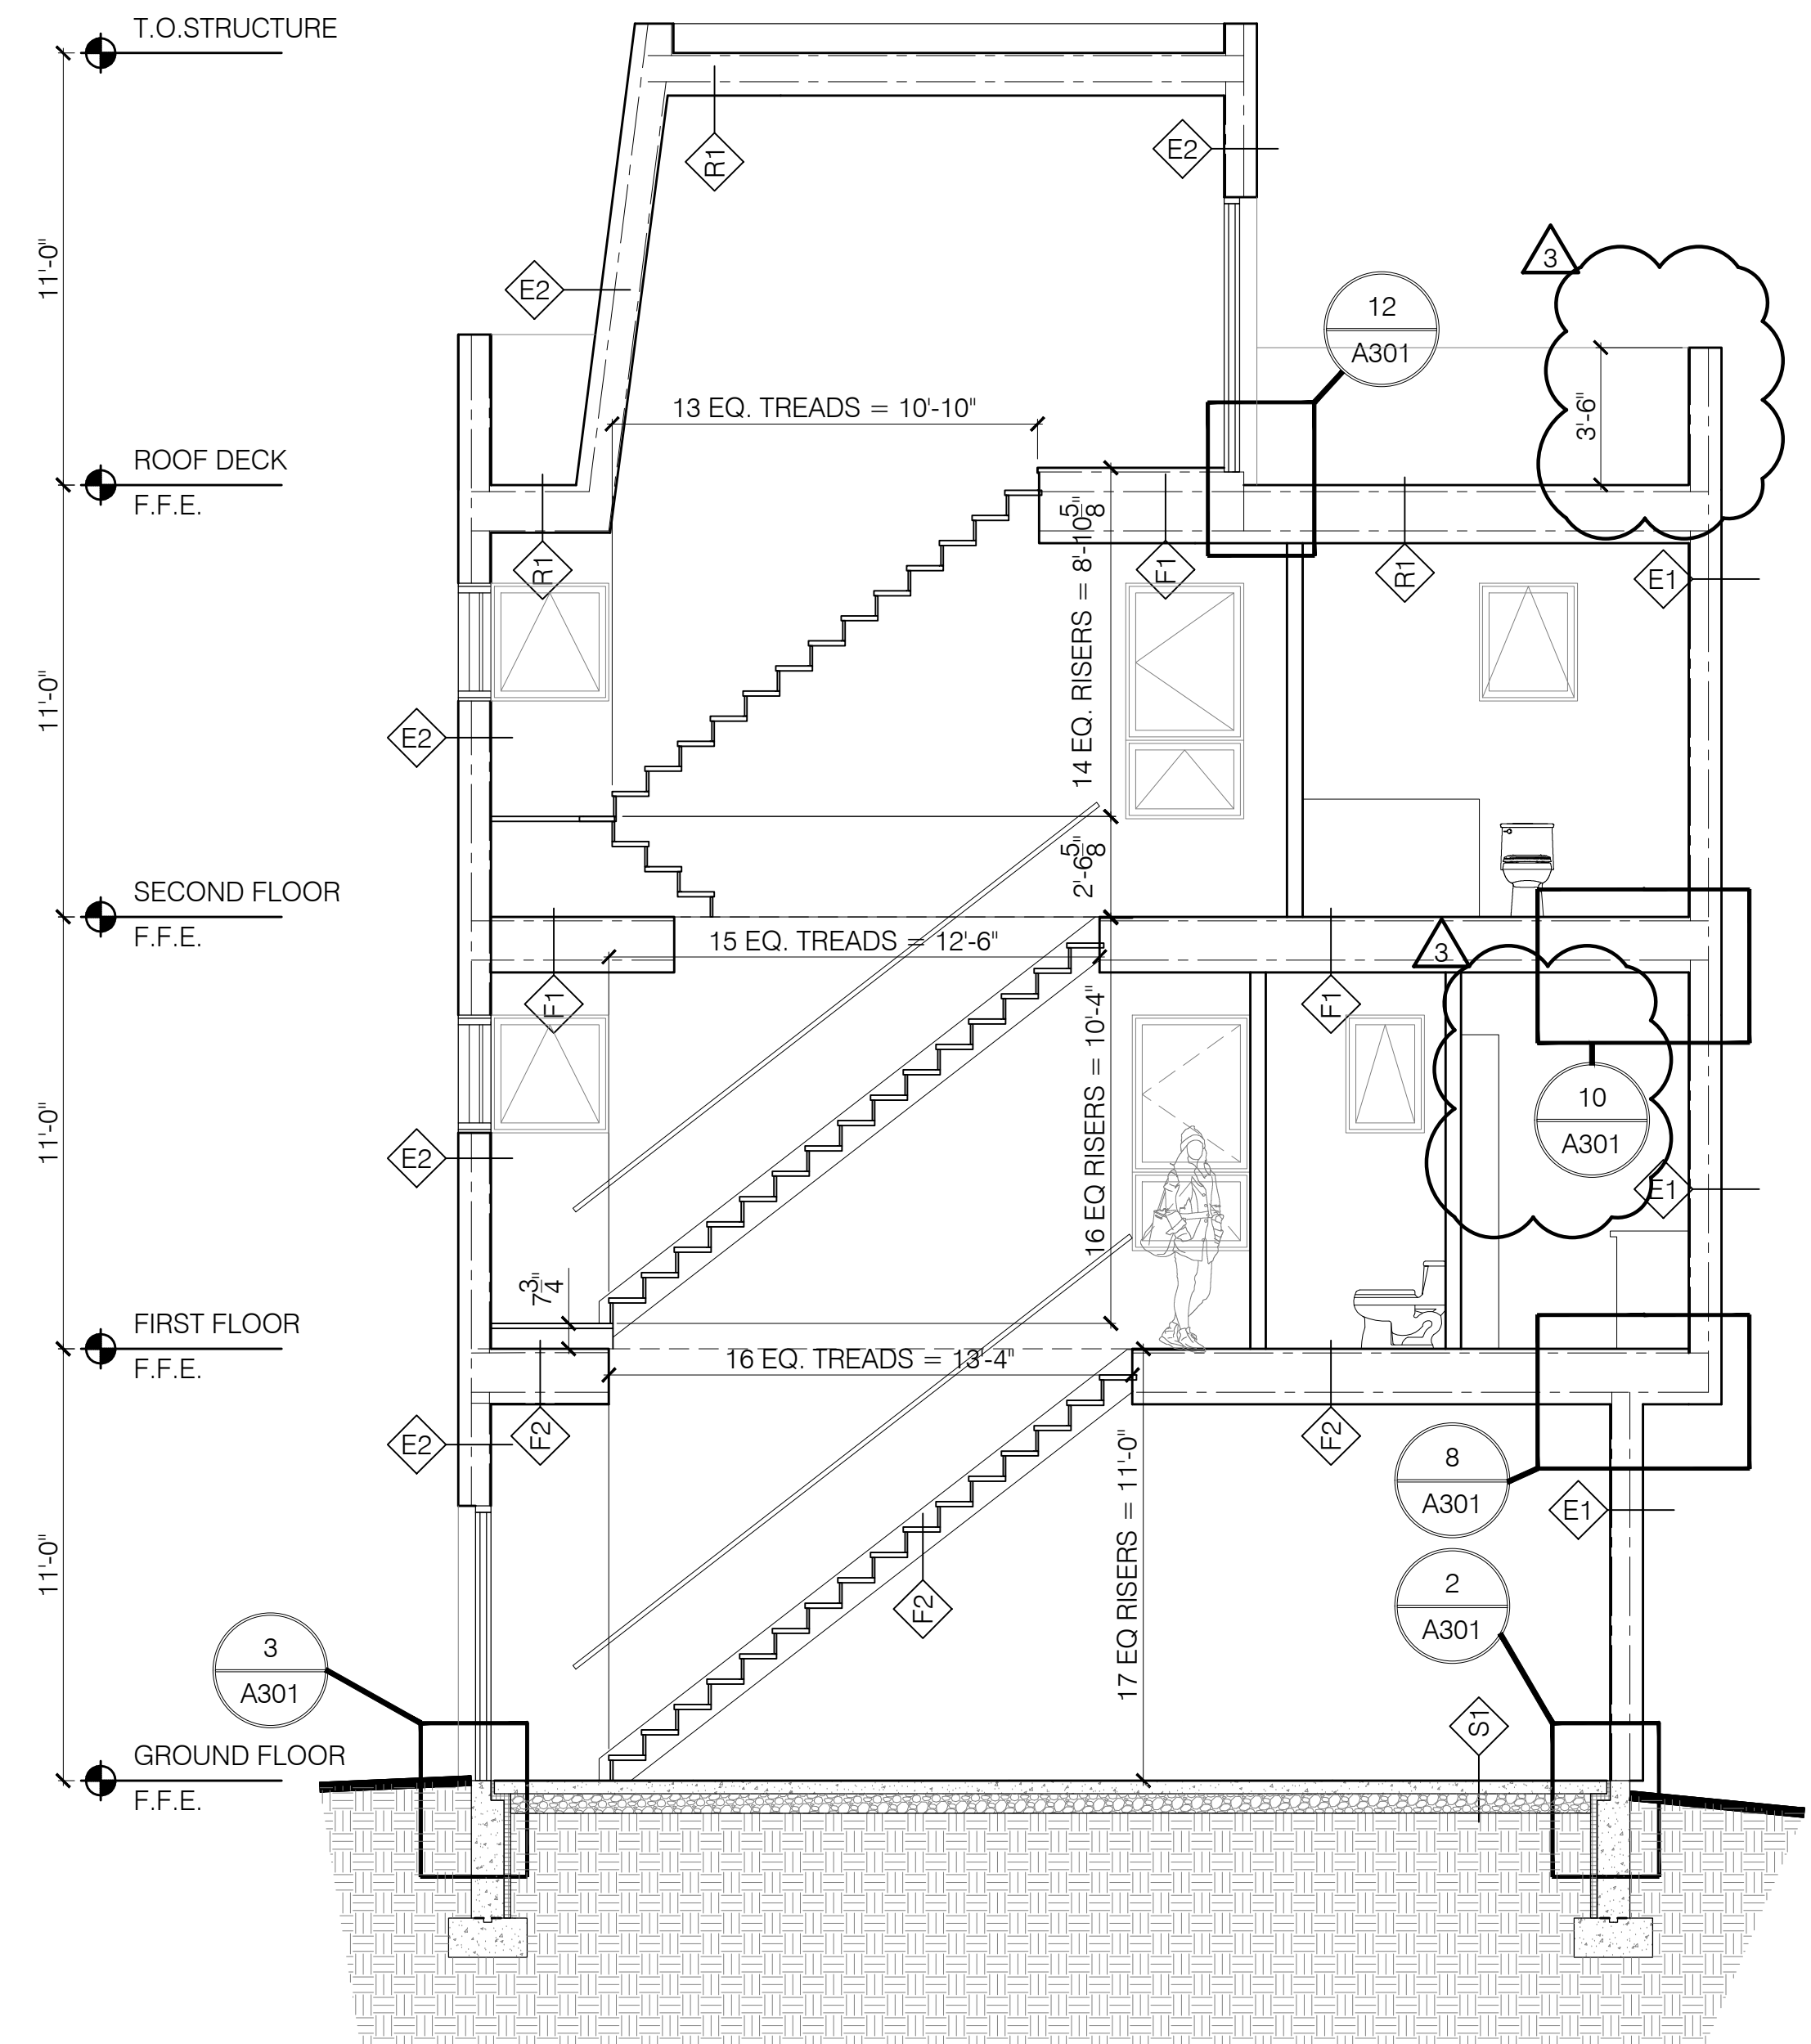

1 BUILDING SECTION  
SCALE: 1/4" = 1'-0"