


- X KEYNOTES:
1. OVERHEAD DOOR
 2. FIBER CEMENT CLAPBOARD SIDING STYLE 1
 3. STANDING METAL SEAM
 4. LINE OF OVERHANG
 5. CONCRETE FOUNDATION
 6. TRIM AT CORNER WINDOWS
 7. AWNING

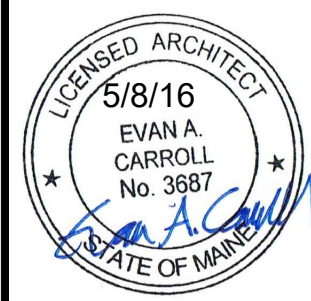

REVISIONS

1	07.19.2017
2	
3	
4	
5	