



11 RATED WALL DETAIL
SCALE: 1" = 1'-0"

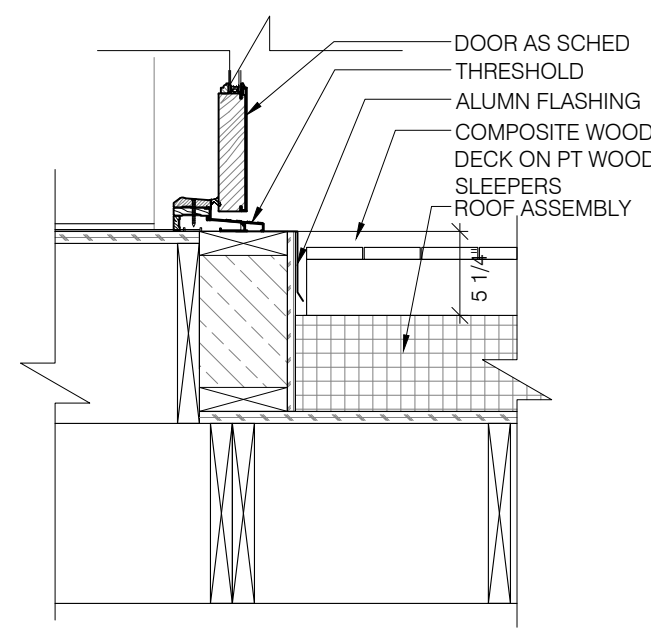

12 ROOF THRESHOLD DETAIL
SCALE: 1" = 1'-0"


13 DETAIL
SCALE: 1" = 1'-0"

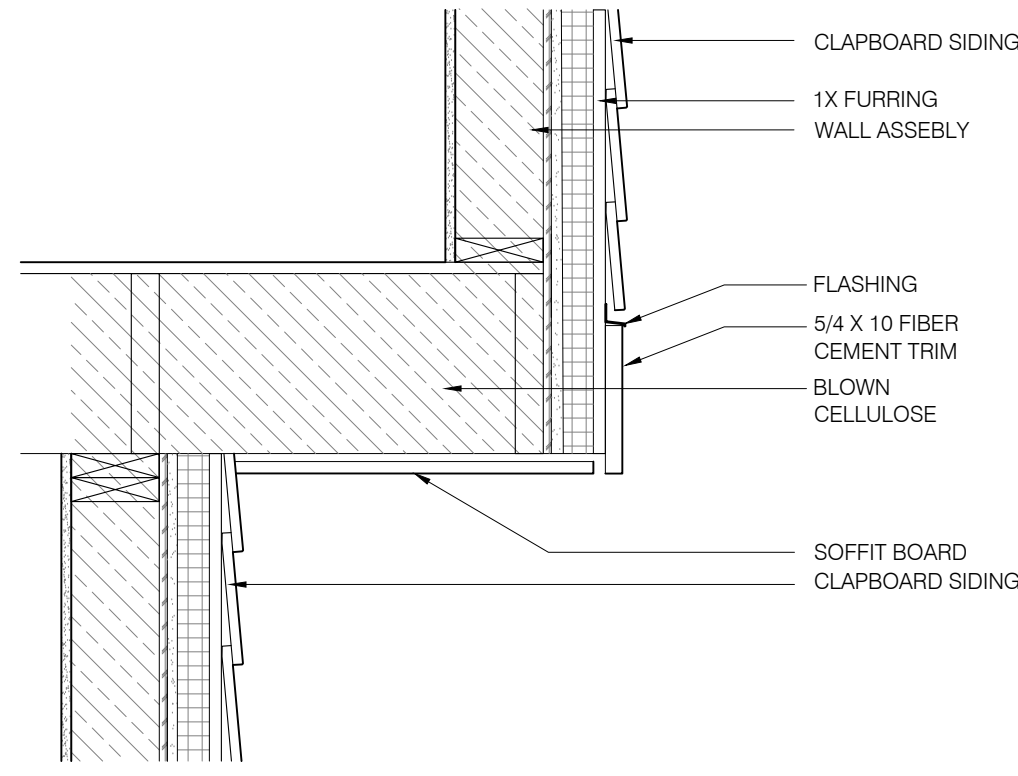


8 OVERHANG DETAIL
SCALE: 1" = 1'-0"

9 DETAIL
SCALE: 1" = 1'-0"

10 DETAIL
SCALE: 1" = 1'-0"

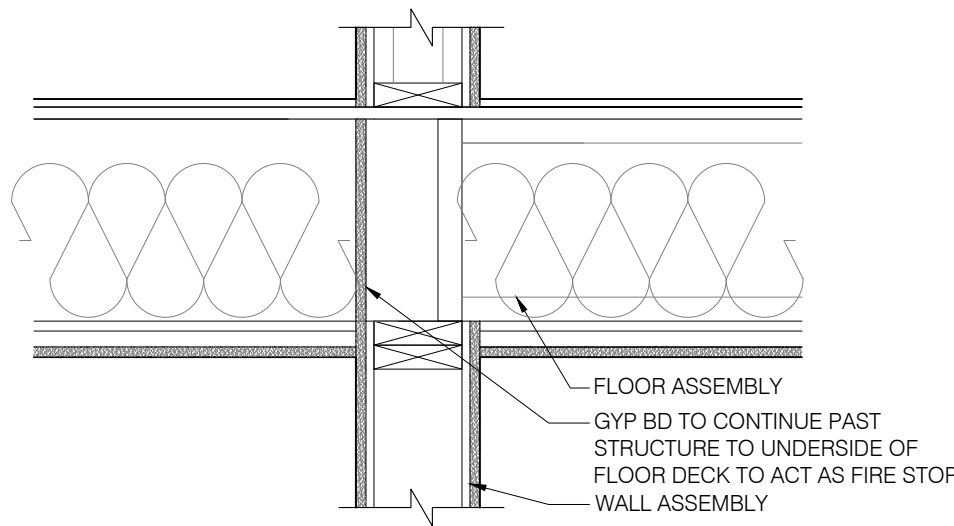


5 RATED WALL DETAIL
SCALE: 1" = 1'-0"

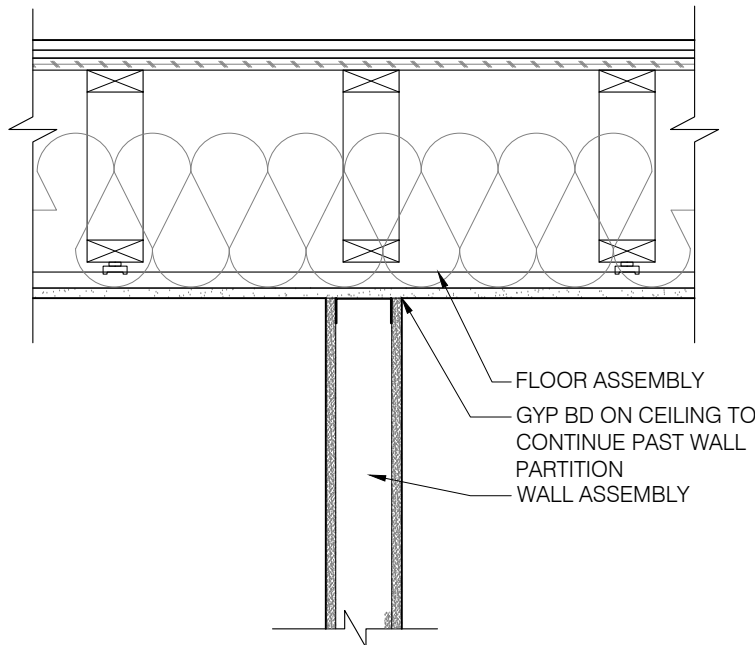


6 PARTITION DETAIL
SCALE: 1" = 1'-0"

7 DETAIL
SCALE: 1" = 1'-0"

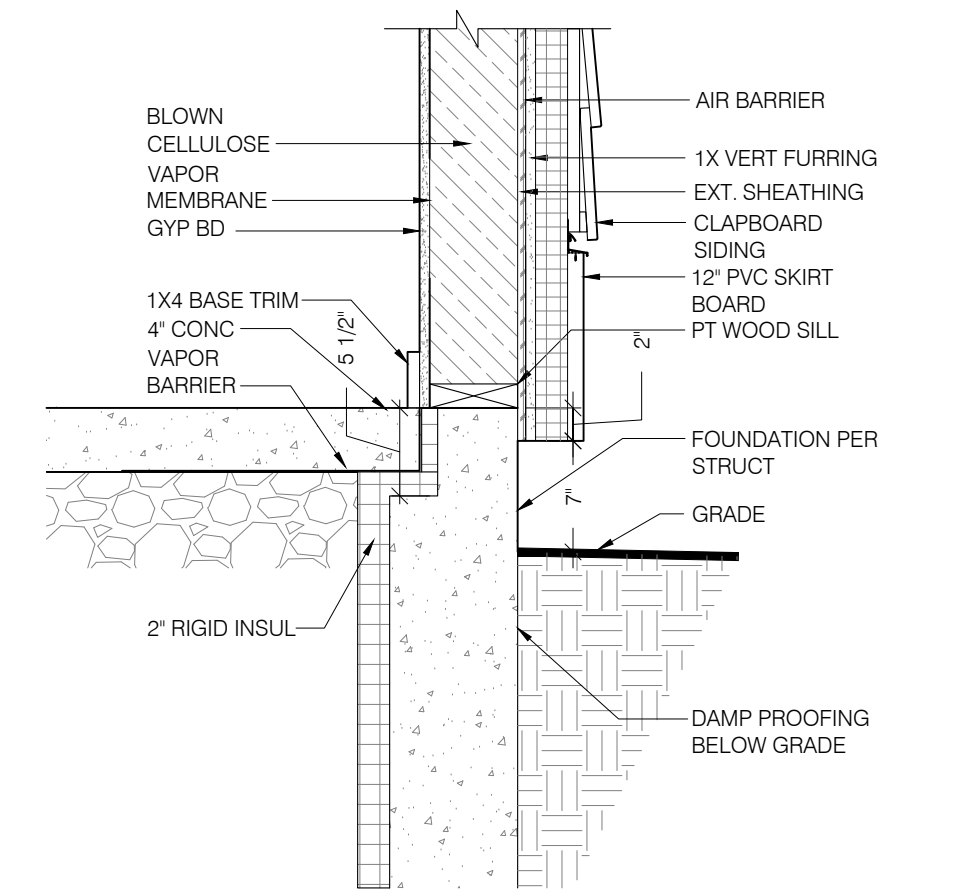


2 FOUNDATION DETAIL
SCALE: 1" = 1'-0"

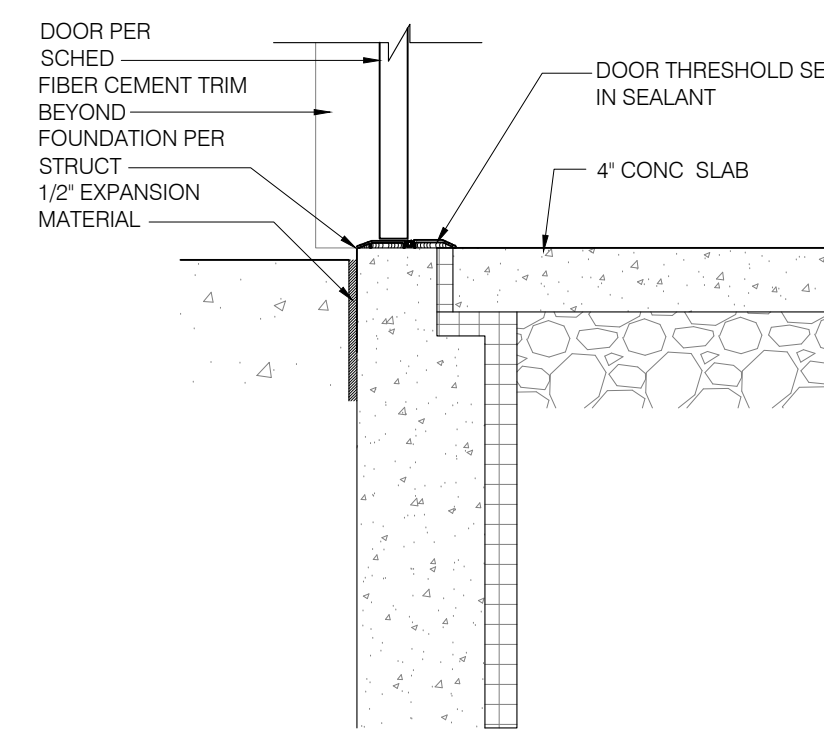


3 THRESHOLD DETAIL
SCALE: 1" = 1'-0"

4 DETAIL
SCALE: 1" = 1'-0"

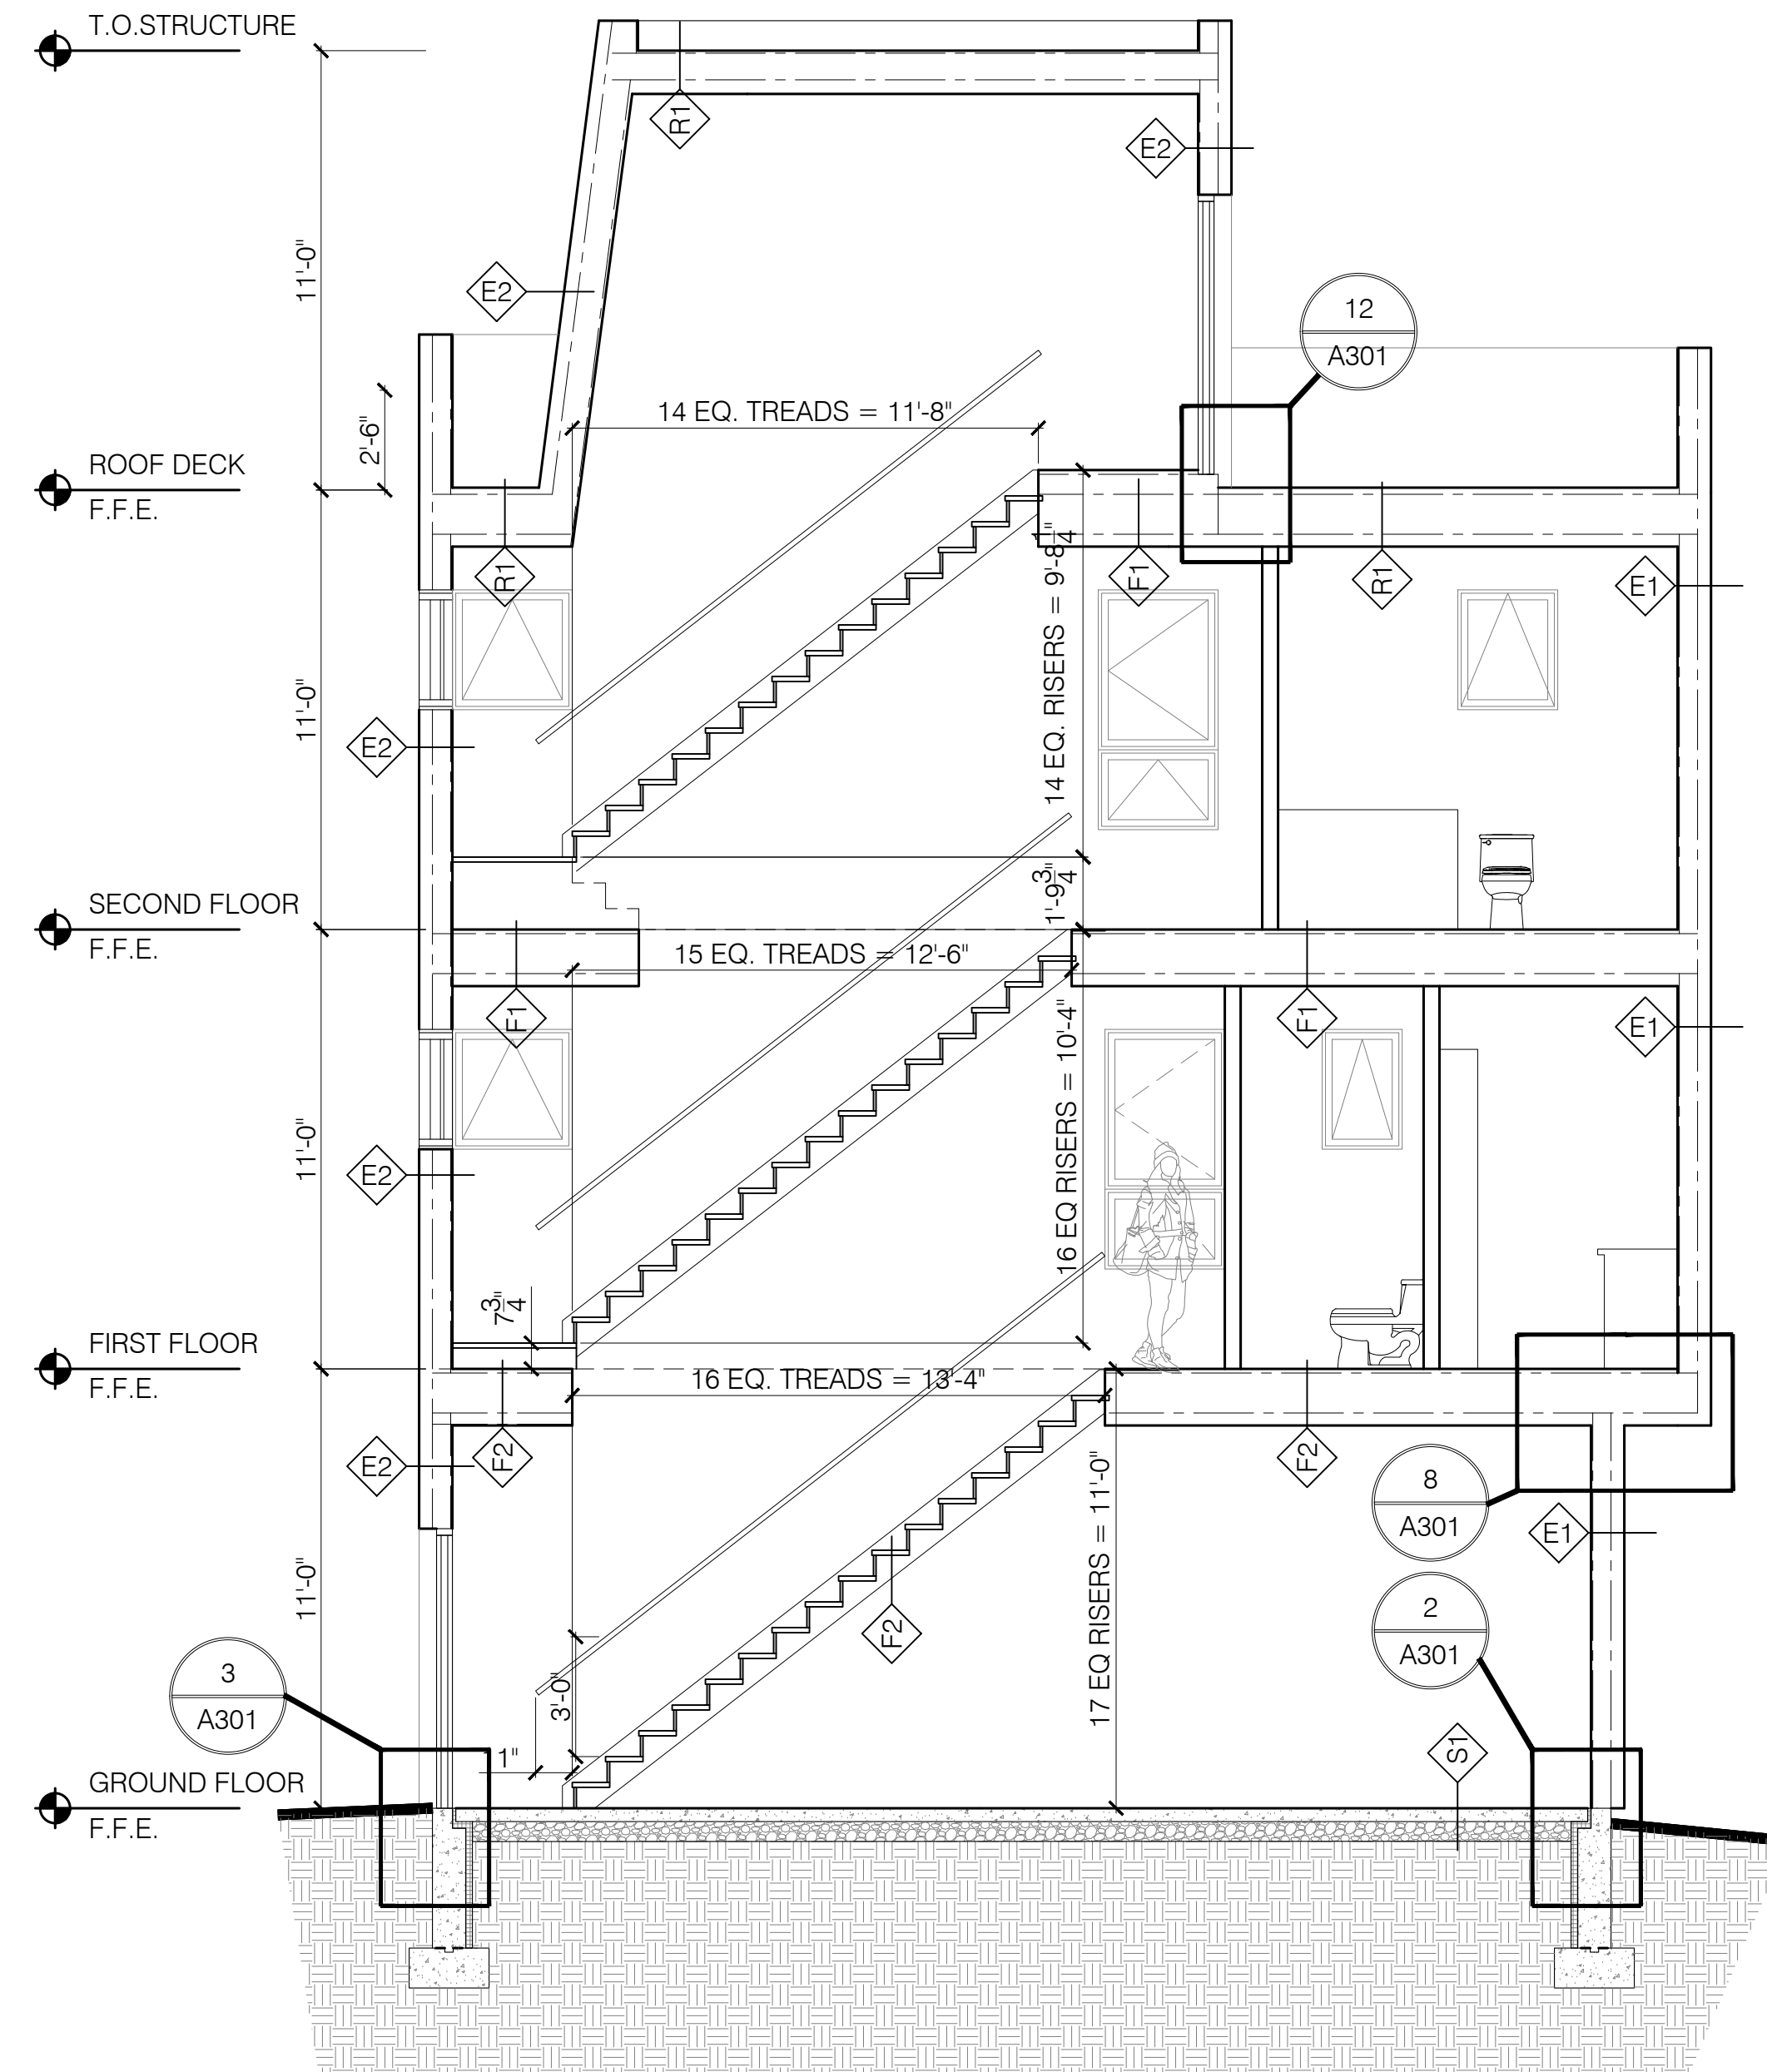

1 BUILDING SECTION
SCALE: 1/4" = 1'-0"

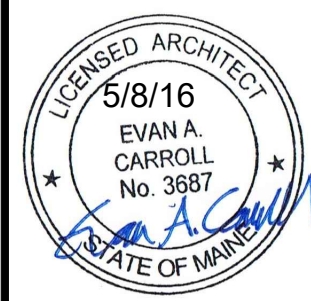

REVISIONS

1	
2	
3	
4	
5	

PERMIT SET
NOT FOR CONSTRUCTION

DRAWN BY **AEW/KBS**
SHEET TITLE **SECTIONS & DETAILS**

ISSUE DATE **5/8/17**
SHEET SCALE **3/8" = 1'-0"**