

5 MERRILL STREET

PORTLAND, MAINE 04101

PERMIT SET (NOT FOR CONSTRUCTION)

5/8/2017

GENERAL NOTES

- ALL MATERIALS, COMPONENTS, AND WORK ARE NEW AND SHALL BE PROVIDED IN THIS CONTRACT BY THE CONTRACTOR UNLESS NOTED OTHERWISE.
- IT IS THE INTENT AND MEANING OF THESE DRAWINGS THAT THE CONTRACTOR AND EACH SUBCONTRACTOR PROVIDE ALL LABOR, MATERIALS, TRANSPORTATION, SUPPLIES, EQUIPMENT, ETC. TO OBTAIN A COMPLETE JOB TO INDUSTRY STANDARD IN A PROFESSIONAL WORKMANLIKE MANNER.
 - CONTRACTORS AND SUBCONTRACTORS SHALL REVIEW THE DRAWINGS AND SPECIFICATIONS PRIOR TO PERFORMANCE OF ANY WORK.
 - CONTRACTORS AND SUBCONTRACTORS SHALL INSTALL ALL MATERIALS AS PER THE CONSTRUCTION DOCUMENTS AND THE MANUFACTURERS INSTALLATION RECOMMENDATIONS.
 - INSTALLERS MUST BE TRAINED AND EXPERIENCED IN THE APPLICATION/INSTALLATION OF THE PRODUCTS/MATERIALS THAT THEY ARE INSTALLING.
 - PRODUCTS/MATERIALS MUST BE APPLIED/INSTALLED/USED IN CONDITIONS AS ALLOWED BY THE MANUFACTURER.
 - PRODUCTS/MATERIALS MUST BE APPLIED/INSTALLED/USED IN COORDINATION WITH ALL OTHER WORK CONDUCTED ON SITE.
- THE CONTRACTOR SHALL FIELD VERIFY ALL EXISTING CONDITIONS AND REPORT ANY DISCREPANCY(IES) IMMEDIATELY TO THE ARCHITECT.
- ANY DEVIATIONS WHATSOEVER FROM THE DRAWINGS AND/OR SPECIFICATIONS ARE NOT ALLOWED WITHOUT THE OWNER'S WRITTEN PERMISSION. FAILURE TO PROCURE SUCH WRITTEN AUTHORIZATION PLACES ALL RESPONSIBILITY FOR THE VARIATION ON THE CONTRACTOR.
- AT THE END OF EACH WORKING DAY, THE CONSTRUCTION SITE SHALL BE LEFT IN A NEAT AND CLEAN MANNER.
- THE CONTRACTOR SHALL BE RESPONSIBLE FOR OBTAINING ALL PERMITS WHICH ARE REQUIRED FOR THE SATISFACTORY COMPLETION OF THE WORK AND THE OWNER SHALL BE RESPONSIBLE FOR PAYING ALL FEES, HOOK UP CHARGES, ETC. EXCEPTION: THE CONTRACTOR SHALL NOT BE RESPONSIBLE FOR THE SITE AND BUILDING PERMIT.
- THE CONTRACTOR SHALL OBTAIN APPROVAL FROM THE OWNER FOR THE SEQUENCE AND TIMING OF OPERATIONS PRIOR TO COMMENCING WORK. AREAS FOR STAGING ETC. MUST BE APPROVED BY THE OWNER.
- THE CONTRACTOR SHALL DISPOSE OF AND / OR RECYCLE ANY CONSTRUCTION DEBRIS FROM THE PROJECT SITE AS REQUIRED BY REGULATING AGENCIES. THE CONTRACTOR SHALL BE RESPONSIBLE FOR OBTAINING DISPOSAL PERMITS WHICH ARE REQUIRED. CONSTRUCTION DEBRIS FROM THE PROJECT SITE SHALL BE DISPOSED OF IN AN APPROVED AND LEGAL MANNER.
- DUTY OF COOPERATION: RELEASE OF THESE PLANS CONTEMPLATES FURTHER COOPERATION AMONG THE OWNER, THE CONTRACTOR, THE ARCHITECT AND THE ARCHITECT'S CONSULTANTS. DESIGN AND CONSTRUCTION ARE COMPLEX. ALTHOUGH THE ARCHITECT AND HIS CONSULTANTS HAVE PERFORMED THEIR SERVICES WITH DUE CARE AND DILIGENCE, THEY CANNOT GUARANTEE PERFECTION. COMMUNICATION IS IMPERFECT, AND EVERY CONTINGENCY CANNOT BE ANTICIPATED. ANY AMBIGUITY OR DISCREPANCY DISCOVERED BY THE USE OF THESE PLANS SHALL BE REPORTED IMMEDIATELY TO THE OWNER. FAILURE TO NOTIFY THE OWNER COMPOUNDS MISUNDERSTANDING AND MAY INCREASE CONSTRUCTION COSTS. A FAILURE TO COOPERATE BY A SIMPLE NOTICE TO THE OWNER SHALL RELIEVE THE OWNER AND THE ARCHITECT FROM RESPONSIBILITY FROM ALL COSTS.
- THESE DRAWINGS DO NOT INCLUDE THE NECESSARY COMPONENTS FOR CONSTRUCTION SAFETY. THE GENERAL CONTRACTOR SHALL PROVIDE FOR THE SAFETY, CARE OF UTILITIES AND ADJACENT PROPERTIES DURING CONSTRUCTION, AND SHALL COMPLY WITH STATE AND FEDERAL SAFETY REGULATIONS.
- ALL MATERIALS AND WORK SHALL BE GUARANTEED FOR A MINIMUM OF ONE YEAR FROM THE DATE OF FINAL PAYMENT.
- COORDINATE ALL MECHANICAL & ELECTRICAL DEVICES SO THEY DO NOT CONFLICT W/ ARCHITECTURAL FEATURES. ALL ARCHITECTURAL FEATURES ARE NOTED ON DRAWINGS.
- DIMENSIONS SHOWN ON DRAWINGS ARE TAKEN FROM FACE OF GYPSUM WALLBOARD UNLESS OTHERWISE NOTED.

ABBREVIATIONS


AV	AIR/VAPOR
AFF	ABOVE FINISH FLOOR
B.O.	BOTTOM OF
CONC.	CONCRETE
CPT	CARPET
CT	CERAMIC TILE
E	EXISTING
ELEC	ELECTRICAL
ELEVS.	ELEVATIONS
ENG	ENGINEERED
ERV	ENERGY RECOVERY VENTILATOR
EXT	EXTERIOR
F.F.E.	FINISH FLOOR ELEVATION
GWB	GYPSUM WALL BOARD
GYP BD	GYPSUM WALL BOARD
HWD	HARDWOOD
INSUL	INSULATION
INT	INTERIOR
MECH	MECHANICAL
NA	NOT AVAILABLE
N.I.C.	NOT IN CONTRACT
O.C.	ON CENTER
P&S	BRACKET W/ CLOTHES POLE & SHELF
PT	PRESSURE TREATED/PAINTED
RCP	REFLECTED CEILING PLAN
SCHED	SCHEDULE
SIM	SIMILAR
STRUCT	STRUCTURAL DRAWINGS OR STRUCTURAL ENGINEER
T.B.A.	TO BE DETERMINED
T.O.	TOP OF
TYP	TYPICAL
UNO	UNLESS NOTED OTHERWISE
WD	WOOD

DRAWING LIST

G100	COVER SHEET	X
000	SURVEY	X
C0	COVER	X
C100	EXISTING SITE	X
C101	PROPOSED GRADING AND DRAINAGE PLAN	X
C200	SITE DETAILS	X
C300	EROSION CONTROL DETAILS	X
LS101	CODE SUMMARY	X
LS102	LIFE SAFETY - PLANS	X
A001	CONSTRUCTION ASSEMBLIES	X
A101	FLOOR PLANS	X
A102	FLOOR PLANS	X
A201	ELEVATIONS	X
A202	ELEVATIONS	X
A301	BUILDING SECTIONS	X
A601	SCHEDULES	X
S-1	FOUNDATION PLAN	X
S-2	FOUNDATION DETAILS	X
S-3	FRAMING PLANS	X
S-4	SECTIONS	X
S-5	FRAMING PLANS	X
S-5.1	GENERAL FRAMING DETAILS	X

PERMIT
5/9/2017

Bild Architecture
PO Box 8235
Portland, ME
04104
207.408.0168
evan@bildarchitecture.com

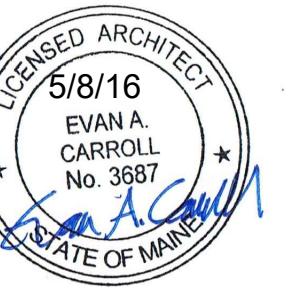

PROJECT NO.
17002
PROJECT NAME
**5 MERRILL STREET
PORTLAND, ME 04101**

REVISIONS

1	
2	
3	
4	
5	

**PERMIT SET
NOT FOR CONSTRUCTION**

DRAWN BY
AEW/KBS
SHEET TITLE
COVER SHEET

ISSUE DATE
5/8/17
SHEET SCALE
NTS



100

PROJECT CONTACTS

<u>OWNER</u> JEFF MARXHAUSEN LANDMARX CONSTRUCTION 273 PRESUMPSCOT ROAD PORTLAND, ME 04103 P: (207) 252-2103	<u>ARCHITECT</u> EVAN CARROLL, ARCHITECT BILD ARCHITECTURE PO BOX 8235 PORTLAND, ME 04104 P: (207) 408-0168 EVAN@BILDARCHITECTURE.COM	<u>CIVIL ENGINEER</u> ERIC DUBE CASCO BAY ENGINEERING 424 FORE STREET PORTLAND, ME 04101 P: (207) 842-2800	<u>STRUCTURAL ENGINEER</u> BRUCE MACLEOD, PE MACLEOD STRUCTURAL ENGINEERS, PA 90 BRIDGE STREET, STE 252 WESTBROOK, MAINE 04038 P: (207) 839-0980
---	---	---	---