
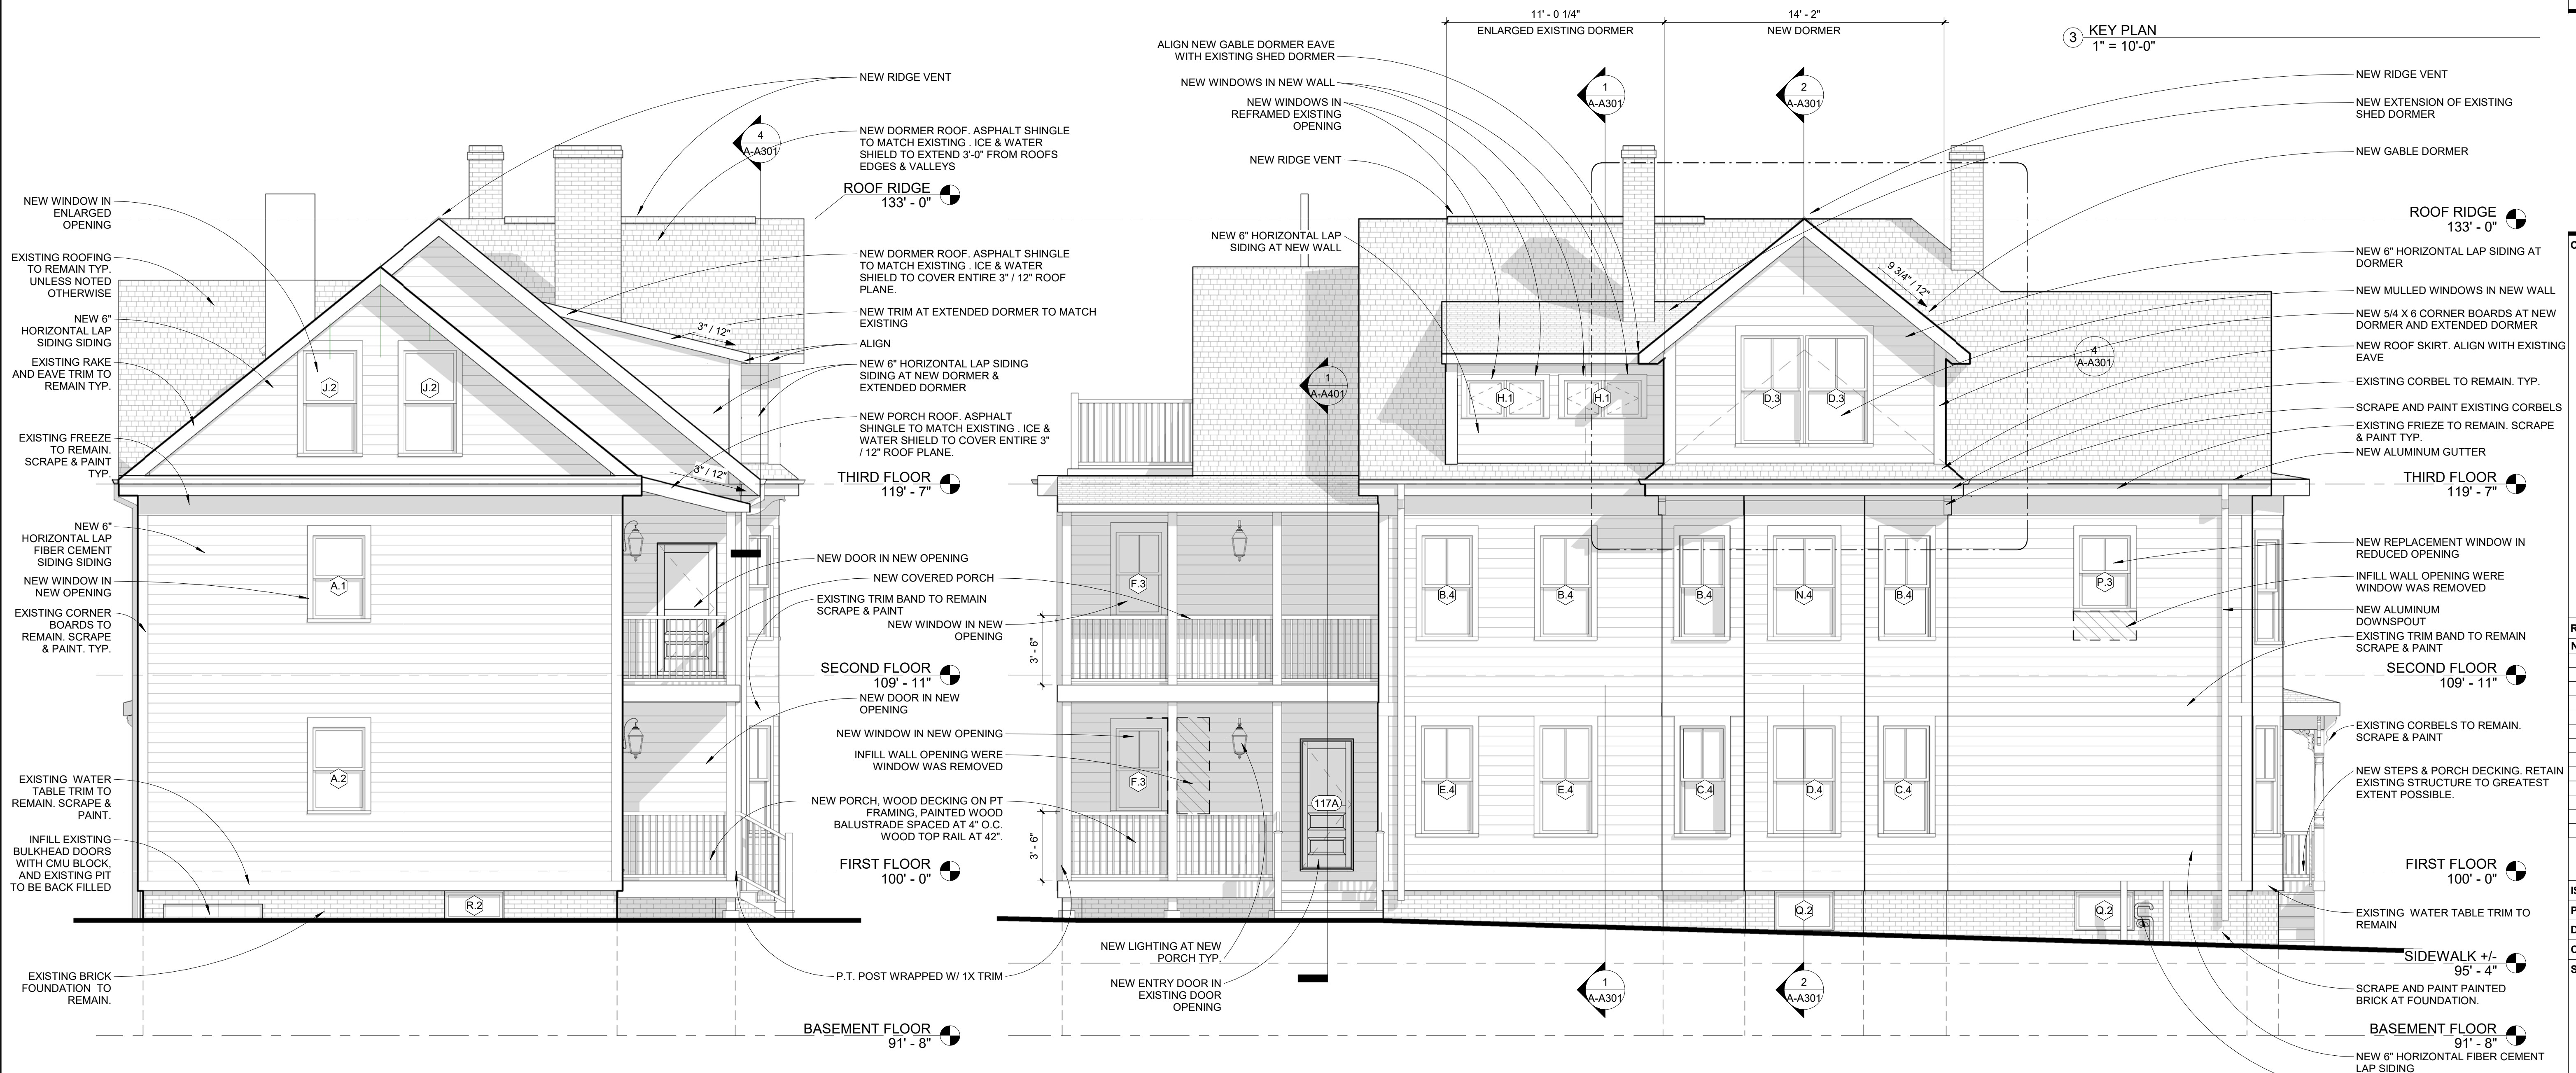


No.	Name	Date

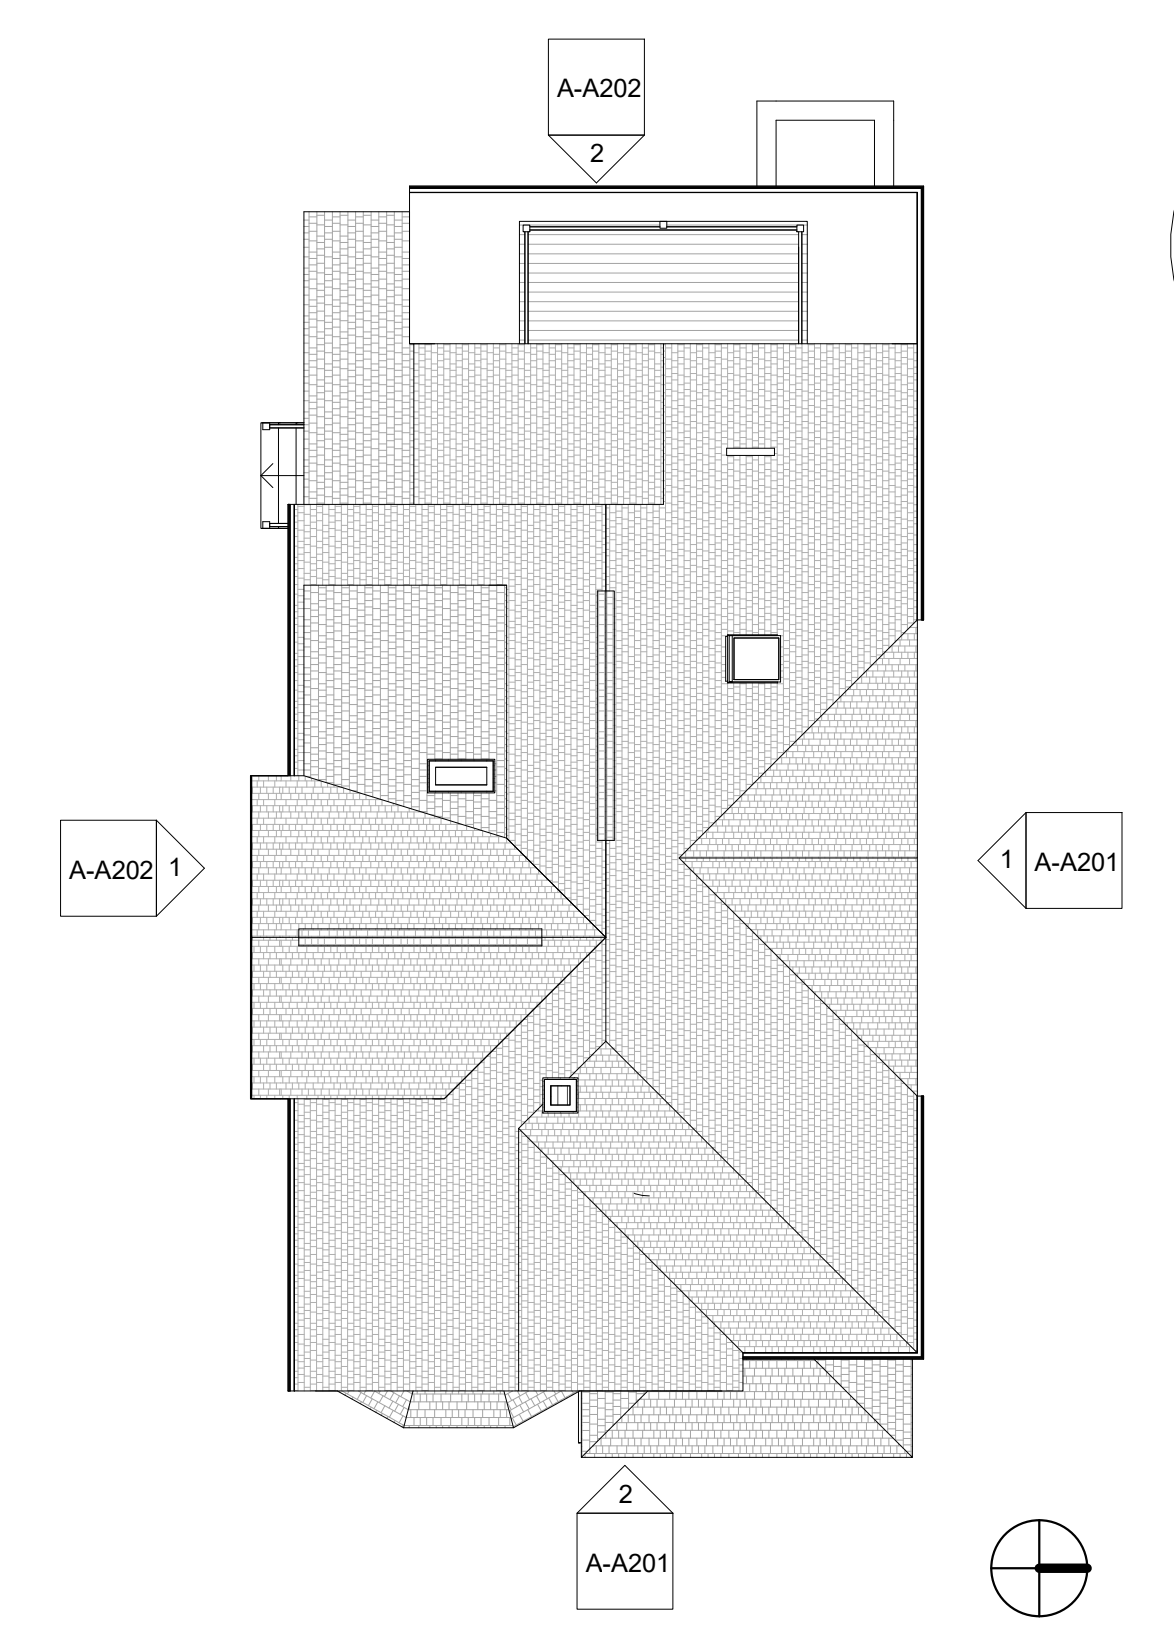

2 EXTERIOR ELEVATION - WEST  
 1/4" = 1'-0"

1 EXTERIOR ELEVATION - SOUTH  
 1/4" = 1'-0"