



ELLA Housing  
77 Congress Street - Front

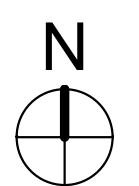

CONSULTANTS:

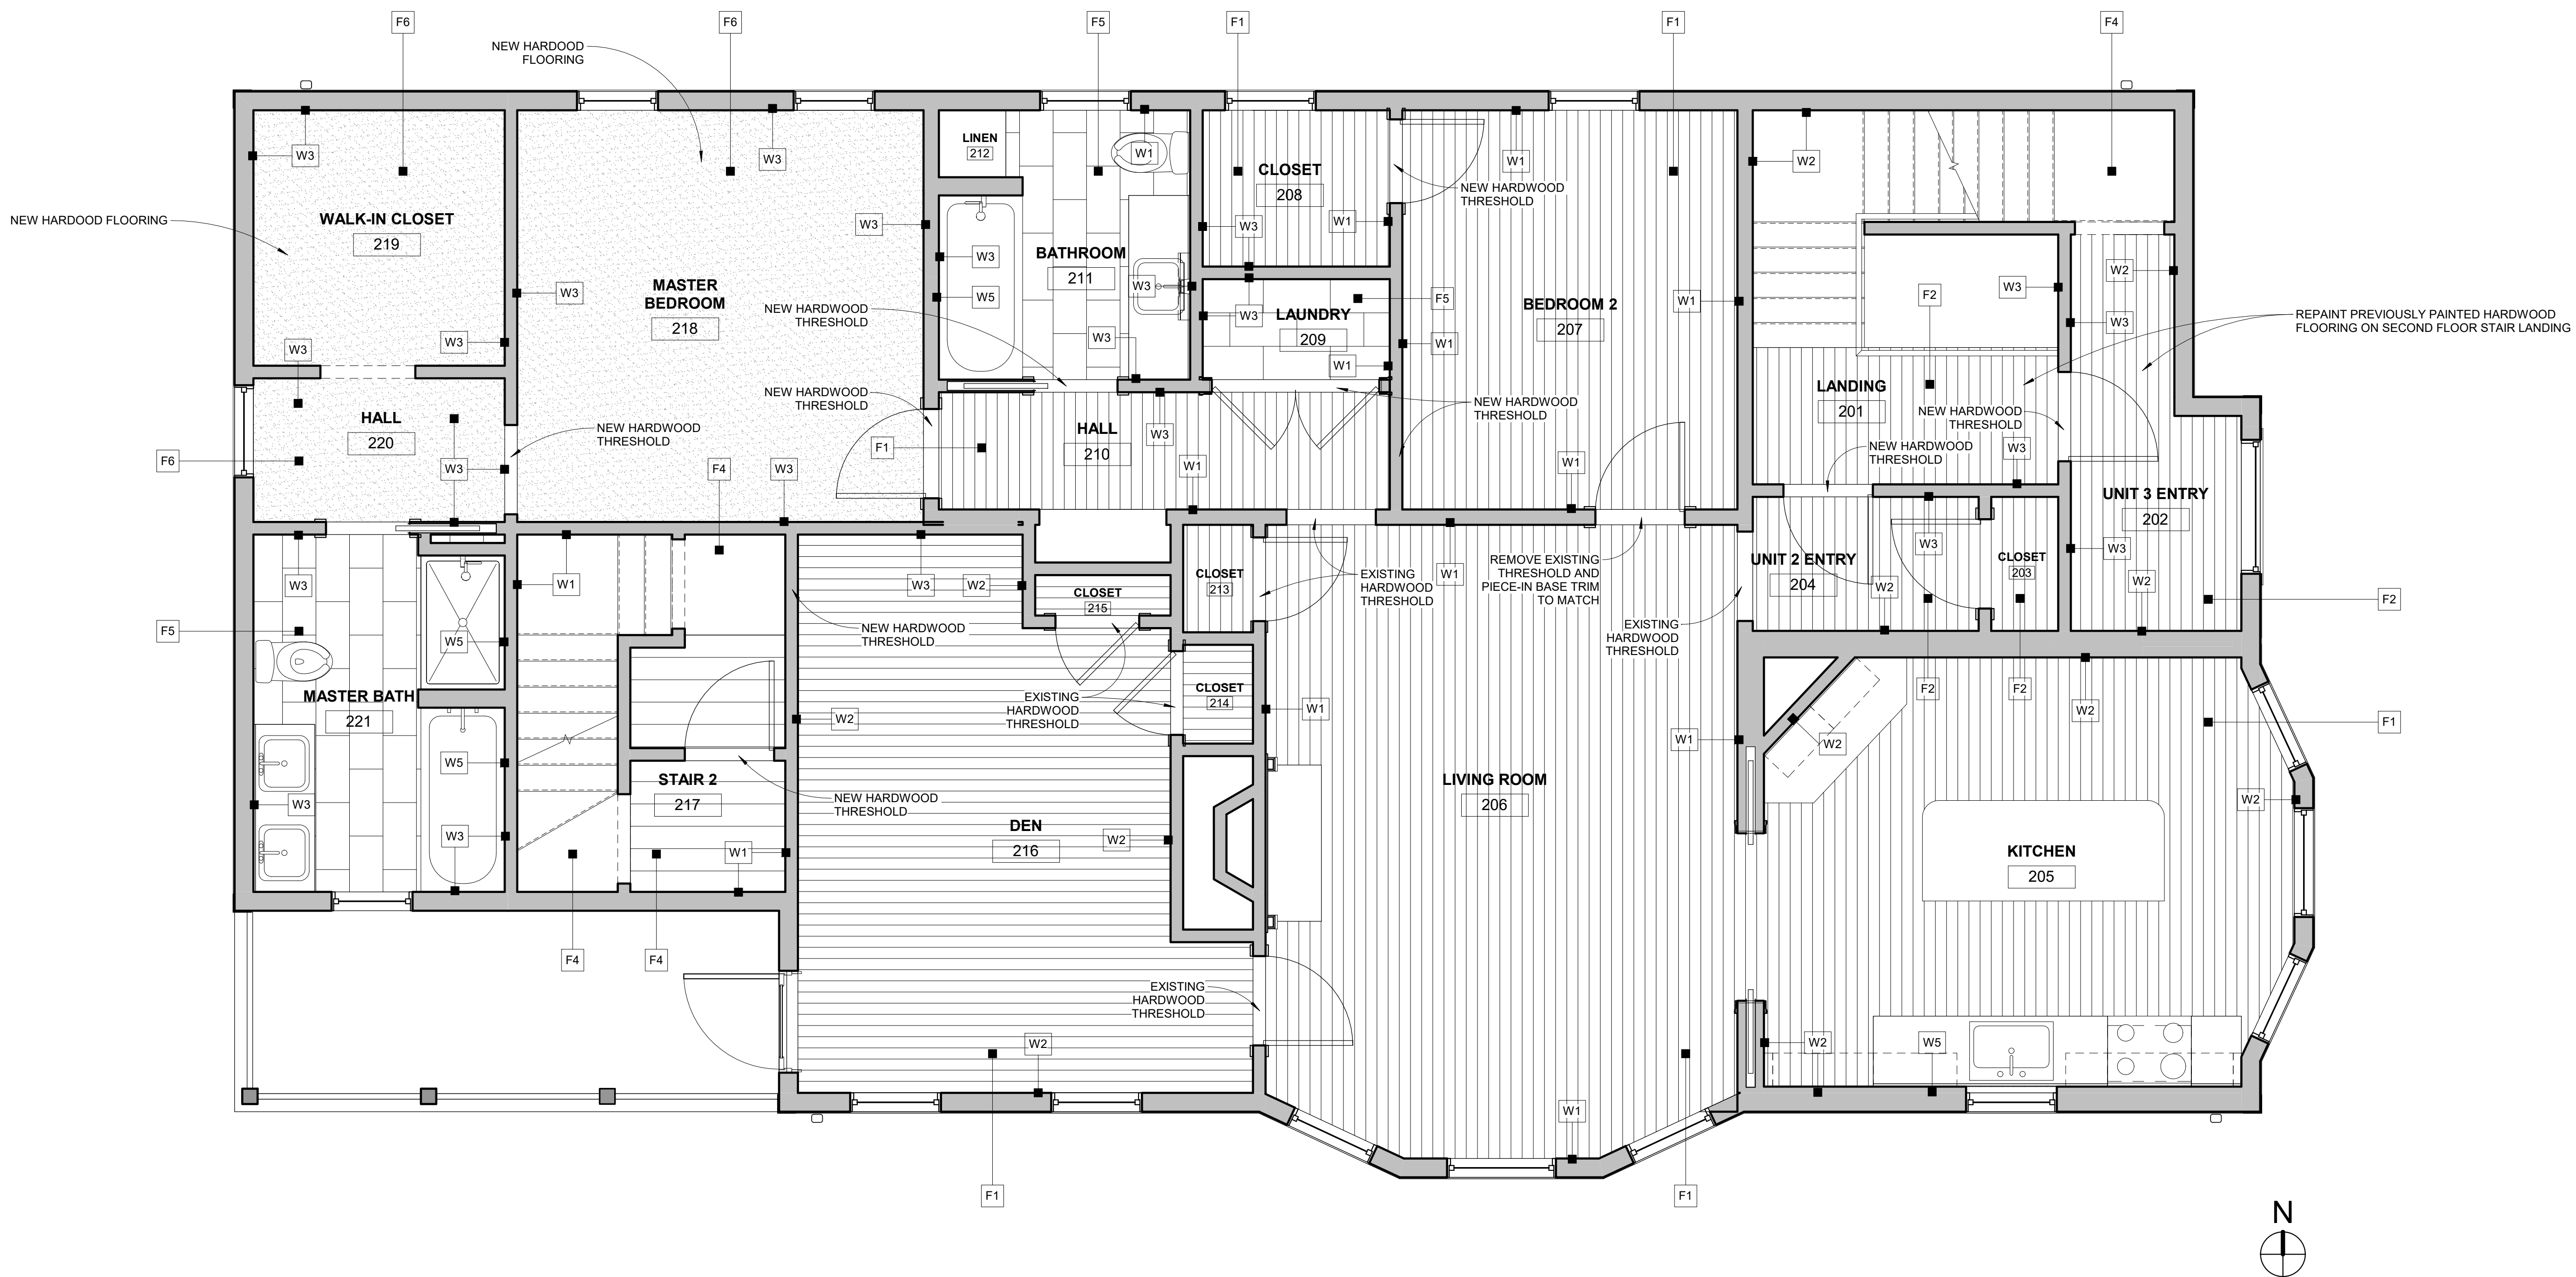

1 UNIT 2 - FINISH PLAN  
3/8" = 1'-0"

Room #	Name	Floor	Base	Wall Finish				Ceiling	Crown	Comments
				West	North	East	South			
201	LANDING	EX - F2	EX / NEW	EX - W2	EX - W2	EX - W2	EX - W2	EX - C1		
202	UNIT 3 ENTRY	EX - F2	EX / NEW	NEW - W3	EX - W2	EX - W2	EX - W2	EX - C1		
203	CLOSET	EX - F2	NEW	NEW - W3	NEW - W3	NEW - W3	NEW - W3	EX - C1		
204	UNIT 2 ENTRY	EX - F2	EX / NEW	EX - W2	NEW - W3	NEW - W3	EX - W2	EX - C1		
205	KITCHEN	EX - F1	EX	EX - W2	EX - W2	EX - W2	EX - W2	NEW - C3	EX	
206	LIVING ROOM	EX - F1	EX	EX - W1	EX - W1	EX - W1	EX - W1	NEW - C3	EX	
207	BEDROOM 2	EX - F1	EX	EX - W1	EX - W1	EX - W1	EX - W1	NEW - C3	EX	
208	CLOSET	EX - F1	NEW	NEW - W3	EX - W1	EX - W1	NEW - W3	EX - C1		
209	LAUNDRY	NEW - F5	NEW	NEW - W3	NEW - W3	EX - W1	NEW - W3	NEW - C3		
210	HALL	EX - F1	EX / NEW	EX - W1	NEW - W3	EX - W1	EX - W1	EX - C1	EX	
211	BATHROOM	NEW - F5	NEW	NEW - W3	EX - W1	NEW - W3	NEW - W3	NEW - C3		
212	LINEN	NEW - F5	NEW	EX - W1	EX - W1	NEW - W3	NEW - W3	EX - C1		
213	CLOSET	EX - F1	EX	EX - W1	EX - W1	EX - W1	EX - W1	EX - C1		
214	CLOSET	EX - F1	EX	EX - W1	EX - W1	EX - W1	EX - W1	EX - C1		
215	CLOSET	EX - F1	EX	EX - W1	EX - W1	EX - W1	EX - W1	EX - C1		
216	DEN	EX - F1	EX	EX - W2	EX - W2	EX - W2	EX - W2	NEW - C3	EX	
217	STAIR 2	EX - F4	EX / NEW	EX - W1	EX - W1	EX - W1	EX - W1	EX - C1		
218	MASTER BEDROOM	NEW - F6	NEW	NEW - W3	NEW - W3	NEW - W3	NEW - W3	NEW - C3		
219	WALK-IN CLOSET	NEW - F6	NEW	NEW - W3	NEW - W3	NEW - W3	NEW - W3	NEW - C2		
220	HALL	NEW - F6	NEW	NEW - W3	NEW - W3	NEW - W3	NEW - W3	NEW - C2		
221	MASTER BATH	NEW - F5	NEW	NEW - W3	NEW - W3	NEW - W3	NEW - W3	NEW - C2		
222	LINEN	NEW - F5	NEW	NEW - W3	NEW - W3	NEW - W3	NEW - W3	NEW - C2		

- FINISH LEGEND**
- WALL**
- W1 PLASTER
  - W2 PLASTER + PAINTED WALLPAPER
  - W3 GYPSUM WALL BOARD
  - W4 PAINTED WOOD WAINSCOTT
  - W5 CERAMIC TILE
- CEILING**
- C1 PLASTER
  - C2 GYPSUM WALL BOARD ON STRAPPING
  - C3 GYPSUM WALL BOARD ON FURRING & SOUND ISOLATION CLIPS
- FLOOR**
- F1 CLEAR FINISH HARDWOOD
  - F2 PAINTED HARDWOOD
  - F3 CLEAR FINISH SOFTWOOD
  - F4 PAINTED SOFTWOOD
  - F5 PORCELAIN TILE
  - F6 CARPET
  - F7 LAMINATE
  - F8 CONCRETE

REVISIONS:

No.	Name	Date

ISSUED FOR PERMITTING

ISSUED: 10/13/2017

PROJECT No: 1706

DRAWN BY: RJP

CHECKED BY: -

SHEET TITLE:

UNIT 2 FINISH PLAN & SCHEDULE

A-A505