


ELLA Housing
77 Congress Street - Front



CONSULTANTS:

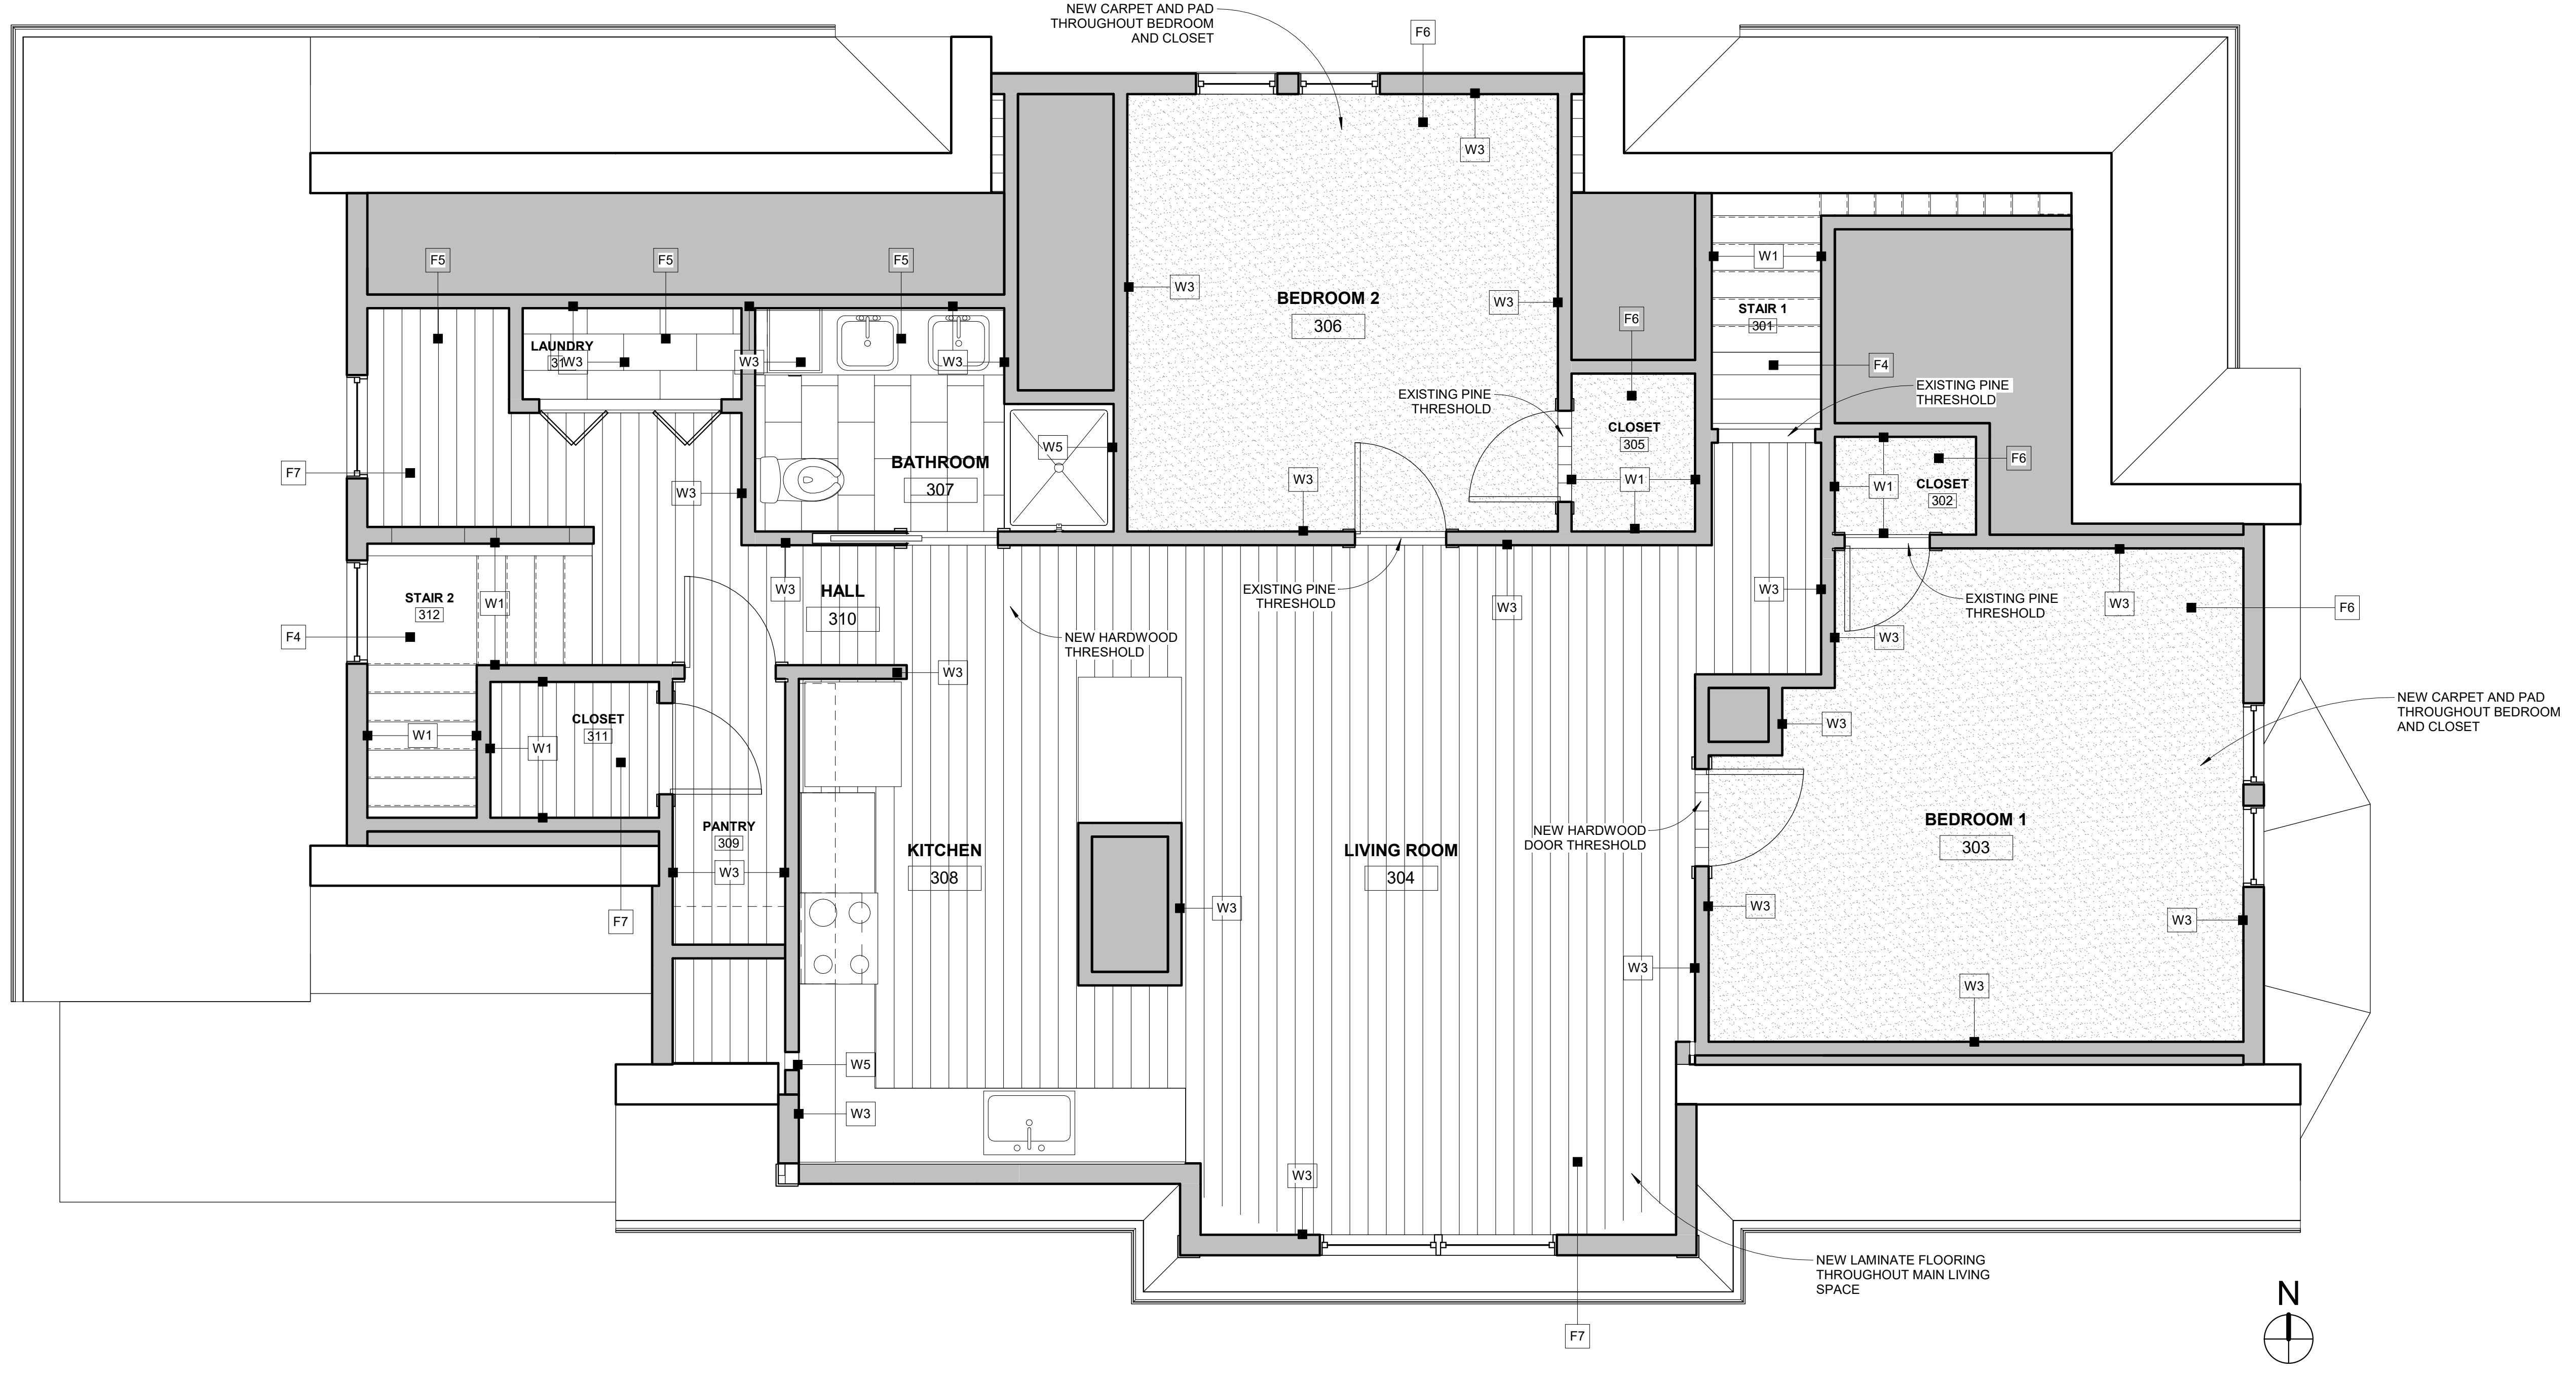

① UNIT 3 - FINISH PLAN
3/8" = 1'-0"

| Room # | Name | Floor | Base | Wall Finish | | | | Ceiling | Crown | Comments |
|--------|-------------|----------|----------|-------------|----------|----------|----------|----------|-------|------------------|
| | | | | West | North | East | South | | | |
| 301 | STAIR 1 | EX - F4 | EX | EX - W1 | EX - W1 | EX - W1 | EX - W1 | EX - C1 | | REMOVE WALLPAPER |
| 302 | CLOSET | NEW - F6 | EX | EX - W1 | EX - W1 | EX - W1 | EX - W1 | EX - C1 | | |
| 303 | BEDROOM 1 | NEW - F6 | EX | NEW - W3 | NEW - W3 | NEW - W3 | NEW - W3 | NEW - C2 | | |
| 304 | LIVING ROOM | NEW - F7 | NEW | NEW - W3 | NEW - W3 | NEW - W3 | NEW - W3 | NEW - C2 | | |
| 305 | CLOSET | NEW - F6 | EX | EX - W1 | EX - W1 | EX - W1 | EX - W1 | EX - C1 | | |
| 306 | BEDROOM 2 | NEW - F6 | EX / NEW | NEW - W3 | NEW - W3 | NEW - W3 | NEW - W3 | NEW - C2 | | |
| 307 | BATHROOM | NEW - F5 | NEW | NEW - W3 | NEW - W3 | NEW - W3 | NEW - W3 | NEW - C2 | | |
| 308 | KITCHEN | NEW - F7 | NEW | NEW - W3 | NEW - W3 | NEW - W3 | NEW - W3 | NEW - C2 | | |
| 309 | PANTRY | NEW - F7 | NEW | NEW - W3 | NEW - W3 | NEW - W3 | NEW - W3 | NEW - C2 | | |
| 310 | HALL | NEW - F7 | NEW | NEW - W3 | NEW - W3 | NEW - W3 | NEW - W3 | NEW - C2 | | |
| 311 | CLOSET | NEW - F7 | NEW | EX - W1 | EX - W1 | EX - W1 | EX - W1 | EX - C1 | | |
| 312 | STAIR 2 | EX - F4 | EX | EX - W1 | EX - W1 | EX - W1 | EX - W1 | EX - C1 | | REMOVE WALLPAPER |
| 313 | CLOSET | NEW - F7 | NEW | NEW - W3 | NEW - W3 | NEW - W3 | NEW - W3 | NEW - C2 | | |
| 314 | LAUNDRY | NEW - F5 | NEW | NEW - W3 | NEW - W3 | NEW - W3 | NEW - W3 | NEW - C2 | | |

- FINISH LEGEND**
- WALL**
- W1 PLASTER
 - W2 PLASTER + PAINTED WALLPAPER
 - W3 GYPSUM WALL BOARD
 - W4 PAINTED WOOD WAINSCOTT
 - W5 CERAMIC TILE
- CEILING**
- C1 PLASTER
 - C2 GYPSUM WALL BOARD ON STRAPPING
 - C3 GYPSUM WALL BOARD ON FURRING & SOUND ISOLATION CLIPS
- FLOOR**
- F1 CLEAR FINISH HARDWOOD
 - F2 PAINTED HARDWOOD
 - F3 CLEAR FINISH SOFTWOOD
 - F4 PAINTED SOFTWOOD
 - F5 PORCELAIN TILE
 - F6 CARPET
 - F7 LAMINATE
 - F8 CONCRETE

REVISIONS:

| No. | Name | Date |
|-----|------|------|
| | | |
| | | |
| | | |
| | | |
| | | |
| | | |
| | | |
| | | |
| | | |
| | | |
| | | |

ISSUED FOR PERMITTING

ISSUED: 10/13/2017
PROJECT No: 1706
DRAWN BY: RJP
CHECKED BY: -
SHEET TITLE:
UNIT 3 FINISH PLAN & SCHEDULE