


**BASEMENT**  
1/4" = 1'-0"

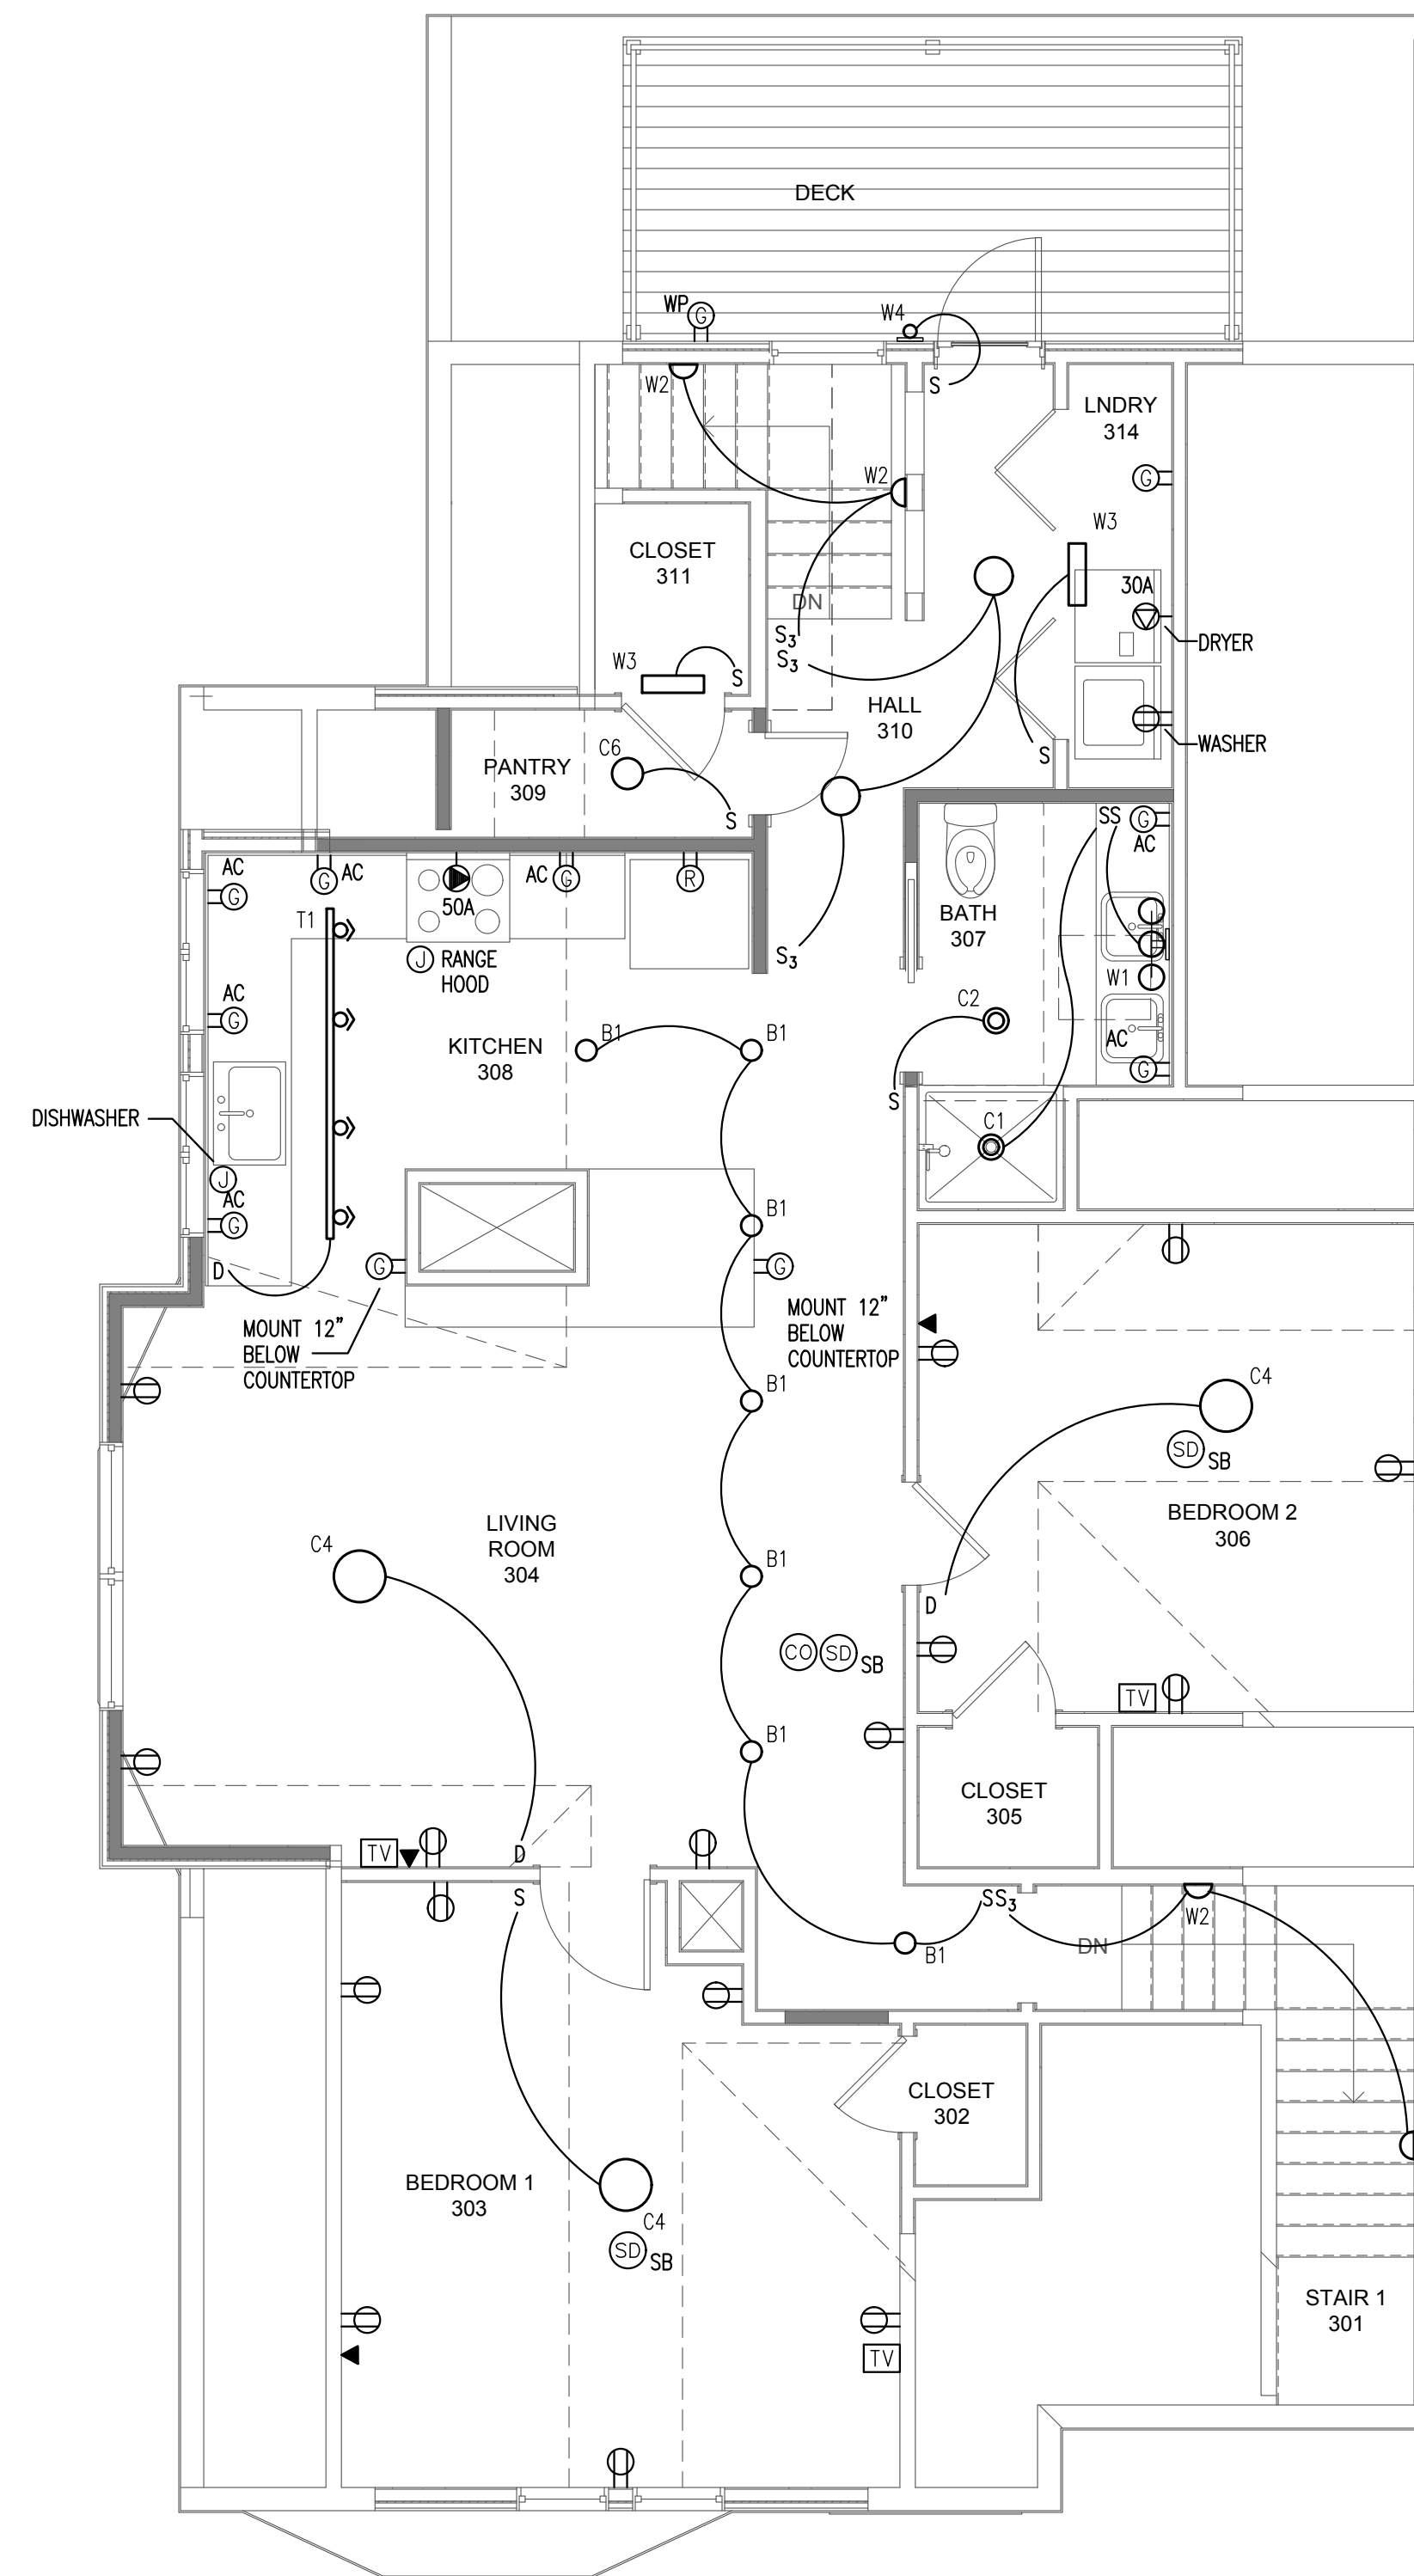

