


ELLA Housing
77 Congress Street - Front



CONSULTANTS:

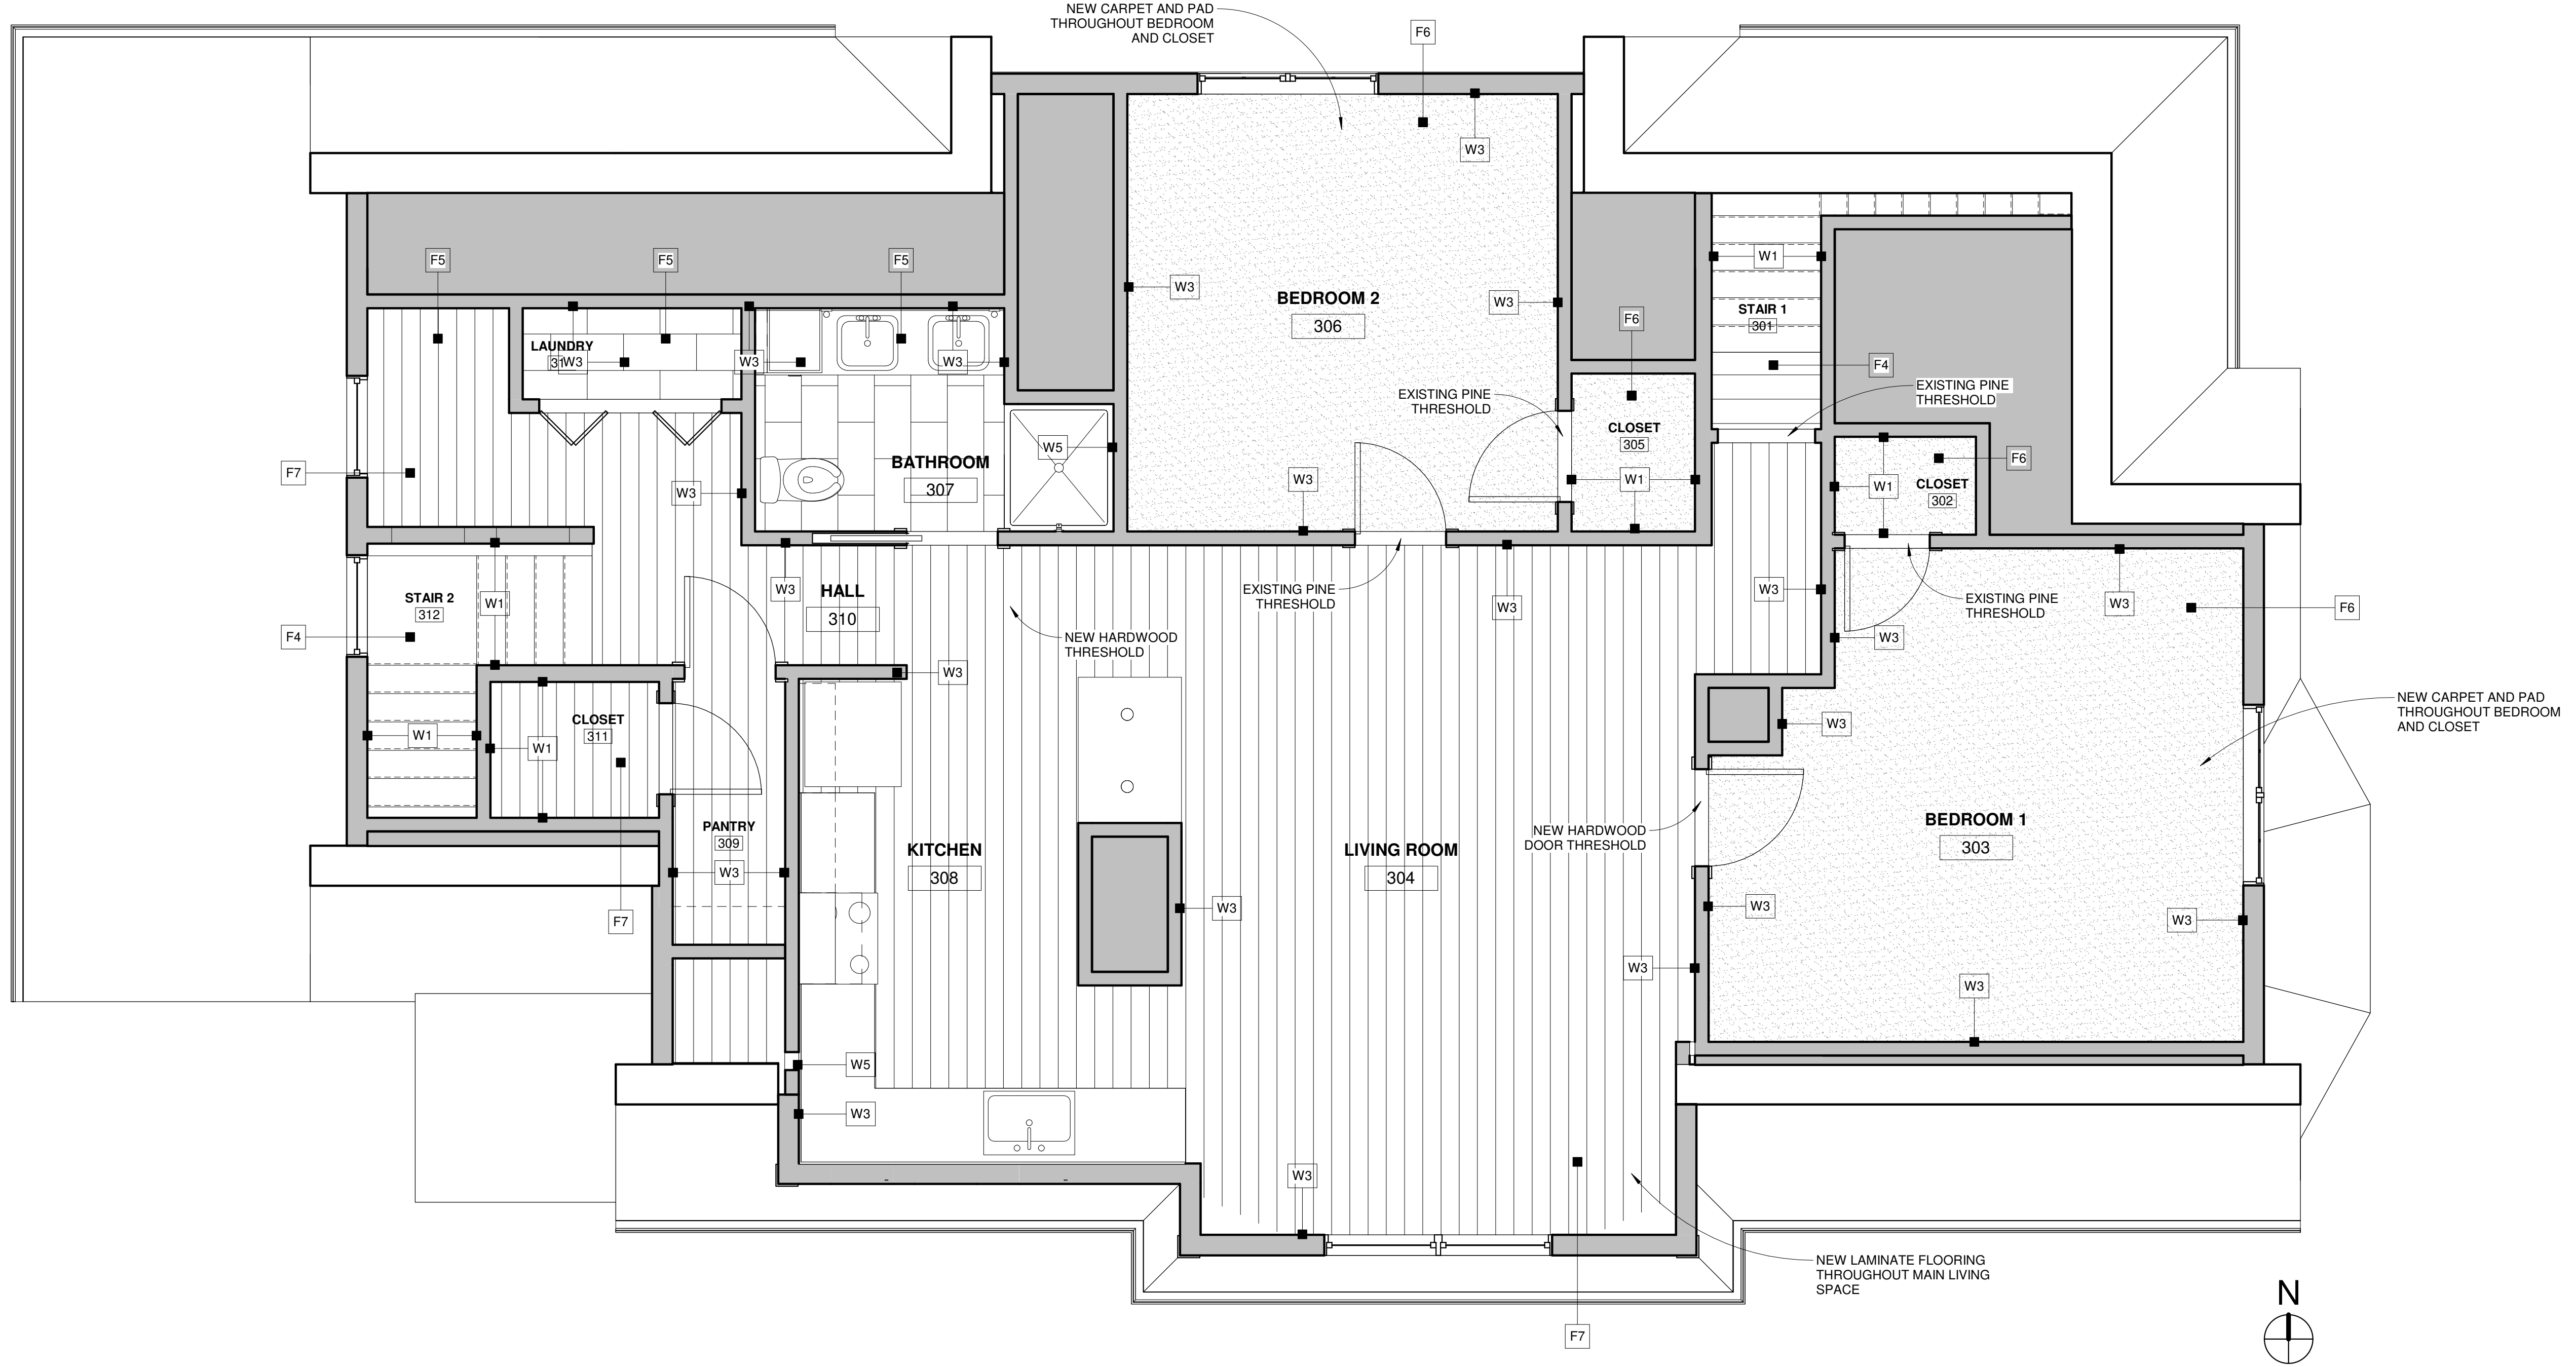

1 UNIT 3 - FINISH PLAN
3/8" = 1'-0"

REVISIONS:

No.	Name	Date
2	REV 2	12/11/17

Room #	Name	Floor	Base	Wall Finish				Ceiling	Crown	Comments
				West	North	East	South			
301	STAIR 1	EX - F4	EX	EX - W1	EX - W1	EX - W1	EX - W1	EX - C1		REMOVE WALLPAPER
302	CLOSET	NEW - F6	EX	EX - W1	EX - W1	EX - W1	EX - W1	EX - C1		
303	BEDROOM 1	NEW - F6	EX	NEW - W3	NEW - W3	NEW - W3	NEW - W3	NEW - C2		
304	LIVING ROOM	NEW - F7	NEW	NEW - W3	NEW - W3	NEW - W3	NEW - W3	NEW - C2		
305	CLOSET	NEW - F6	EX	EX - W1	EX - W1	EX - W1	EX - W1	EX - C1		
306	BEDROOM 2	NEW - F6	EX / NEW	NEW - W3	NEW - W3	NEW - W3	NEW - W3	NEW - C2		
307	BATHROOM	NEW - F5	NEW	NEW - W3	NEW - W3	NEW - W3	NEW - W3	NEW - C2		
308	KITCHEN	NEW - F7	NEW	NEW - W3	NEW - W3	NEW - W3	NEW - W3	NEW - C2		
309	PANTRY	NEW - F7	NEW	NEW - W3	NEW - W3	NEW - W3	NEW - W3	NEW - C2		
310	HALL	NEW - F7	NEW	NEW - W3	NEW - W3	NEW - W3	NEW - W3	NEW - C2		
311	CLOSET	NEW - F7	NEW	EX - W1	EX - W1	EX - W1	EX - W1	EX - C1		REMOVE WALLPAPER
312	STAIR 2	EX - F4	EX	EX - W1	EX - W1	EX - W1	EX - W1	EX - C1		
313	CLOSET	NEW - F7	NEW	NEW - W3	NEW - W3	NEW - W3	NEW - W3	NEW - C2		
314	LAUNDRY	NEW - F5	NEW	NEW - W3	NEW - W3	NEW - W3	NEW - W3	NEW - C2		

NOTE: WHERE EXISTING FINISHES ARE REMOVED AND NEW FINISHES ARE INSTALLED PROVIDE 5/8" TYPE X GWB (1 HOUR WALL/CEILING ASSEMBLY) AT:
- WALLS SEPARATING EGRESS STAIRS AND UNITS
- CEILINGS SEPARATING UNITS

FINISH LEGEND

- WALL
- W1 PLASTER
 - W2 PLASTER + PAINTED WALLPAPER
 - W3 GYPSUM WALL BOARD
 - W4 PAINTED WOOD WAINSCOTT
 - W5 CERAMIC TILE
- CEILING
- C1 PLASTER
 - C2 1/4" GYPSUM WALL BOARD ON 1X STRAPPING
 - C3 1/4" GYPSUM WALL BOARD ON 1X FURRING & DENSE PACK CELLULOSE IN EXISTING FLOOR CAVITY
- FLOOR
- F1 CLEAR FINISH HARDWOOD
 - F2 PAINTED HARDWOOD
 - F3 CLEAR FINISH SOFTWOOD
 - F4 PAINTED SOFTWOOD
 - F5 PORCELAIN TILE
 - F6 CARPET
 - F7 LAMINATE
 - F8 CONCRETE

LIGHTING NOTES

- 1. CENTER ALL LIGHTS IN CEILING UNLESS NOTED OTHERWISE

ISSUED FOR CONSTRUCTION

PROJECT No: 1706
DRAWN BY: RJP
CHECKED BY:

SHEET TITLE:
UNIT 3 FINISH PLAN & SCHEDULE

A-A506