


REVISIONS:


No.	Name	Date
1	REV 1	11/21/17

**ISSUED FOR PERMITTING**


ISSUED: 10/13/2017  
 PROJECT No: 1706  
 DRAWN BY: RFP  
 CHECKED BY: HH  
 SHEET TITLE:  
 BUILDING SECTIONS

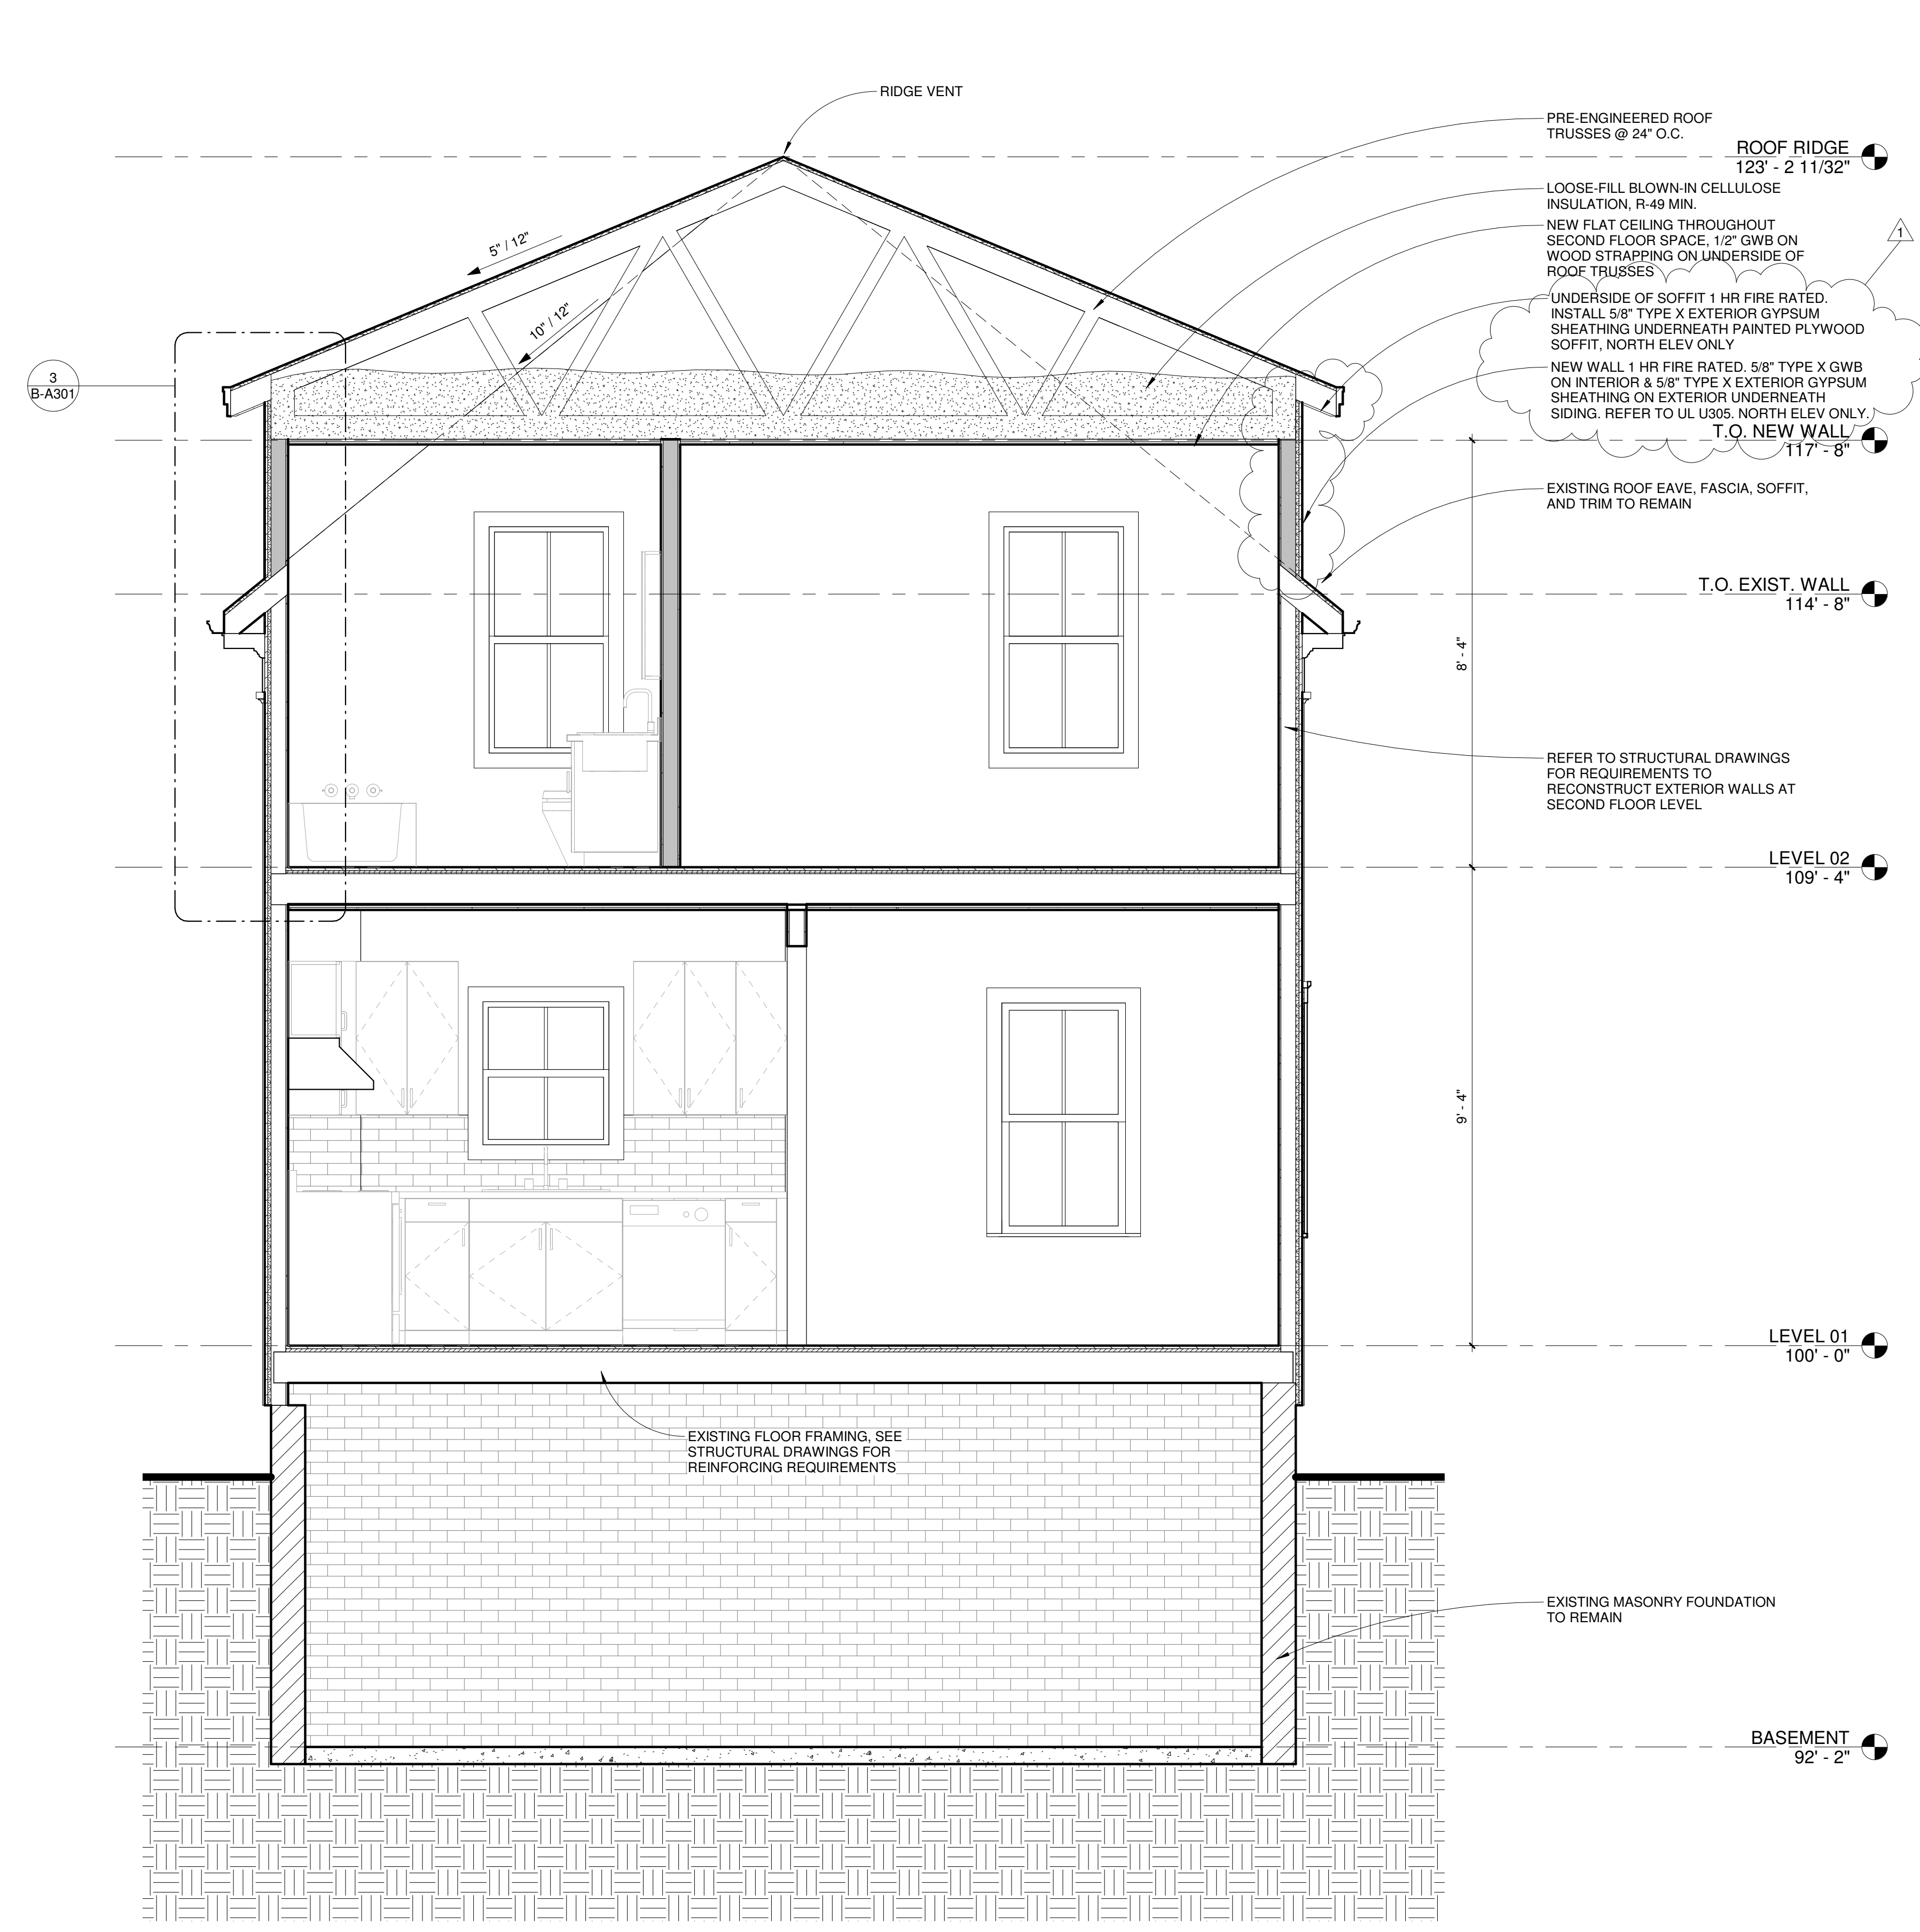

1 Cross Section  
 1/2" = 1'-0"

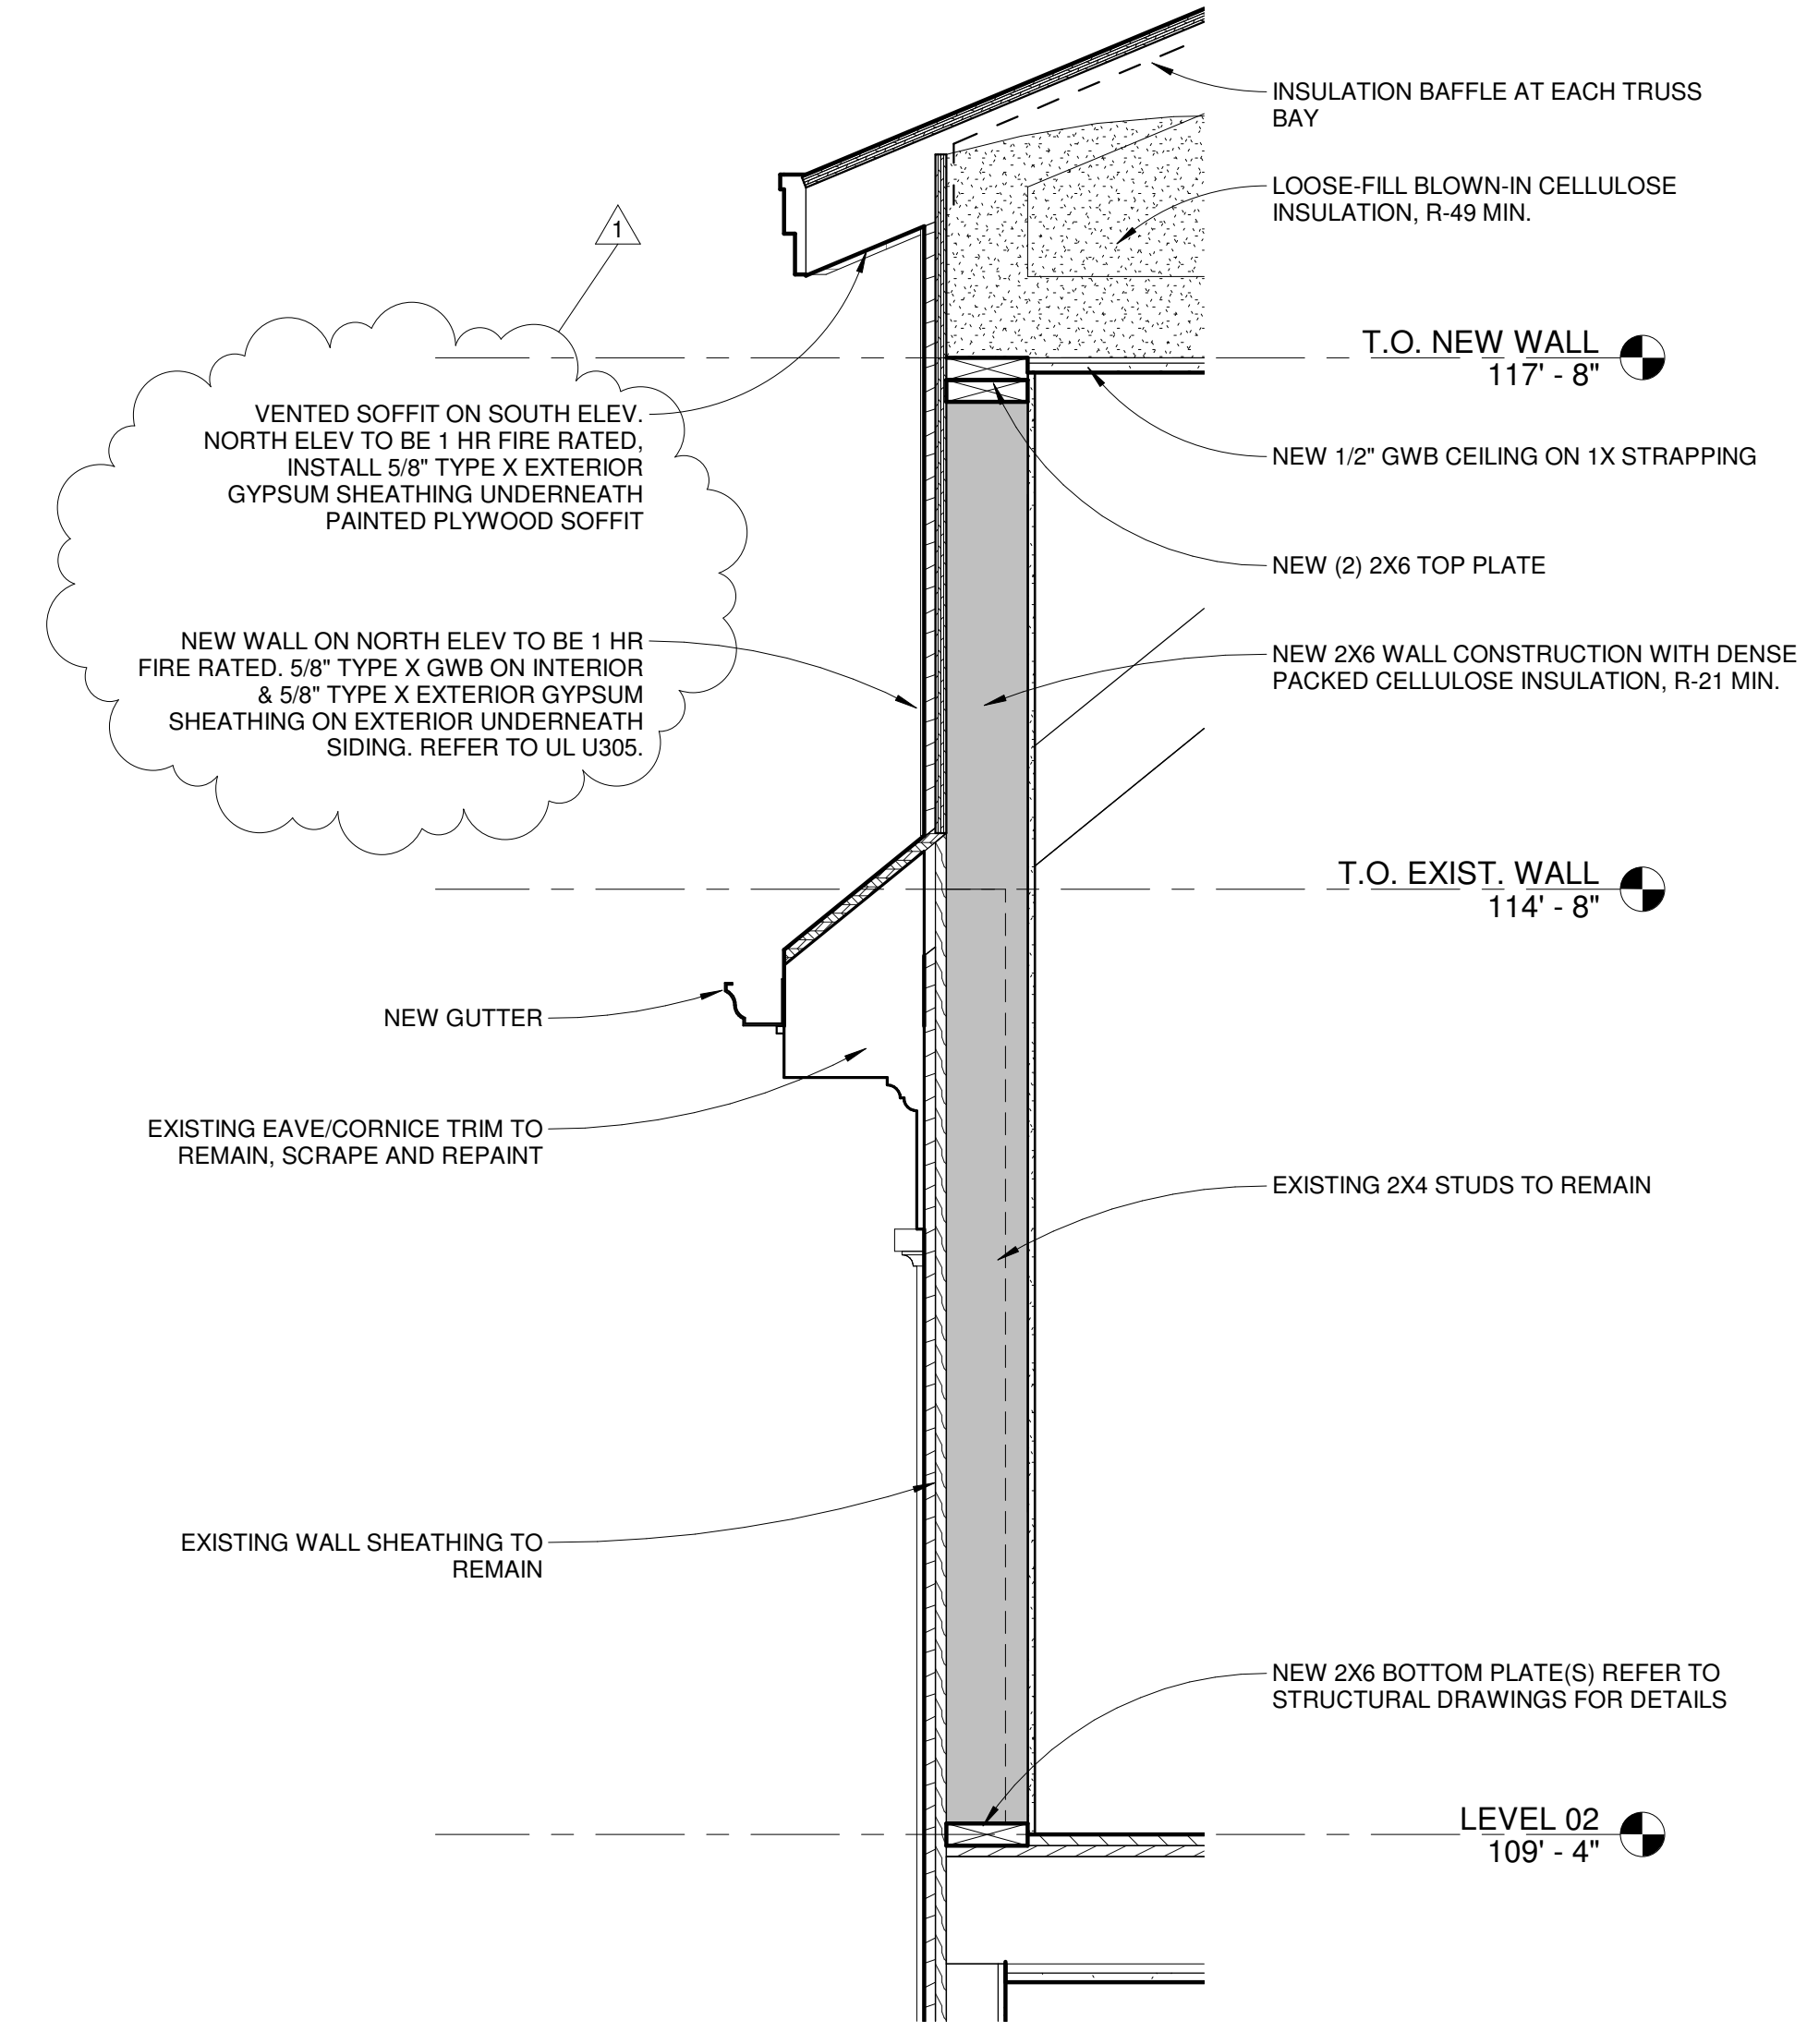

3 NEW DORMER WALL DETAIL SECTION  
 1" = 1'-0"

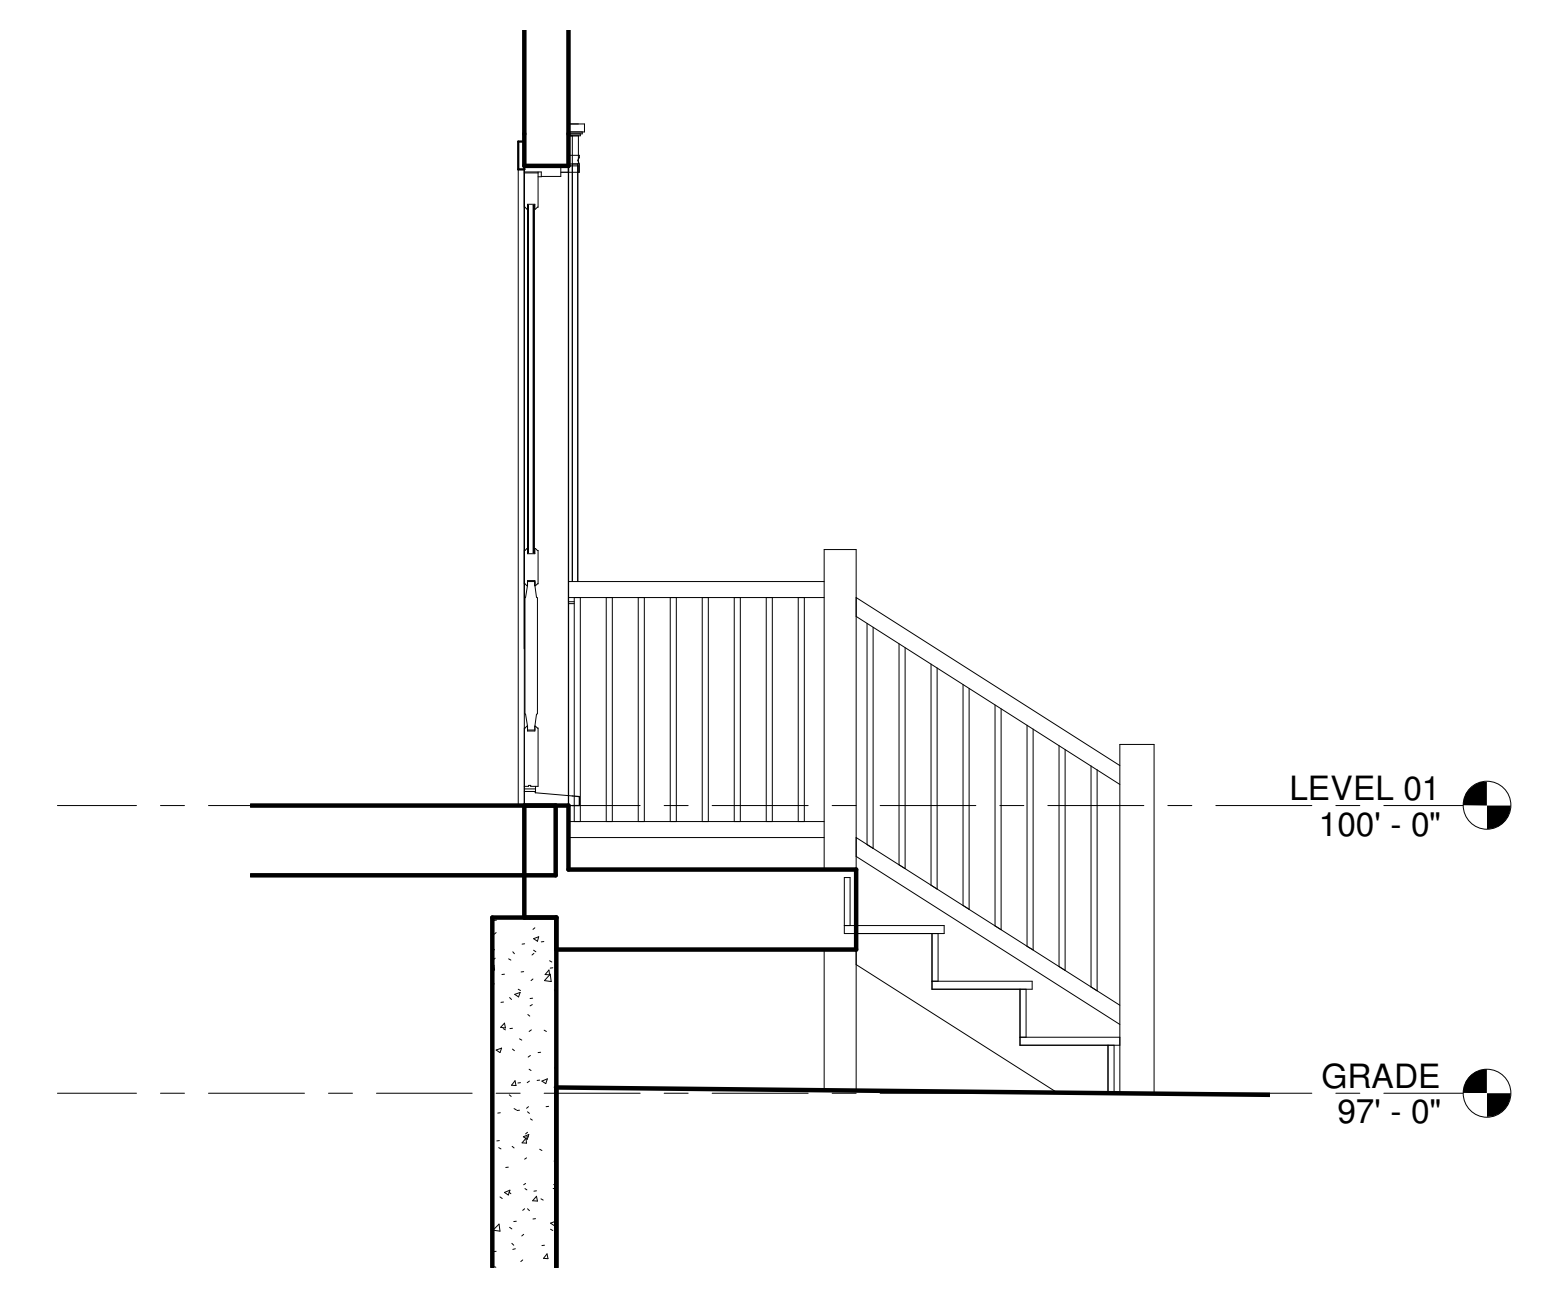

2 ENTRY STAIR SECTION  
 1/2" = 1'-0"