



ELLA HOUSING - 79 CONGRESS
 79 CONGRESS ST, PORTLAND, ME
 RENOVATIONS



CONSULTANTS:


REVISIONS:

No.	Name	Date
1	REV 1	11/21/17
2	REV 2	12/5/17

ISSUED FOR PERMITTING

ISSUED: 10/13/2017
 PROJECT No: 1706
 DRAWN BY: RIF
 CHECKED BY: HH
 SHEET TITLE:
 BUILDING SECTION

C-A301

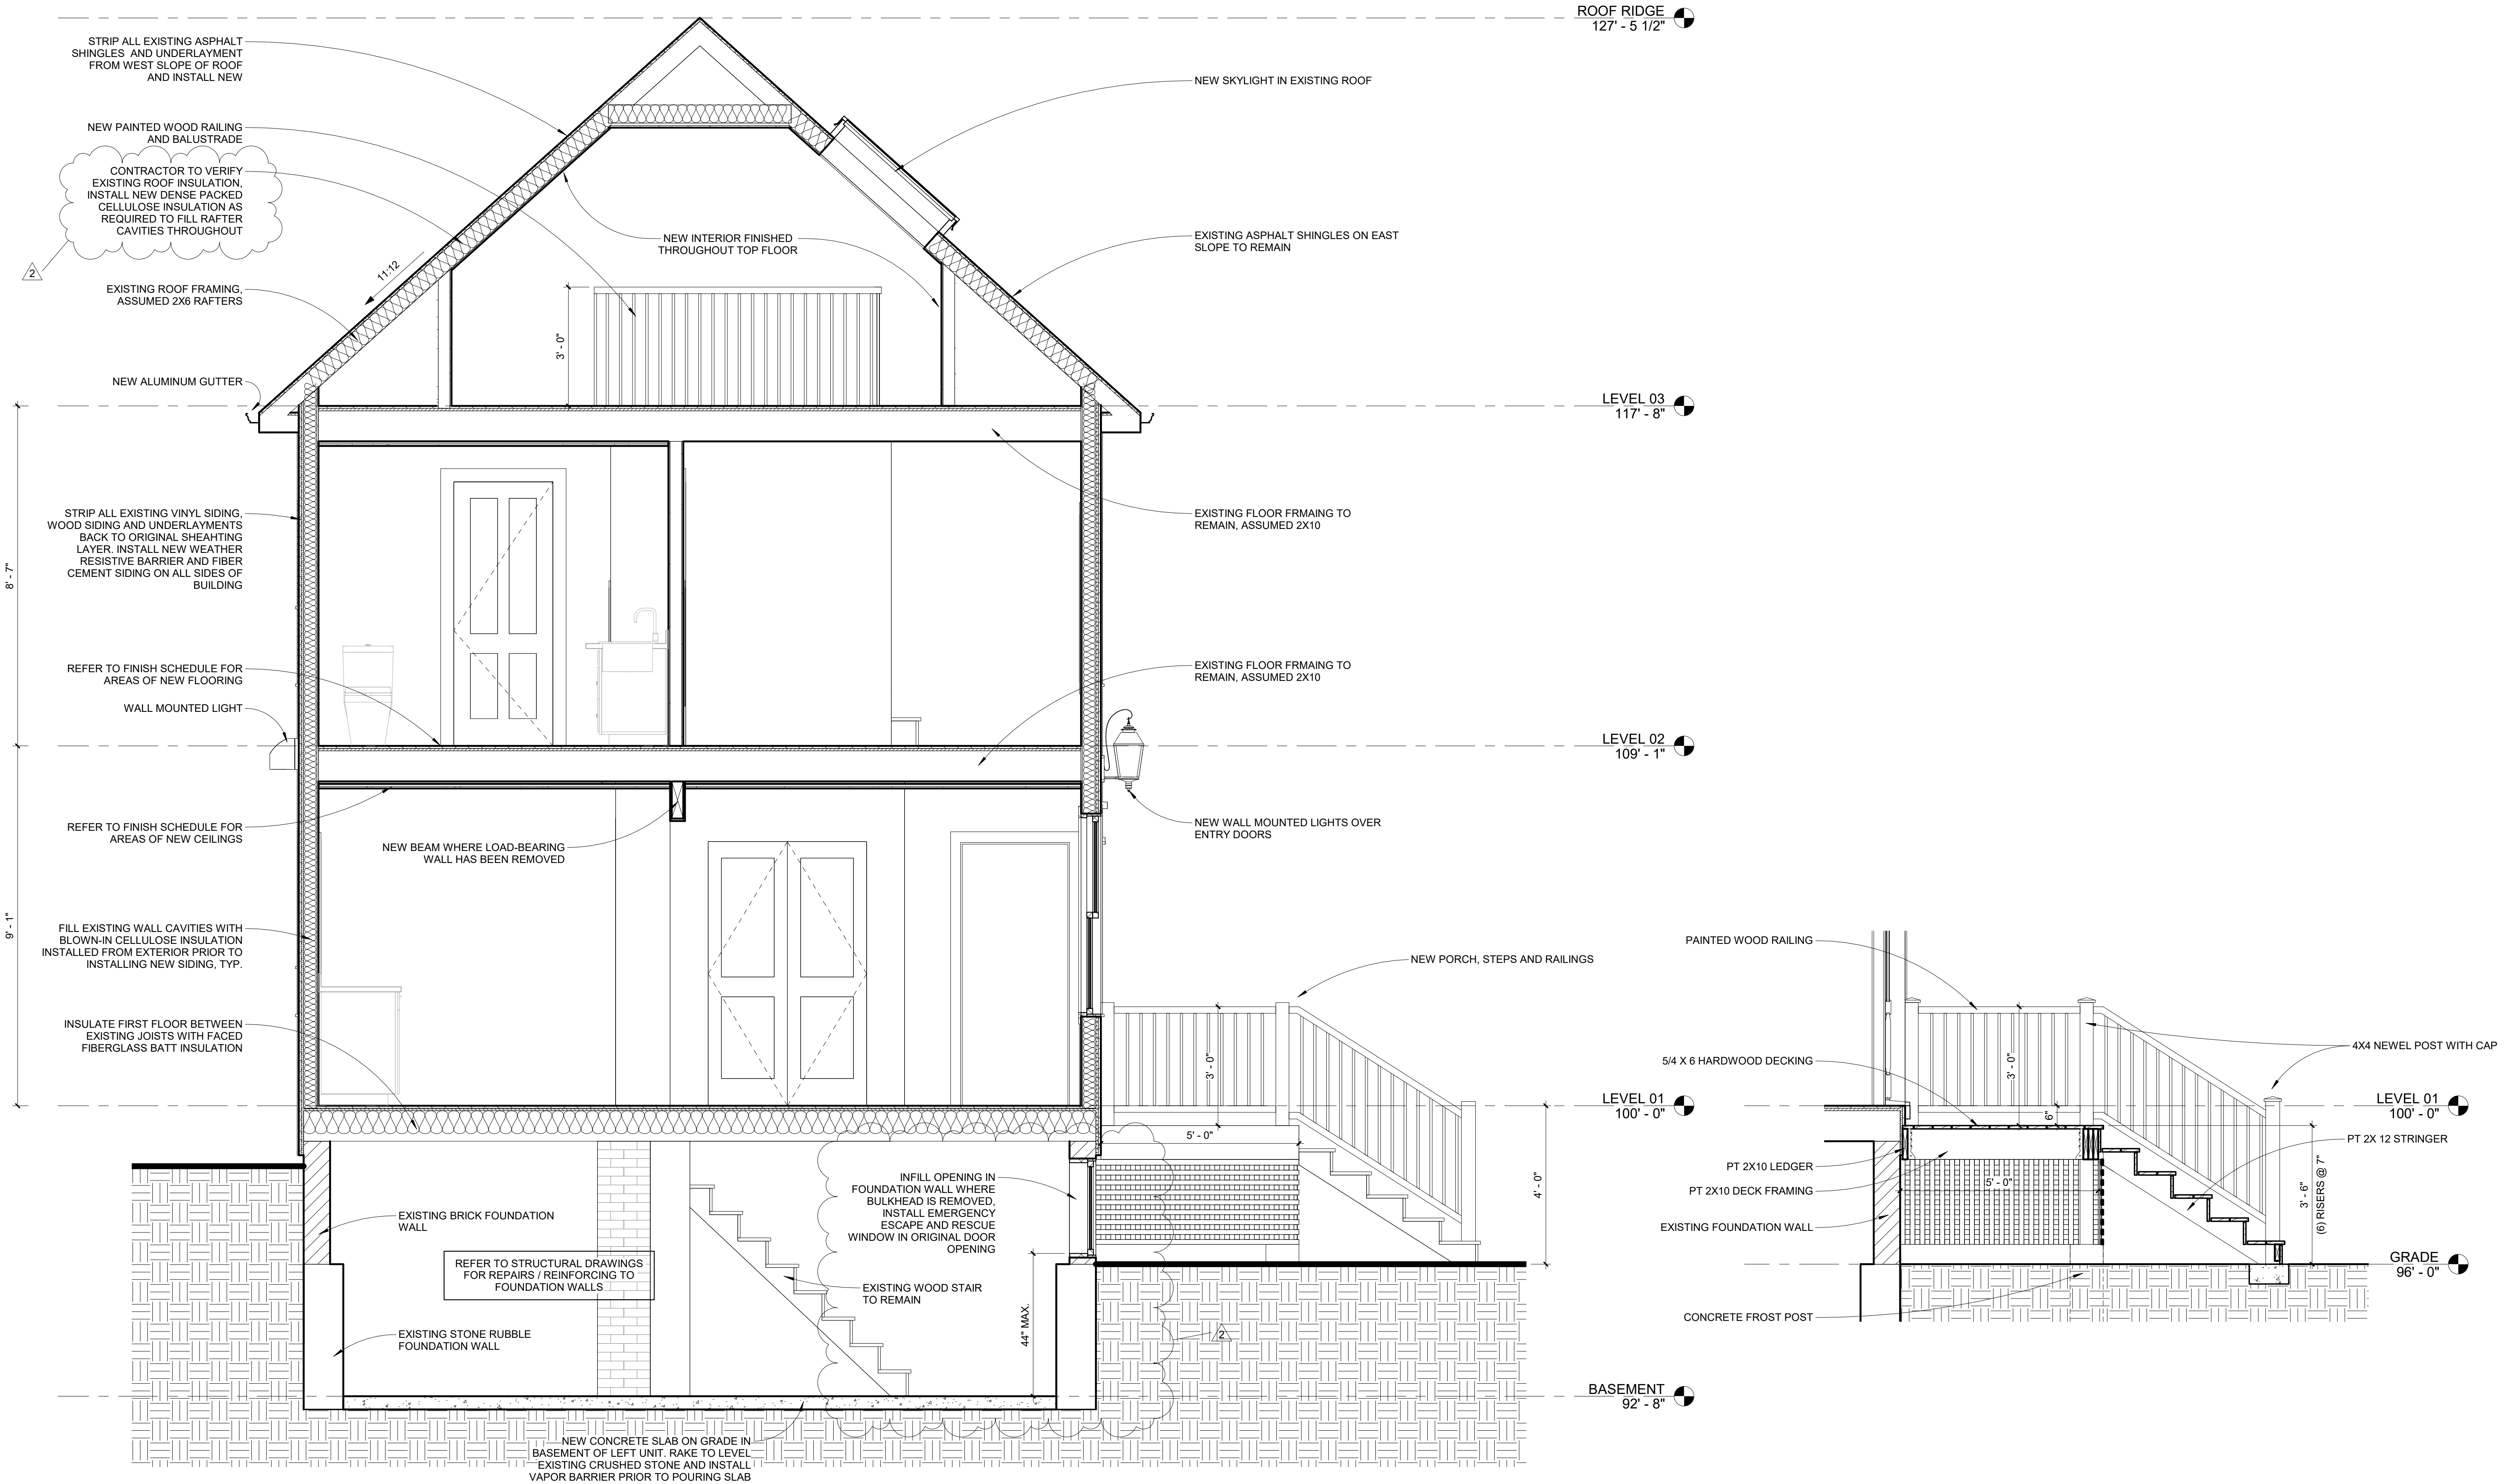

1 Cross Section
 1/2" = 1'-0"

2 PORCH SECTION
 1/2" = 1'-0"