

**ELLA HOUSING - 79 CONGRESS**  
 79 CONGRESS ST, PORTLAND, ME  
 RENOVATIONS




CONSULTANTS:

REVISIONS:		
No.	Name	Date
1	REV 1	11/21/17

**ISSUED FOR PERMITTING**

ISSUED: 10/13/2017  
 PROJECT No: 1706  
 DRAWN BY: RIF  
 CHECKED BY: HH  
 SHEET TITLE:  
 BUILDING SECTION

**C-A301**

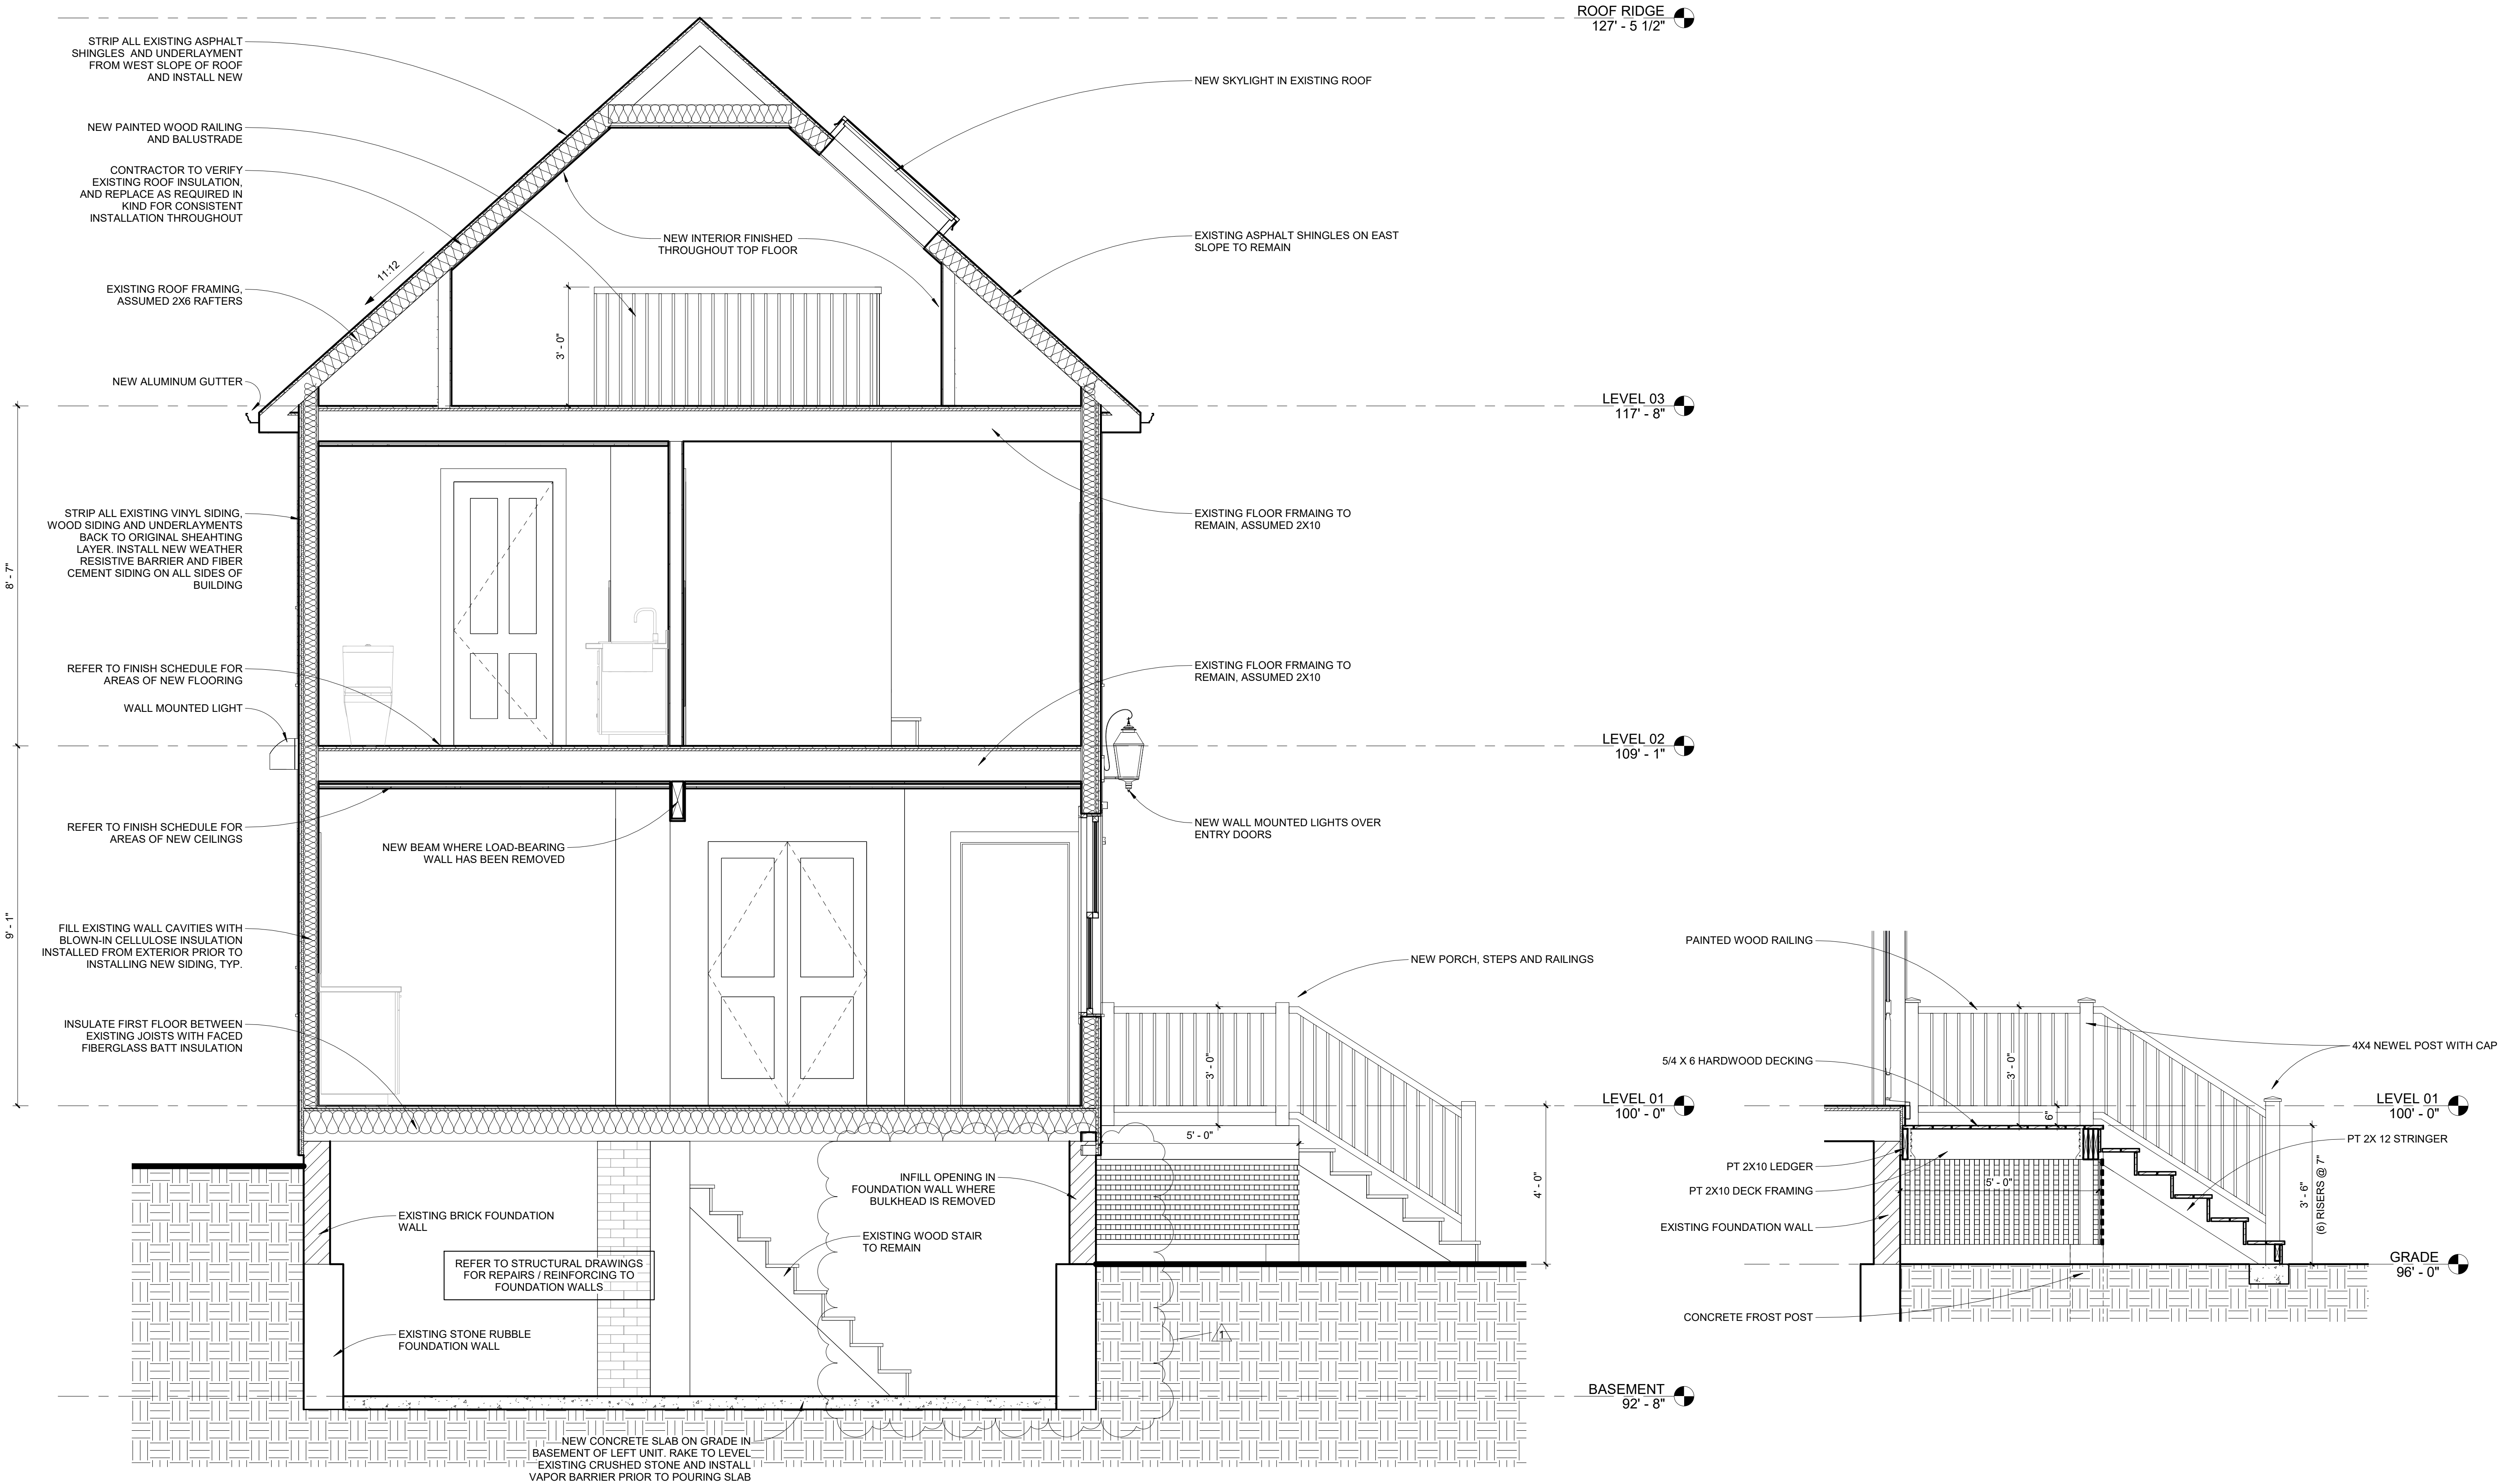

① Cross Section  
 1/2" = 1'-0"

② PORCH SECTION  
 1/2" = 1'-0"