




Reviewed for Code Compliance
Inspections Division
Approved with Conditions

Date: 12/28/17

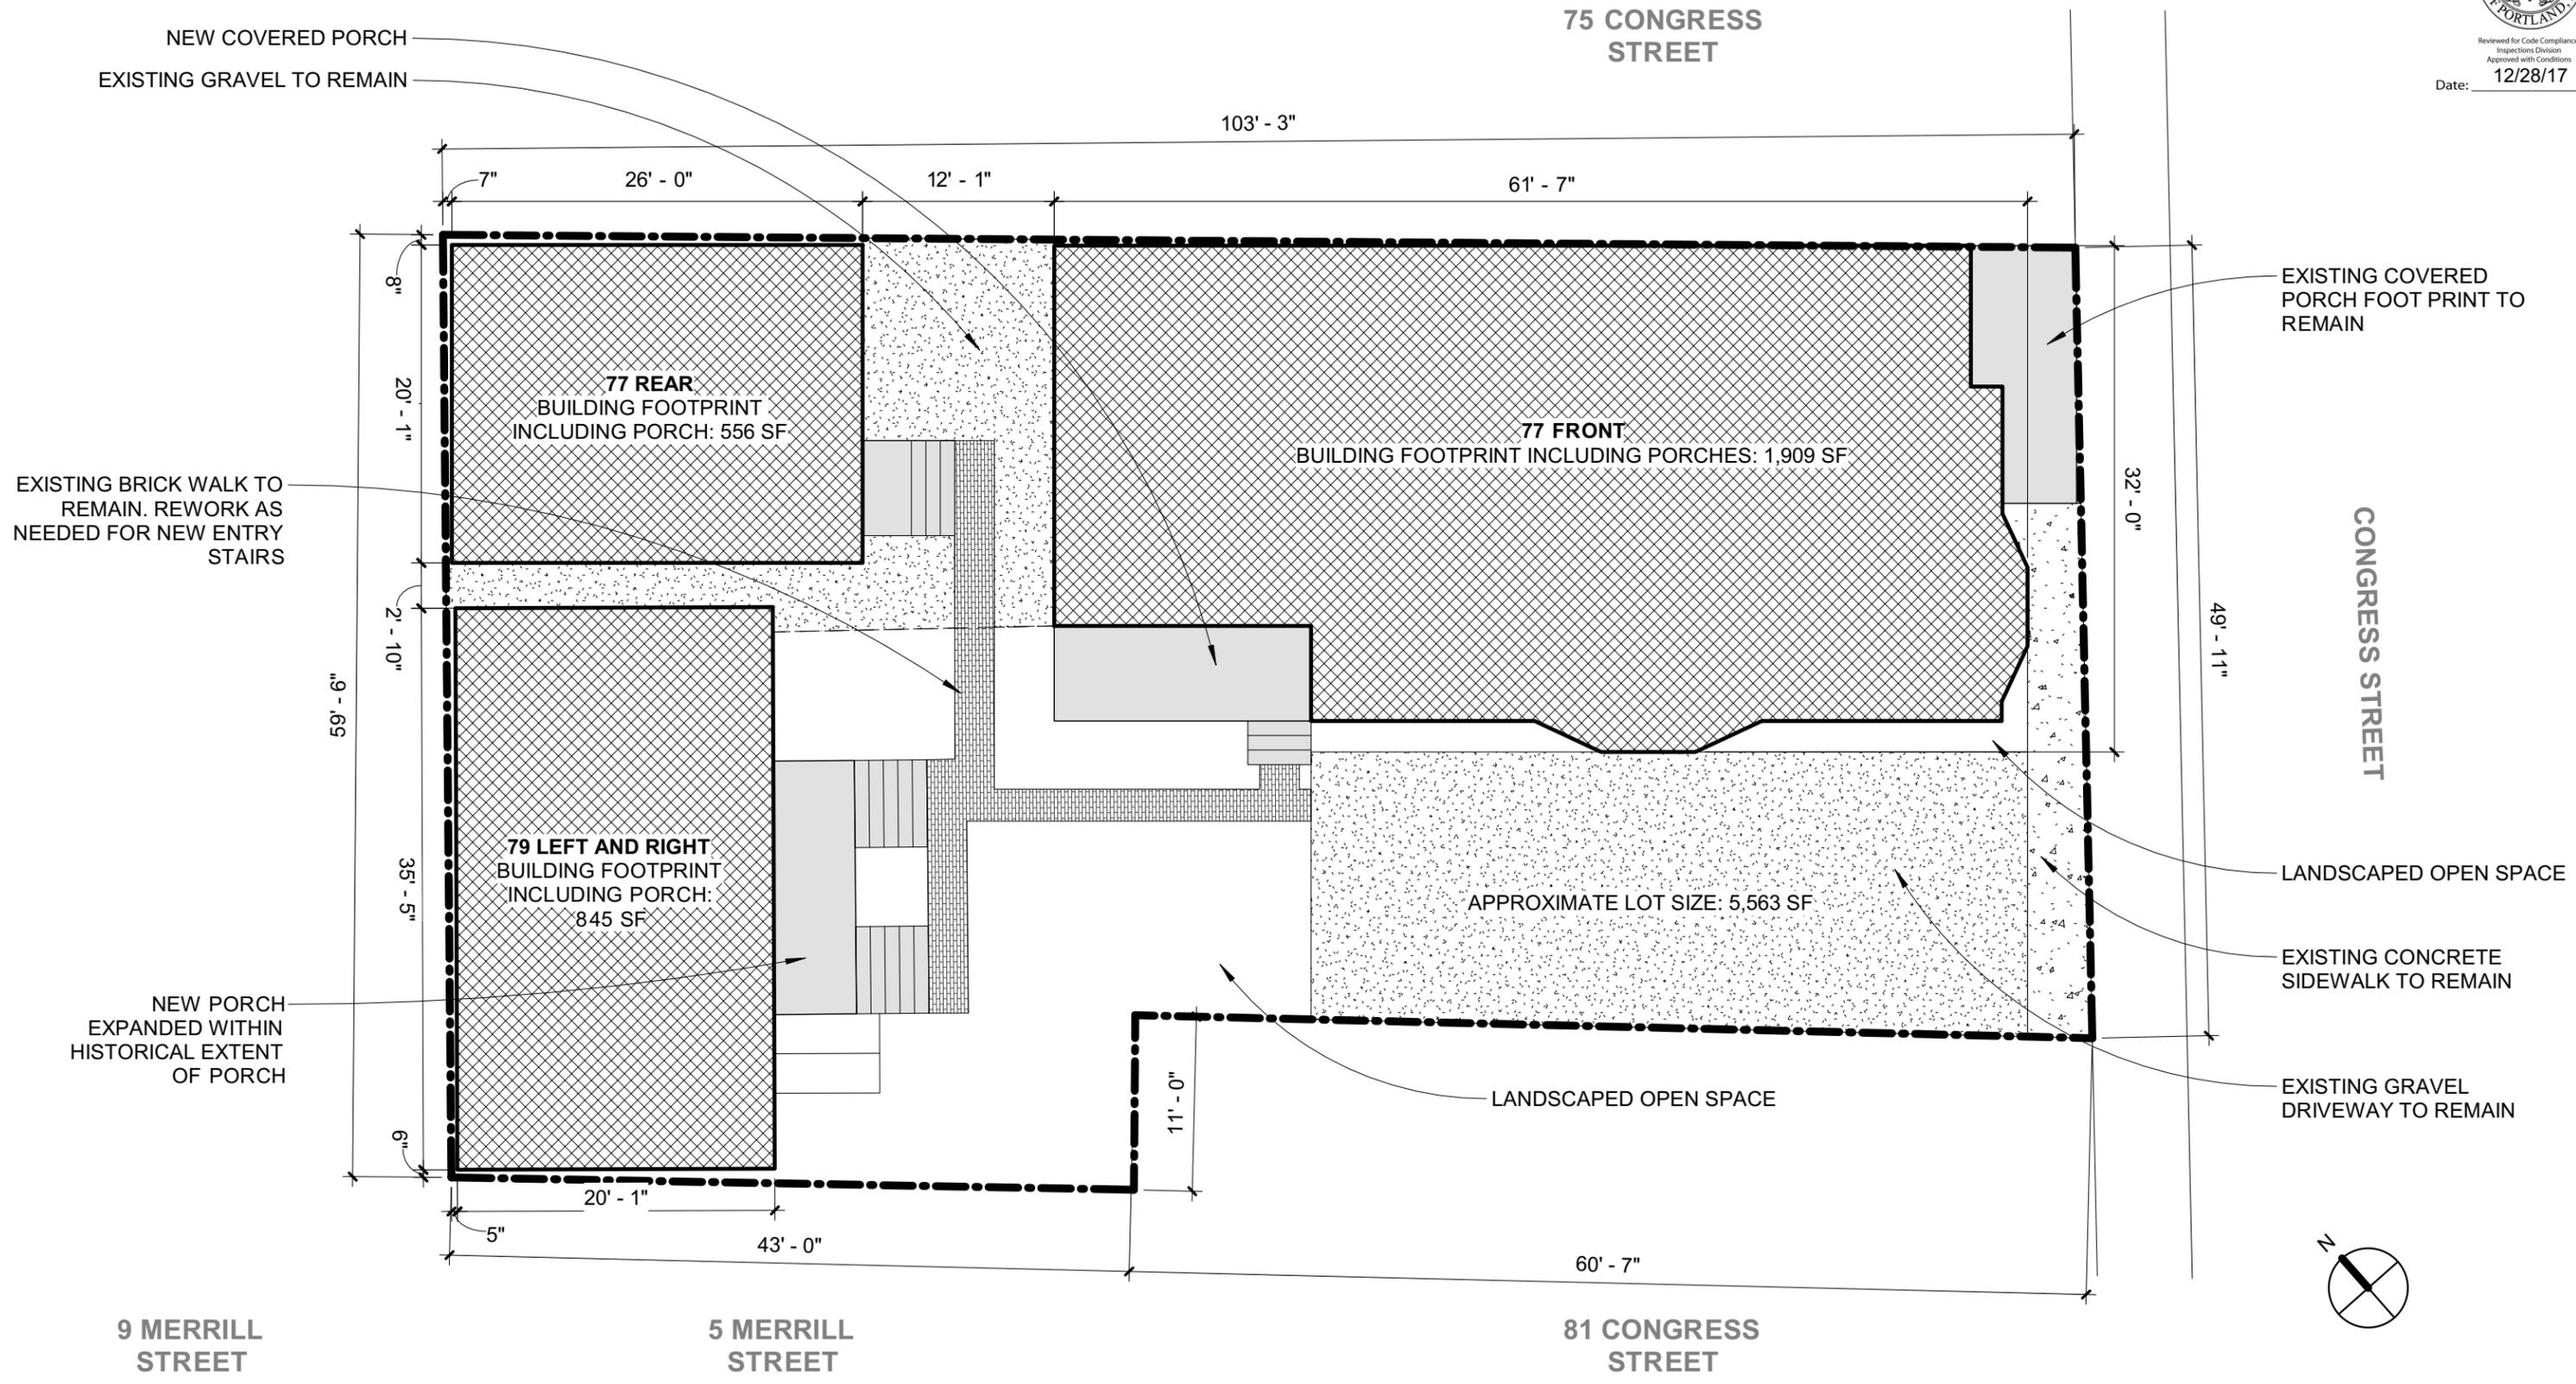

ELLA HOUSING: 77-79 CONGRESS STREET

Portland, Maine

10/17/17

