


28'-4"

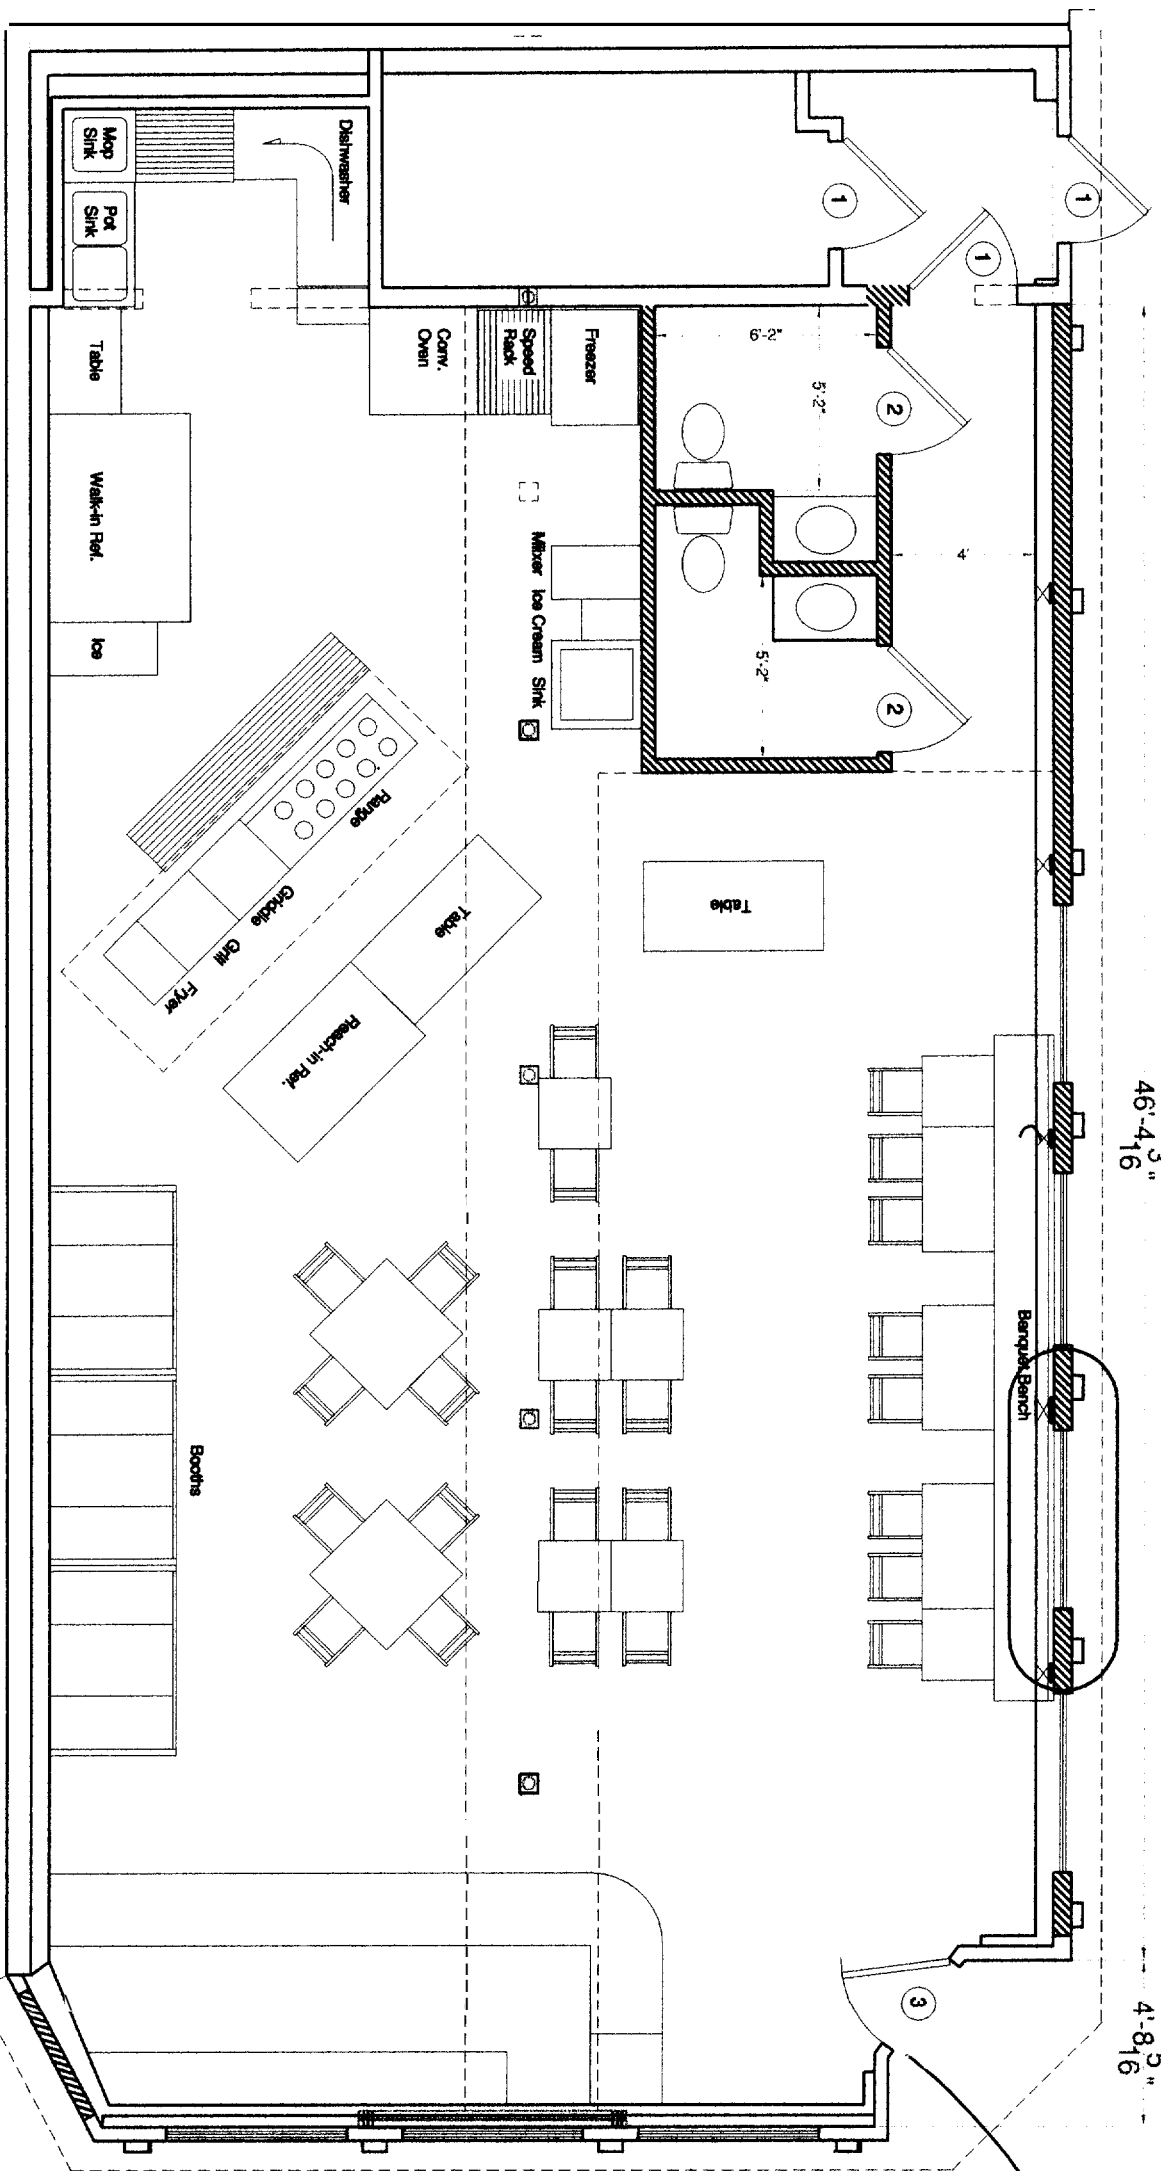

HOWARD STREET

46'-4³/₁₆"

4'-8⁵/₁₆"

CONGRESS STREET

*This open to street
(Reverse swing)*

73 CONGRESS STREET | FURNITURE & EQUIPMENT PLAN | MUNJOY HILL RESTORATIONS LLC | SCALE: 3/16"=1'-0"