

44 QUEBEC STREET

PORTLAND, MAINE 04101

PERMIT SET

2-22-2017

GENERAL NOTES

- ALL MATERIALS, COMPONENTS, AND WORK ARE NEW AND SHALL BE PROVIDED IN THIS CONTRACT BY THE CONTRACTOR UNLESS NOTED OTHERWISE.
- ALL WORK INCLUDED IN THIS CONTRACT SHALL CONFORM TO ALL STATE, NATIONAL AND OTHER CODES AND ORDINANCES WHICH APPLY TO THIS PROJECT.
- IT IS THE INTENT AND MEANING OF THESE DRAWINGS THAT THE CONTRACTOR AND EACH SUBCONTRACTOR PROVIDE ALL LABOR, MATERIALS, TRANSPORTATION, SUPPLIES, EQUIPMENT, ETC. TO OBTAIN A COMPLETE JOB TO INDUSTRY STANDARD IN A PROFESSIONAL WORKMANLIKE MANNER.
 - CONTRACTORS AND SUBCONTRACTORS SHALL REVIEW THE DRAWINGS AND SPECIFICATIONS PRIOR TO PERFORMANCE OF ANY WORK.
 - CONTRACTORS AND SUBCONTRACTORS SHALL INSTALL ALL MATERIALS AS PER THE CONSTRUCTION DOCUMENTS AND THE MANUFACTURER'S INSTALLATION RECOMMENDATIONS.
 - INSTALLERS MUST BE TRAINED AND EXPERIENCED IN THE APPLICATION/INSTALLATION OF THE PRODUCTS/MATERIALS THAT THEY ARE INSTALLING.
 - PRODUCTS/MATERIALS MUST BE APPLIED/INSTALLED/USED IN CONDITIONS AS ALLOWED BY THE MANUFACTURER.
 - PRODUCTS/MATERIALS MUST BE APPLIED/INSTALLED/USED IN COORDINATION WITH ALL OTHER WORK CONDUCTED ON SITE.
- THE CONTRACTOR SHALL FIELD VERIFY ALL EXISTING CONDITIONS AND REPORT ANY DISCREPANCY(IES) IMMEDIATELY TO THE ARCHITECT.
- ANY DEVIATIONS WHATSOEVER FROM THE DRAWINGS AND/OR SPECIFICATIONS ARE NOT ALLOWED WITHOUT THE OWNER'S WRITTEN PERMISSION. FAILURE TO PROCURE SUCH WRITTEN AUTHORIZATION PLACES ALL RESPONSIBILITY FOR THE VARIATION ON THE CONTRACTOR.
- AT THE END OF EACH WORKING DAY, THE CONSTRUCTION SITE SHALL BE LEFT IN A NEAT AND CLEAN MANNER.
- THE CONTRACTOR SHALL BE RESPONSIBLE FOR OBTAINING ALL PERMITS WHICH ARE REQUIRED FOR THE SATISFACTORY COMPLETION OF THE WORK AND THE OWNER SHALL BE RESPONSIBLE FOR PAYING ALL FEES, HOOK UP CHARGES, ETC. EXCEPTION: THE CONTRACTOR SHALL NOT BE RESPONSIBLE FOR THE SITE AND BUILDING PERMITS.
- THE CONTRACTOR SHALL OBTAIN APPROVAL FROM THE OWNER FOR THE SEQUENCE AND TIMING OF OPERATIONS PRIOR TO COMMENCING WORK. AREAS FOR STAGING ETC. MUST BE APPROVED BY THE OWNER.
- THE CONTRACTOR SHALL DISPOSE OF AND / OR RECYCLE ANY CONSTRUCTION DEBRIS FROM THE PROJECT SITE AS REQUIRED BY REGULATING AGENCIES. THE CONTRACTOR SHALL BE RESPONSIBLE FOR OBTAINING DISPOSAL PERMITS WHICH ARE REQUIRED. CONSTRUCTION DEBRIS FROM THE PROJECT SITE SHALL BE DISPOSED OF IN AN APPROVED AND LEGAL MANNER.
- DUTY OF COOPERATION: RELEASE OF THESE PLANS CONTEMPLATES FURTHER COOPERATION AMONG THE OWNER, THE CONTRACTOR, THE ARCHITECT AND THE ARCHITECT'S CONSULTANTS. DESIGN AND CONSTRUCTION ARE COMPLEX. ALTHOUGH THE ARCHITECT AND HIS CONSULTANTS HAVE PERFORMED THEIR SERVICES WITH DUE CARE AND DILIGENCE, THEY CANNOT GUARANTEE PERFECTION. COMMUNICATION IS IMPERFECT, AND EVERY CONTINGENCY CANNOT BE ANTICIPATED. ANY AMBIGUITY OR DISCREPANCY DISCOVERED BY THE USE OF THESE PLANS SHALL BE REPORTED IMMEDIATELY TO THE OWNER. FAILURE TO NOTIFY THE OWNER COMPOUNDS MISUNDERSTANDING AND MAY INCREASE CONSTRUCTION COSTS. A FAILURE TO COOPERATE BY A SIMPLE NOTICE TO THE OWNER SHALL RELIEVE THE OWNER AND THE ARCHITECT FROM RESPONSIBILITY FROM ALL COSTS.
- THESE DRAWINGS DO NOT INCLUDE THE NECESSARY COMPONENTS FOR CONSTRUCTION SAFETY. THE GENERAL CONTRACTOR SHALL PROVIDE FOR THE SAFETY, CARE OF UTILITIES AND ADJACENT PROPERTIES DURING CONSTRUCTION, AND SHALL COMPLY WITH STATE AND FEDERAL SAFETY REGULATIONS.
- ALL MATERIALS AND WORK SHALL BE GUARANTEED FOR A MINIMUM OF ONE YEAR FROM THE DATE OF FINAL PAYMENT.
- COORDINATE ALL MECHANICAL & ELECTRICAL DEVICES SO THEY DO NOT CONFLICT W/ ARCHITECTURAL FEATURES.
- DIMENSIONS SHOWN ON DRAWINGS ARE TAKEN FROM FACE OF GYPSUM WALLBOARD UNLESS OTHERWISE NOTED
- COORDINATE ALL MECHANICAL & ELECTRICAL DEVICES SO THEY DO NOT CONFLICT W/ ARCHITECTURAL FEATURES.
- ELECTRICAL WORK TO BE DESIGNED, PERMITTED AND INSTALLED BY CONTRACTOR.
- EXISTING ELECTRICAL SYSTEM TO BE PRESERVED TO THE MAXIMUM EXTENT ALLOWABLE BY CODE.
- PLUMBING WORK TO BE DESIGNED, PERMITTED AND INSTALLED BY CONTRACTOR.
- HVAC WORK TO BE DESIGNED, PERMITTED AND INSTALLED BY CONTRACTOR.



DRAWING LIST

G0	COVER SHEET	X
C100	EXISTING CONDITIONS & REMOVALS PLAN	X
C200	SITE LAYOUT AND UTILITIES PLAN	X
C400	EROSION CONTROL NOTES AND DETAILS	X
C401	DETAILS	X
C402	DETAILS	X
G1	CONSTRUCTION ASSEMBLIES	X
G2	CONSTRUCTION ASSEMBLIES	X
G3	CODE SUMMARY	X
G4	LIFE SAFETY PLANS	X
A1	FLOOR PLANS	X
A2	FLOOR PLANS	X
A3	ELEVATIONS	X
A4	ELEVATIONS	X
A5	SECTIONS	X
A6	DETAILS	X
A7	SCHEDULES	X
S1.0	GENERAL NOTES	X
S1.1	FOUNDATION PLAN	X
S1.2	FIRST FLOOR FRAMING PLANS	X
S1.3	SECOND FLOOR FRAMING PLANS	X
S1.4	THIRD FLOOR FRAMING PLANS	X
S1.5	ROOF FLOOR FRAMING PLANS	X
S2.1	SECTIONS	X
S2.2	SECTIONS	X

PERMIT SET
2/21/2017

ABBREVIATIONS

AV	AIR/VAPOR
AFF	ABOVE FINISH FLOOR
B.O.	BOTTOM OF
CONC.	CONCRETE
E	EXISTING
ELEVS.	ELEVATIONS
FFE	FINISH FLOOR ELEVATION
FRP	FIBERGLASS REINFORCED PANELS
GWB	GYPSUM WALL BOARD
GYP BD	GYPSUM WALL BOARD
INSUL	INSULATION
O.C.	ON CENTER
P&S	BRACKET W/ CLOTHES POLE & SHELF
PT	PRESSURE TREATED/PAINTED
RCP	REFLECTED CEILING PLAN
SAT	SUSPENDED ACOUSTICAL TILE
SIM	SIMILAR
STRUCT	STRUCTURAL DRAWINGS OR STRUCTURAL ENGINEER
T.B.D.	TO BE DETERMINED
T.O.	TOP OF
TYP	TYPICAL
UNO	UNLESS NOTED OTHERWISE
VCT	VINYL COMPOSITE TILE

PROJECT CONTACTS

OWNER
NICK ESTES
207-671-7405

ARCHITECT
EVAN CARROLL, ARCHITECT
BILD ARCHITECTURE
PO BOX 8235
PORTLAND, ME 04104
P: (207) 408-0168
EVAN@BILDARCHITECTURE.COM


CIVIL ENGINEER
SILAS CANAVAN
WALSH ENGINEERING
ASSOCIATES, INC
ONE KAREN DRIVE, SUITE 2A
WESTBROOK, ME 04092
P:207.553.9898

LANDSCAPE ARCHITECT
NA

STRUCTURAL ENGINEER
AARON JONES
STRUCTURAL INTEGRITY
77 OAK STREET
PORTLAND, ME 04101
P:207-774-4614

MECHANICAL ENGINEER
NA

Bild Architecture
PO Box 8235
Portland, ME
04104
207.408.0168
evan@bildarchitecture.com

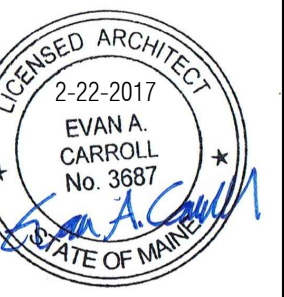

PROJECT NO.
16035
PROJECT NAME
44 QUEBEC
PORTLAND, ME

REVISIONS

1	-
2	-
3	-
4	-
5	-

PERMITTING DRAWINGS

DRAWN BY
EMW
SHEET TITLE
TITLE SHEET

ISSUE DATE
2.22.17
SHEET SCALE
1/4" = 1'-0"

