

COPYRIGHT: Reuse or reproduction of the contents of this document is not permitted without written permission of Bild Architecture LLC

ROOF ASSEMBLY TYPES

GRAPHIC DESCRIPTION		DESCRIPTION			
		<ul style="list-style-type: none"> ADHERED MEMBRANE ROOFING SYSTEM 6" TAPERED EXTRUDED POLYISOCYANURATE (MIN R-30) 5/8" ZIP SYSTEM SHEATHING (AIR BARRIER) JOIST PER STRUCTURAL 6 1/2" FIBERGLASS BATT INSULATION (R-20) 7/8" METAL HAT CHANNEL FURRING 5/8" TYPE X GYPSUM BOARD 			
		TYPE	FIRE RATING	UL NUMBER	STC RATING
R1		NA	NA	N/A	53.06

GRAPHIC DESCRIPTION		DESCRIPTION			
		<ul style="list-style-type: none"> ROOFING SYSTEM 15/32" PLYWOOD PITCHED OR PARALLEL CHORD WOOD TRUSS @48" O.C. 12" BATT INSULATION RESILIENT CHANNELS VAPOR BARRIER 5/8" TYPE X GYPSUM BOARD 			
		TYPE	FIRE RATING	UL NUMBER	STC RATING
R2		NA	NA	N/A	40.36

SLAB ASSEMBLY TYPES

GRAPHIC DESCRIPTION		DESCRIPTION			
		<ul style="list-style-type: none"> 4" TROWELED, AND WAXED CONCRETE SLAB. REINFORCE PER STRUCTURAL DRAWINGS. 6 MIL POLY VAPOR BARRIER 6" CRUSHED STONE 			
		TYPE	FIRE RATING	UL NUMBER	STC RATING
S1		N/A	N/A	N/A	NA

FLOOR/CEILING ASSEMBLY TYPES

GRAPHIC DESCRIPTION		DESCRIPTION				
		<ul style="list-style-type: none"> EXISTING STRUCTURE W/ ACOUSTIC BATT INSUL SOUND ISOLATION CHANNEL HANGERS 7/8" METAL HAT CHANNEL FURRING 2 LAYERS OF 5/8" TYPE X GYPSUM BOARD 				
		TYPE	FIRE RATING	UL NUMBER	IIC RATING	STC RATING
F1		1-HR	L569	48	58	N/A

GRAPHIC DESCRIPTION		DESCRIPTION				
		<ul style="list-style-type: none"> FLOOR FINISH 3/4" PLYWOOD T&G SUB-FLOOR JOIST PER STRUCTURAL W/ ACOUSTIC BATT INSULATION SOUND ISOLATION CHANNEL HANGERS 7/8" METAL HAT CHANNEL FURRING 2 LAYERS OF 5/8" TYPE X GYPSUM BOARD 				
		TYPE	FIRE RATING	UL NUMBER	IIC RATING	STC RATING
F2		1-HR	L569	48	58	N/A

GRAPHIC DESCRIPTION		DESCRIPTION				
		<ul style="list-style-type: none"> FLOOR FINISH 3/4" PLYWOOD T&G SUB-FLOOR JOIST PER STRUCTURAL W/ ACOUSTIC BATT INSULATION 7/8" METAL HAT CHANNEL FURRING 5/8" TYPE X GYPSUM BOARD 				
		TYPE	FIRE RATING	UL NUMBER	IIC RATING	STC RATING
F3		NA	NA	NA	NA	NA

GRAPHIC DESCRIPTION		DESCRIPTION				
		<ul style="list-style-type: none"> EXISTING STRUCTURE W/ ACOUSTIC BATT INSUL 7/8" METAL HAT CHANNEL FURRING 5/8" TYPE X GYPSUM BOARD 				
		TYPE	FIRE RATING	UL NUMBER	IIC RATING	STC RATING
F4		NA	NA	NA	NA	NA


WALL ASSEMBLY TYPES

GRAPHIC DESCRIPTION		DESCRIPTION			
		<ul style="list-style-type: none"> SIDING - INSTALLED AS PER MANUFACTURES RECOMMENDATION MECHANICALLY FASTENED AIR AND WATER BARRIER 5/8" FIBERGLASS MAT TYPE X GYPSUM SHEATHING 1/2" PLYWOOD SHEATHING. REFER TO STRUCTURAL DWGS FOR FASTENING SIZE, SPACING, AND BLOCKING REQUIREMENTS. 2X6 WOOD STUDS W/ BLOWN CELLULOSE INSULATION FULL CAVITY VAPOR BARRIER MEMBRANE 5/8" TYPE-X GYPSUM BOARD - PAINTED 			
		TYPE	FIRE RATING	UL NUMBER	STC RATING
E1		1-HR (BOTH SIDES)	U344	N/A	24.3

GRAPHIC DESCRIPTION		DESCRIPTION			
		<ul style="list-style-type: none"> SIDING - INSTALLED AS PER MANUFACTURES RECOMMENDATION MECHANICALLY FASTENED AIR AND WATER BARRIER 1/2" PLYWOOD SHEATHING. REFER TO STRUCTURAL DWGS FOR FASTENING SIZE, SPACING, AND BLOCKING REQUIREMENTS. 2X6 WOOD STUDS W/ BLOWN CELLULOSE INSULATION FULL CAVITY VAPOR BARRIER MEMBRANE 5/8" TYPE X GYPSUM BOARD - PAINTED 			
		TYPE	FIRE RATING	UL NUMBER	STC RATING
E2		1 HR FROM INTERIOR	U344	NA	24.3

GRAPHIC DESCRIPTION		DESCRIPTION			
		<ul style="list-style-type: none"> SIDING - INSTALLED AS PER MANUFACTURES RECOMMENDATION MECHANICALLY FASTENED AIR AND WATER BARRIER 1/2" PLYWOOD SHEATHING. REFER TO STRUCTURAL DWGS FOR FASTENING SIZE, SPACING, AND BLOCKING REQUIREMENTS. 2X6 WOOD STUDS W/ BLOWN CELLULOSE INSULATION FULL CAVITY VAPOR BARRIER MEMBRANE 5/8" GYPSUM BOARD - PAINTED 			
		TYPE	FIRE RATING	UL NUMBER	STC RATING
E3		NA	NA	NA	24.3

Bild Architecture
 PO Box 8235
 Portland, ME
 04104
 207.408.0168
 evan@bildarchitecture.com

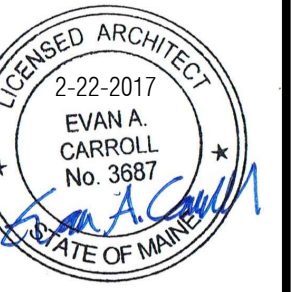

PROJECT NO.
16035
 PROJECT NAME
44 QUEBEC
 PORTLAND, ME

ISSUE DATE
2.22.17
 SHEET SCALE
 1/4" = 1'-0"

PERMITTING DRAWINGS

REVISIONS

1	
2	
3	
4	
5	

DRAWN BY
EMW
 SHEET TITLE
WALL ASSEMBLIES

ISSUE DATE
2.22.17
 SHEET SCALE
 1/4" = 1'-0"

