
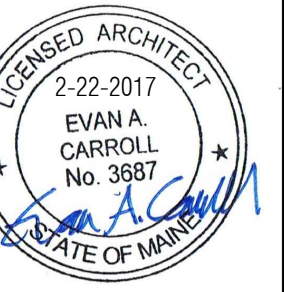


### WALL KEY

- WALL TO DEMO
- EXISTING WALL
- ▬ NEW WALL

#### X DEMOLITION KEYNOTES:

1. DEMO EXISTING STAIRS
2. KITCHEN DESIGN AND LAYOUT BY BUILDER
3. -
4. NEW STAIR AND HANDRAIL
5. NEW WINDOW
6. EXISTING STAIR TO REMAIN
7. DEMO EXISTING GARAGE
8. NEW GUARDRAIL
9. NEW SHINGLES ON NEW DORMERS
10. CRICKET - SLOPE 1/4" PER 1'-0"
11. AWNING ABOVE

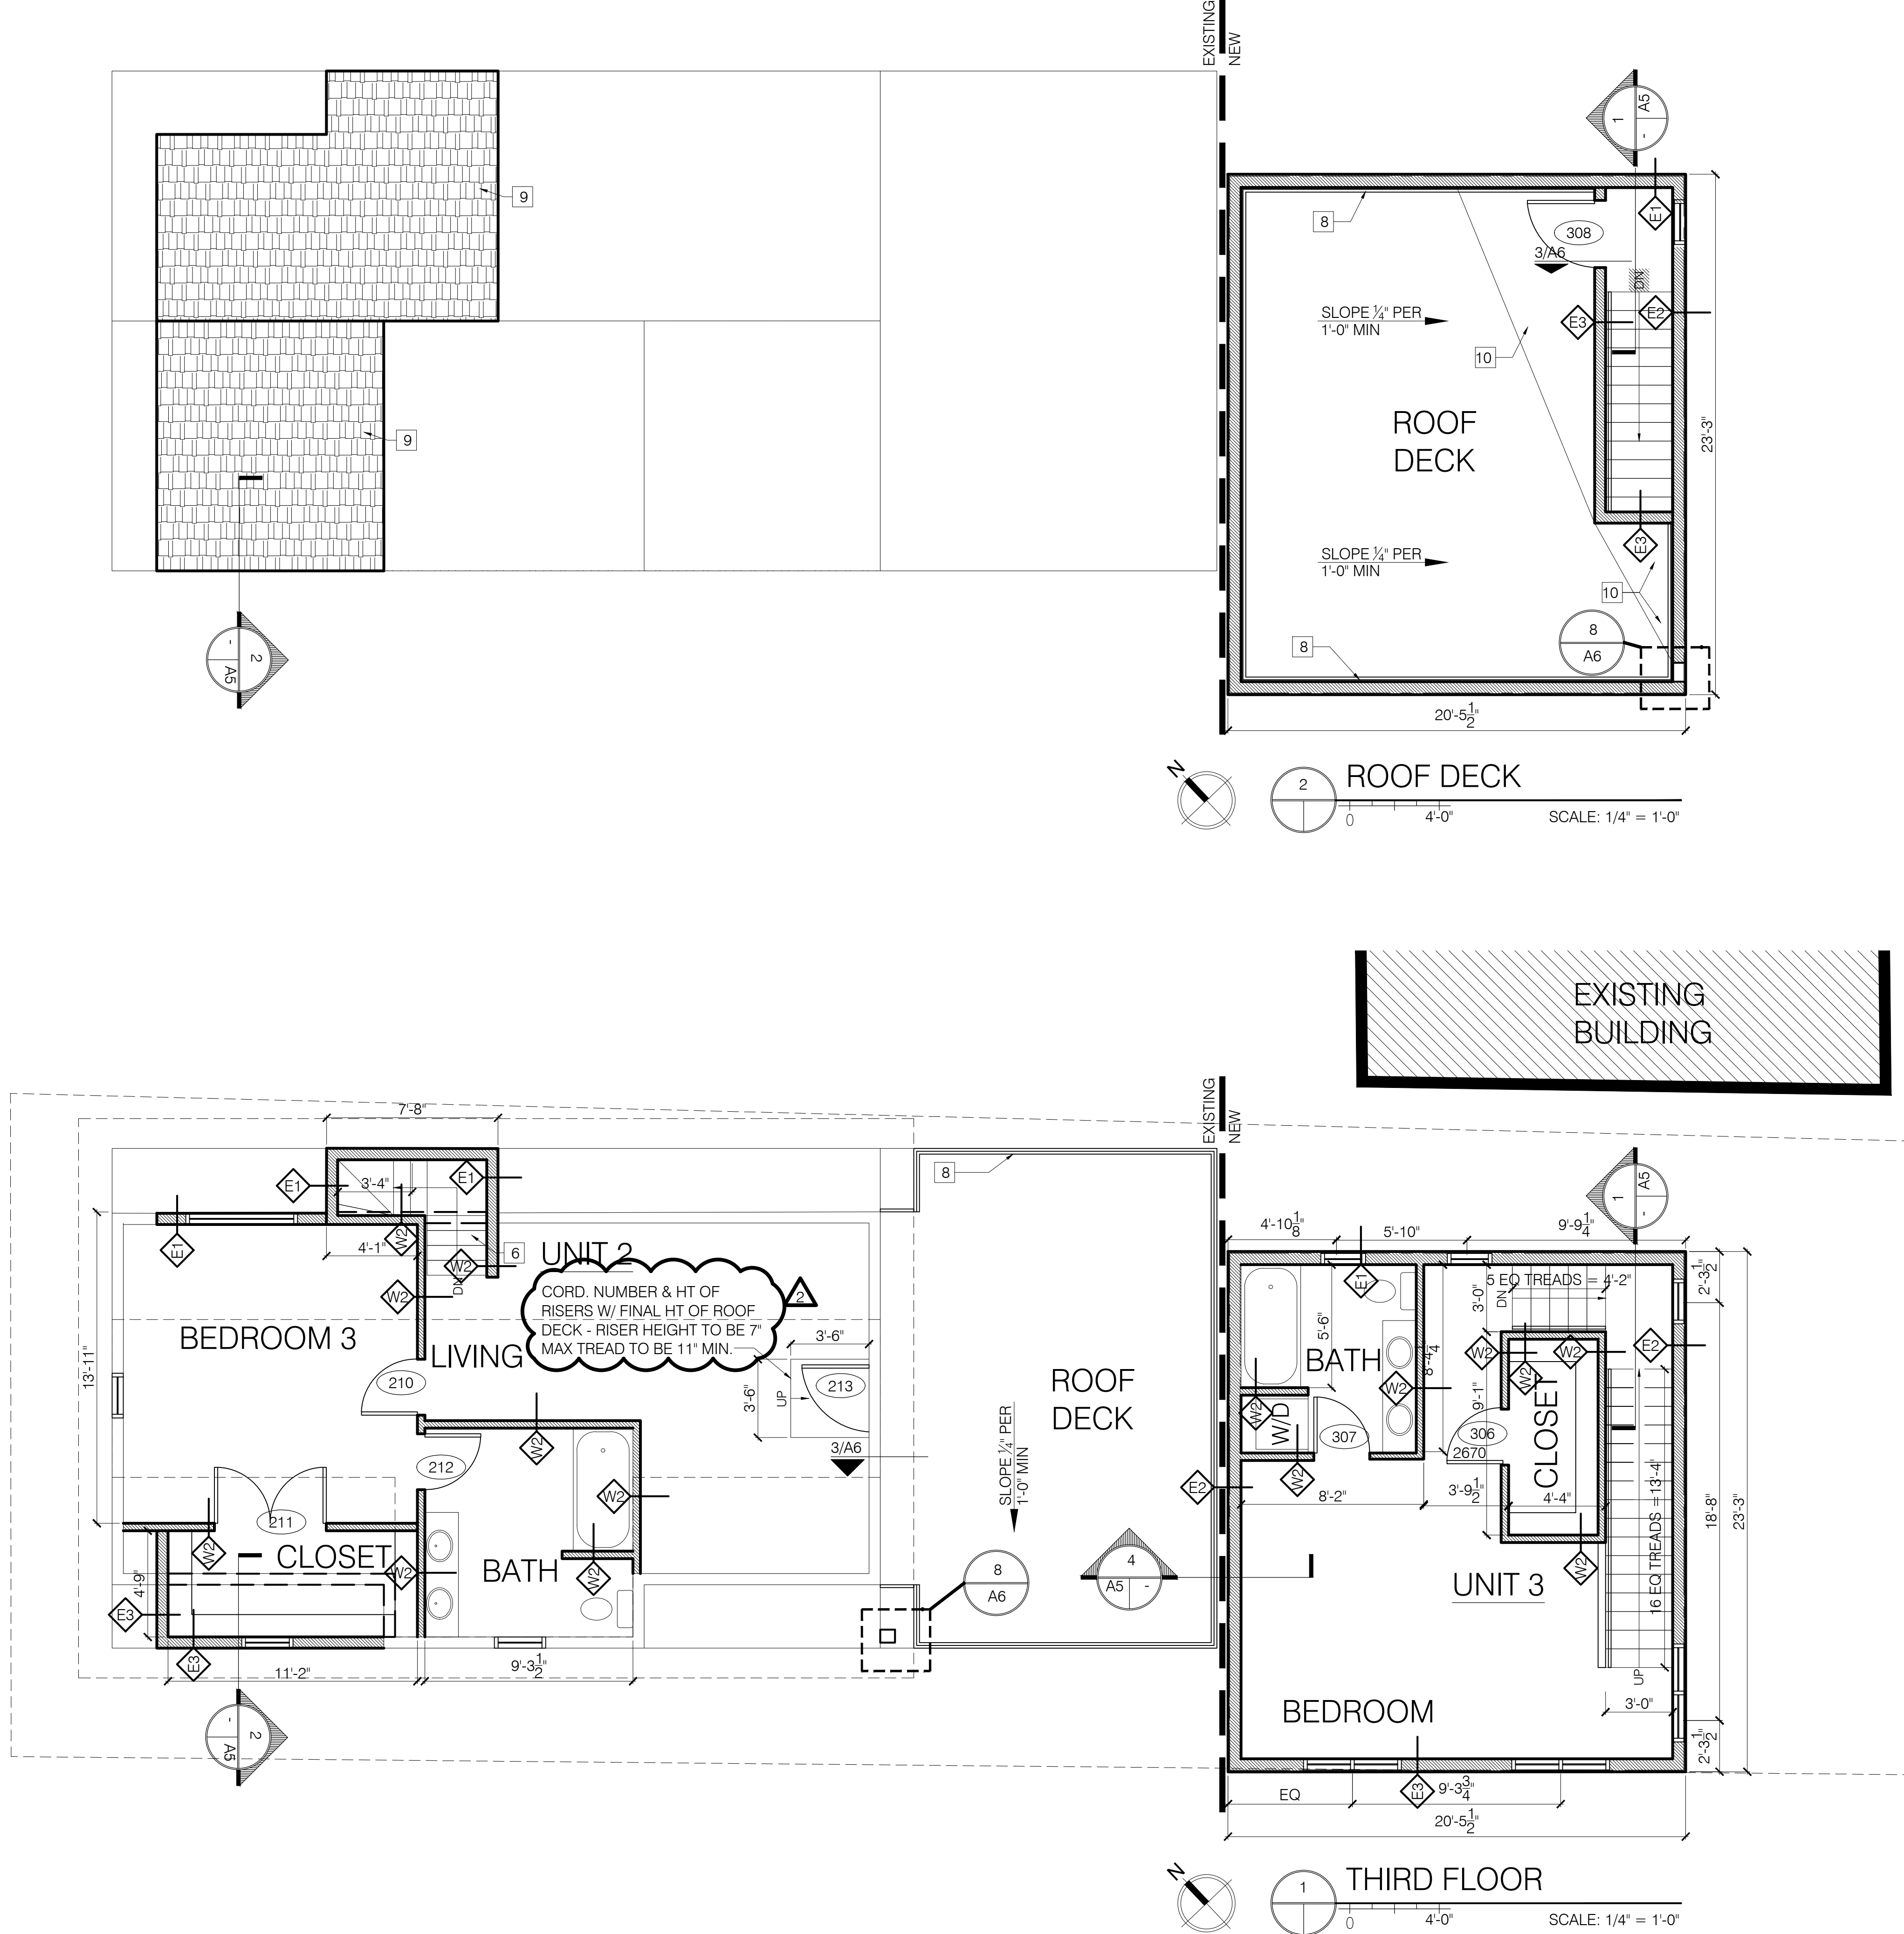

REVISIONS	DATE	DESCRIPTION
1	07.18.2017	
2	07.27.2017	
3		
4		
5		