
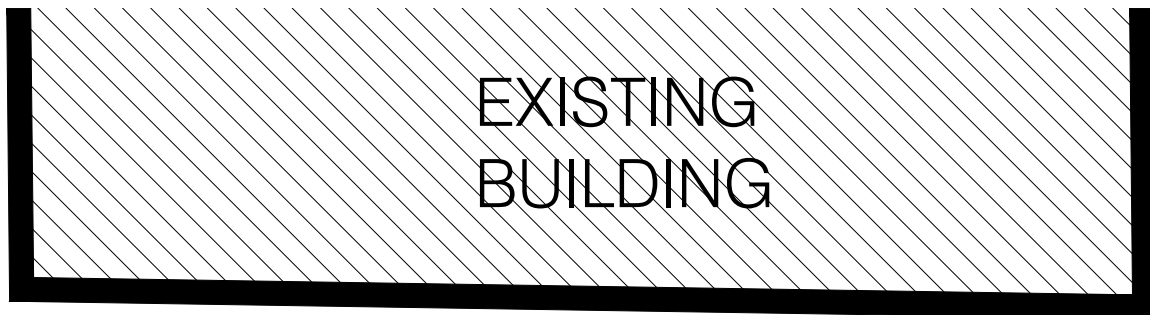
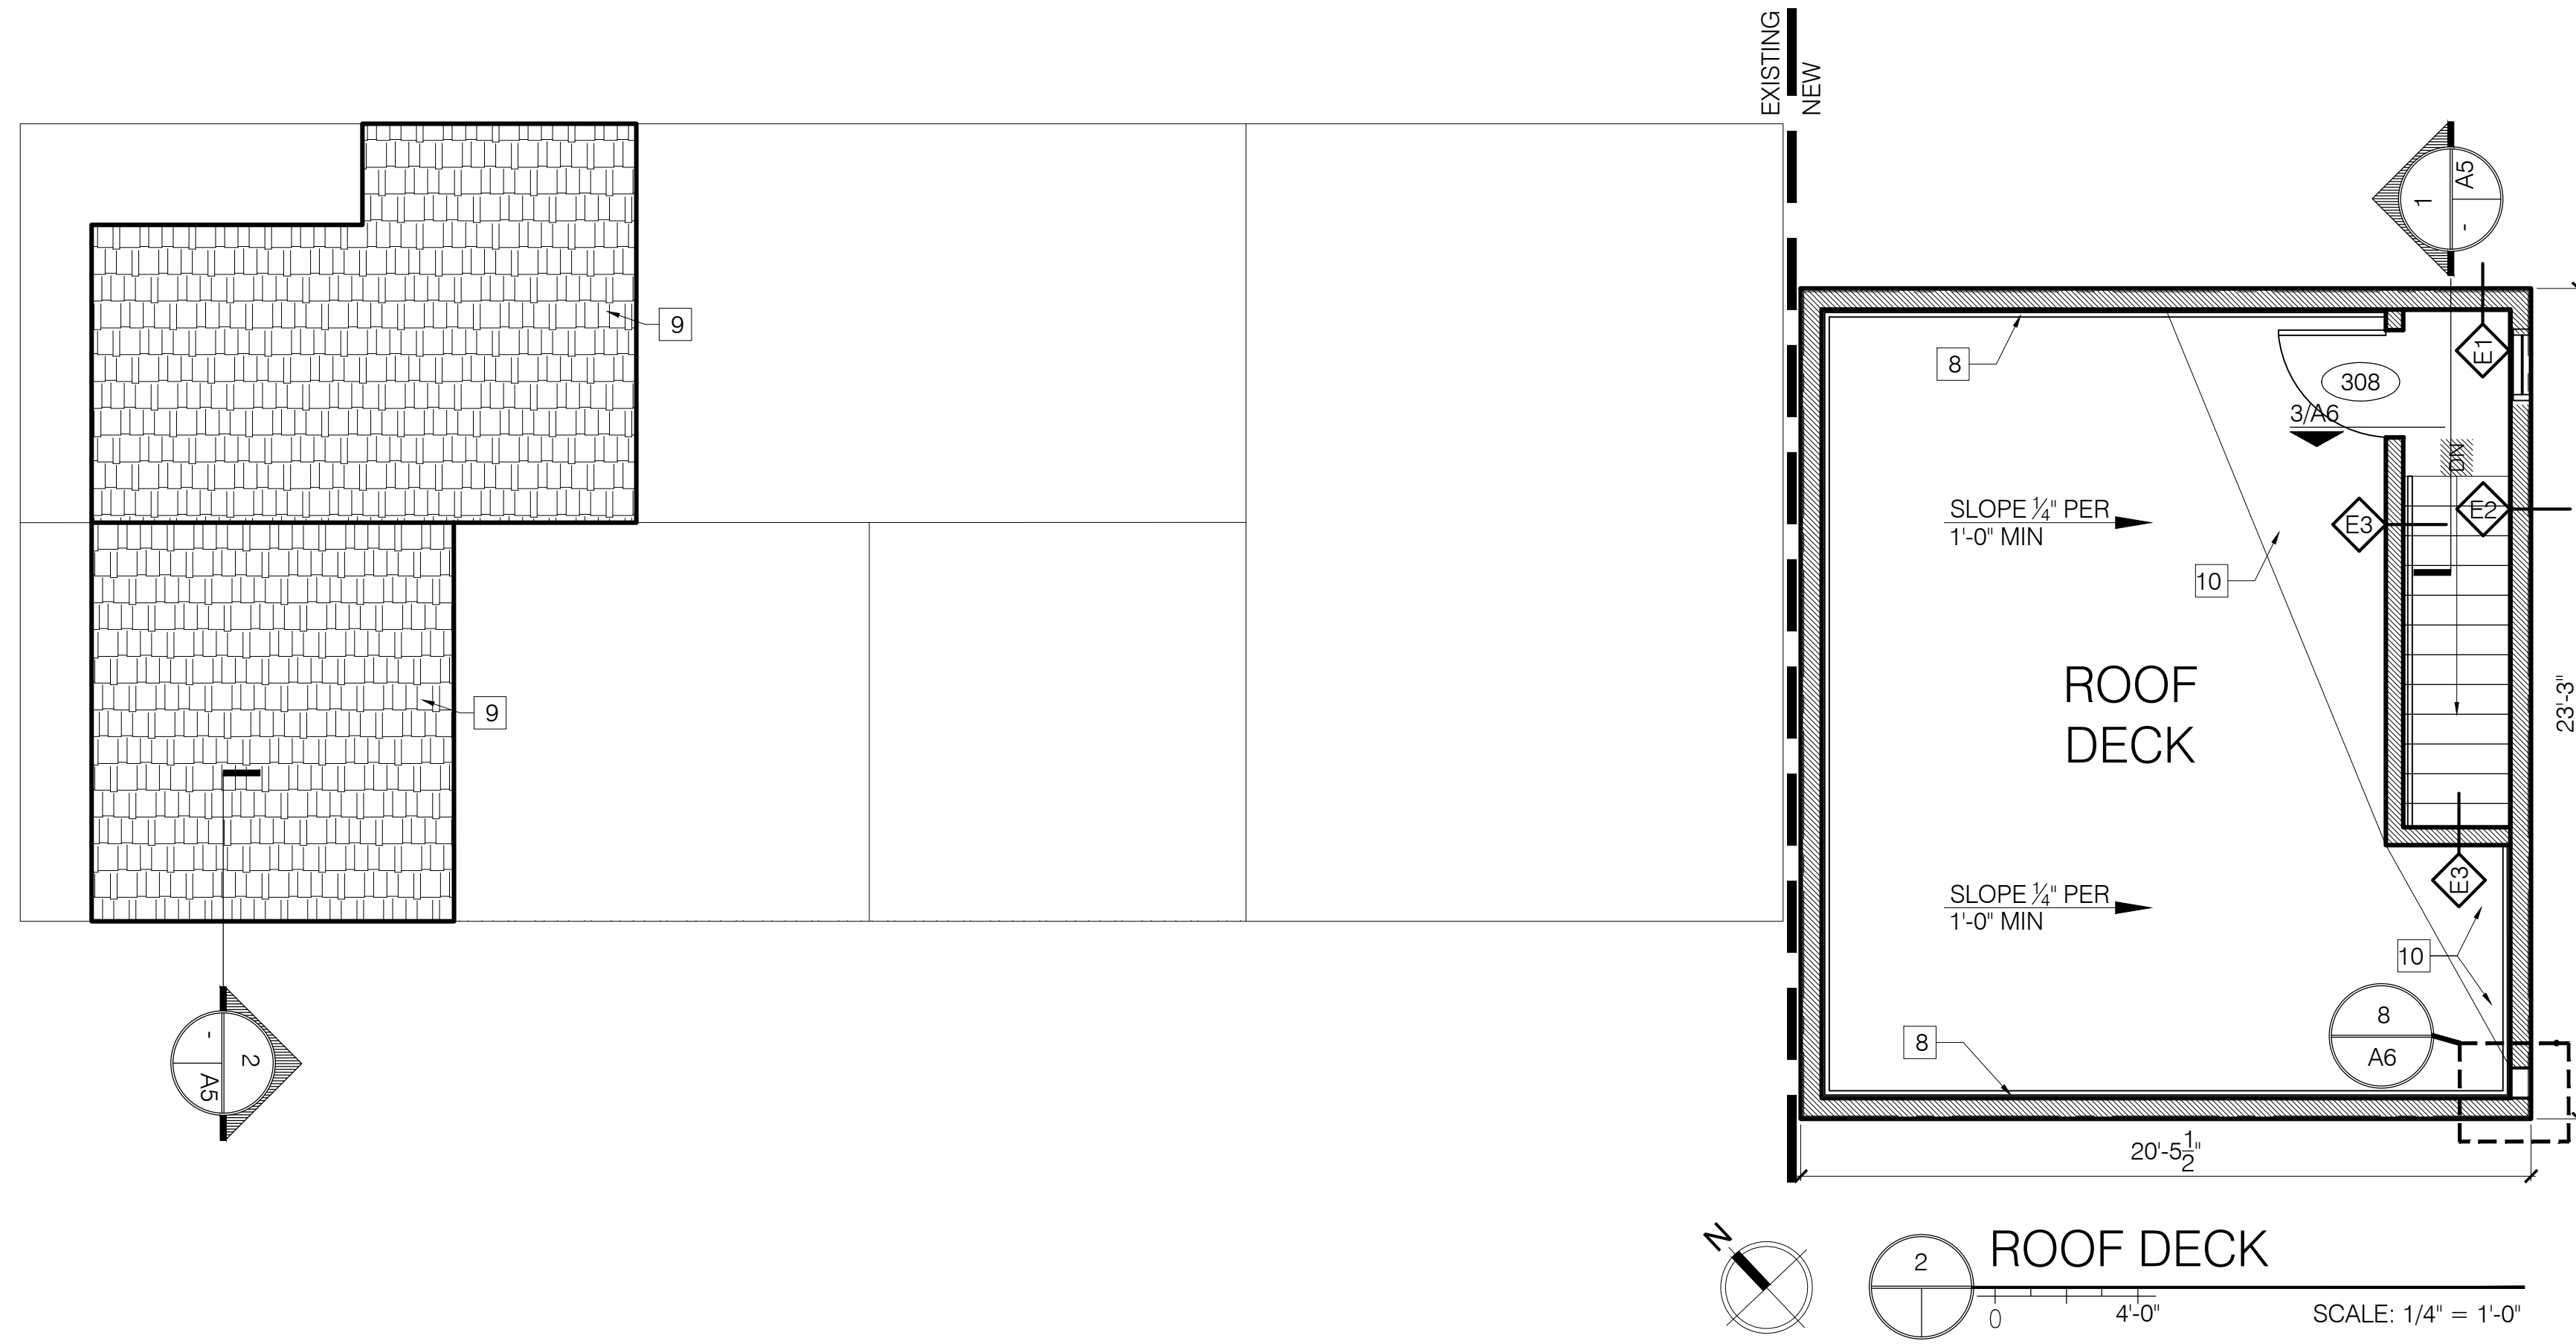


WALL KEY

- WALL TO DEMO
- EXISTING WALL
- NEW WALL

X DEMOLITION KEYNOTES:

1. DEMO EXISTING STAIRS
2. KITCHEN DESIGN AND LAYOUT BY BUILDER
3. -
4. NEW STAIR AND HANDRAIL
5. NEW WINDOW
6. EXISTING STAIR TO REMAIN
7. DEMO EXISTING GARAGE
8. NEW GUARDRAIL
9. NEW SHINGLES ON NEW DORMERS
10. CRICKET - SLOPE 1/4" PER 1'-0"
11. AWNING ABOVE

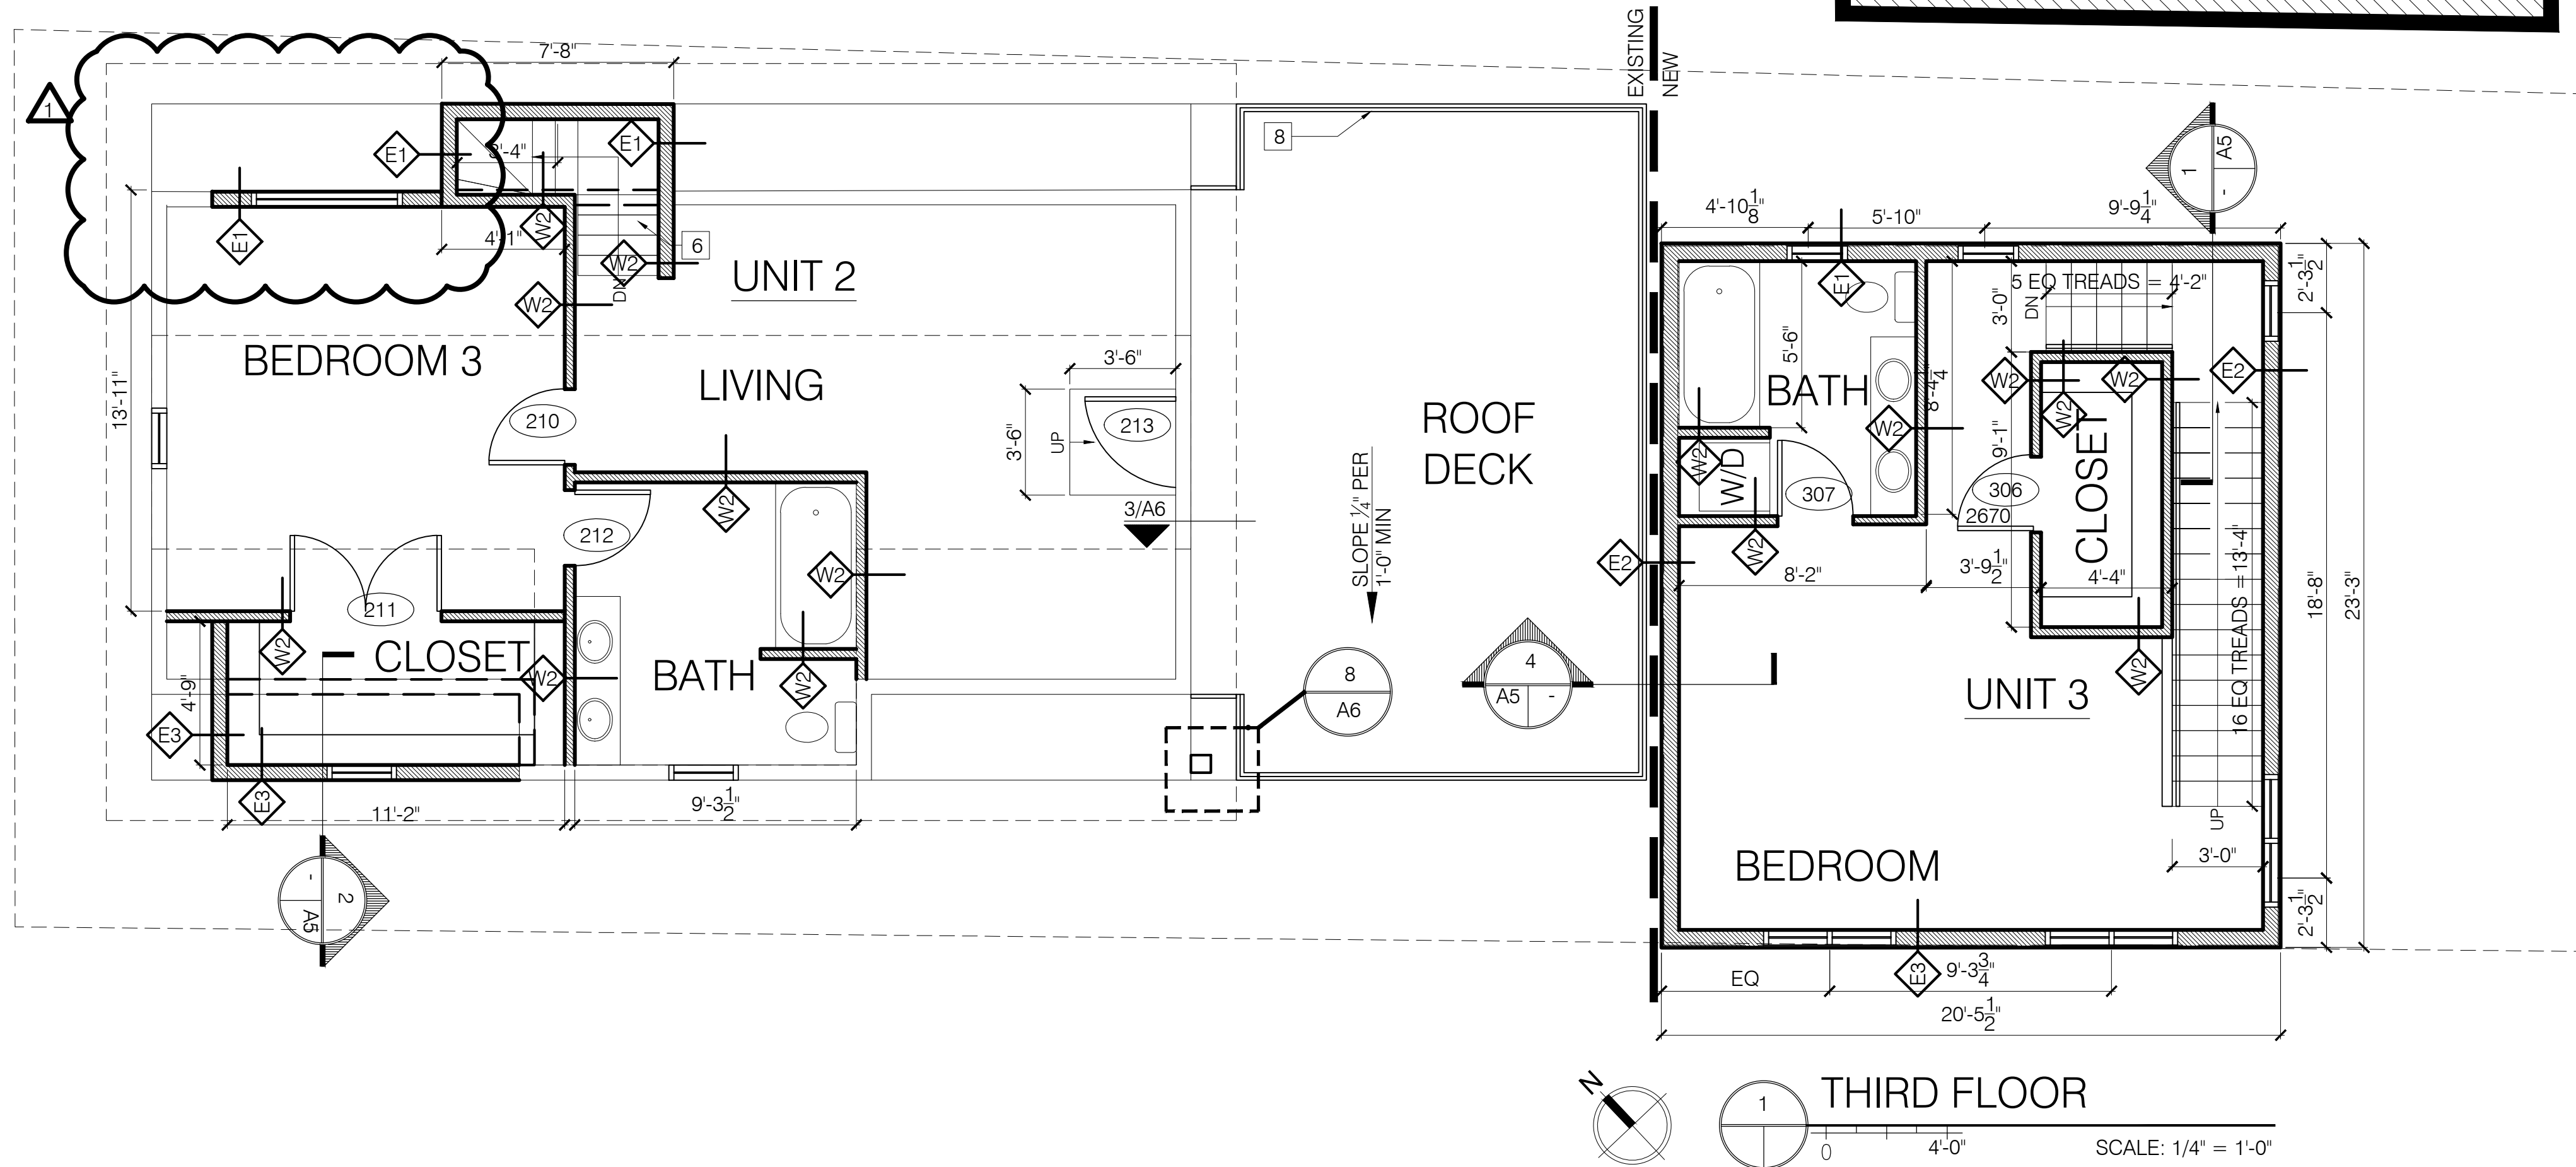

ISSUE DATE
2.22.17
SHEET SCALE
1/4" = 1'-0"

DRAWN BY
EMW

PERMITTING DRAWINGS
PROJECT NO.
16035
PROJECT NAME
44 QUEBEC
PORTLAND, ME

REVISIONS
1 07.18.2017
2 -
3 -
4 -
5 -

PROJECT NO.
16035
PROJECT NAME
44 QUEBEC
PORTLAND, ME

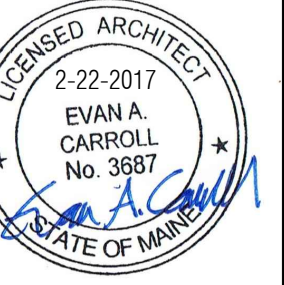


Bild Architecture
PO Box 8235
Portland, ME
04104
207.408.0168
evan@bildarchitecture.com