

WALL ASSEMBLY TYPES

GRAPHIC DESCRIPTION		DESCRIPTION			
		<ul style="list-style-type: none"> EXISTING WALL 1/2" PLYWOOD SHEATHING. REFER TO STRUCTURAL DWGS FOR FASTENING SIZE, SPACING, AND BLOCKING REQUIREMENTS. 2X6 WOOD STUDS W/ BLOWN CELLULOSE INSULATION FULL CAVITY 5/8" TYPE-X GYPSUM BOARD - PAINTED 			
		TYPE	FIRE RATING	UL NUMBER	STC RATING
E4		1 HR FROM INTERIOR	U344	N/A	24.3

WALL ASSEMBLY TYPES

GRAPHIC DESCRIPTION		DESCRIPTION			
		<ul style="list-style-type: none"> 5/8" TYPE 'X' GYPSUM BOARD 2X4 WOOD STUDS @ 16" O.C. 5/8" TYPE 'X' GYPSUM BOARD <p>NOTE: PROVIDE MOISTURE RESISTANT GWB AT BATHROOMS AND KITCHENS.</p>			
		TYPE	FIRE RATING	UL NUMBER	STC RATING
W1		1HR	U305	33	N/A


GRAPHIC DESCRIPTION		DESCRIPTION			
		<ul style="list-style-type: none"> 5/8" GYPSUM BOARD 2X4 WOOD STUDS @ 16" O.C. 5/8" GYPSUM BOARD <p>NOTE: PROVIDE MOISTURE RESISTANT GWB AT BATHROOMS AND KITCHENS.</p>			
		TYPE	FIRE RATING	UL NUMBER	STC RATING
W2		NA	NA	33	N/A

GRAPHIC DESCRIPTION		STORAGE PARTITION WALL			
		<ul style="list-style-type: none"> WELDED WIRE FENCING 2X4 WOOD STUDS @ 16" O.C. 			
		TYPE	FIRE RATING	UL NUMBER	STC RATING
W3		N/A	N/A	N/A	N/A

GRAPHIC DESCRIPTION		DESCRIPTION			
		<ul style="list-style-type: none"> 5/8" GYPSUM BOARD AS NEEDED EXISTING STRUCTURE 5/8" GYPSUM BOARD AS NEEDED <p>NOTE: PROVIDE MOISTURE RESISTANT GWB AT BATHROOMS AND KITCHENS.</p>			
		TYPE	FIRE RATING	UL NUMBER	STC RATING
W4		1HR	U305	33	N/A



Bild Architecture
 PO Box 8235
 Portland, ME
 04104
 207.408.0168
 evan@bildarchitecture.com

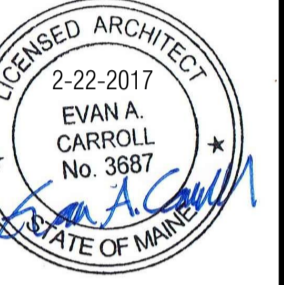

PROJECT NO.
16035
 PROJECT NAME
44 QUEBEC
 PORTLAND, ME

REVISIONS
1
2
3
4
5

DRAWN BY **EMW**
 SHEET TITLE
WALL ASSEMBLIES

ISSUE DATE
2.22.17
 SHEET SCALE
 1/4" = 1'-0"

