


2 South Elevation
1/4" = 1'-0"

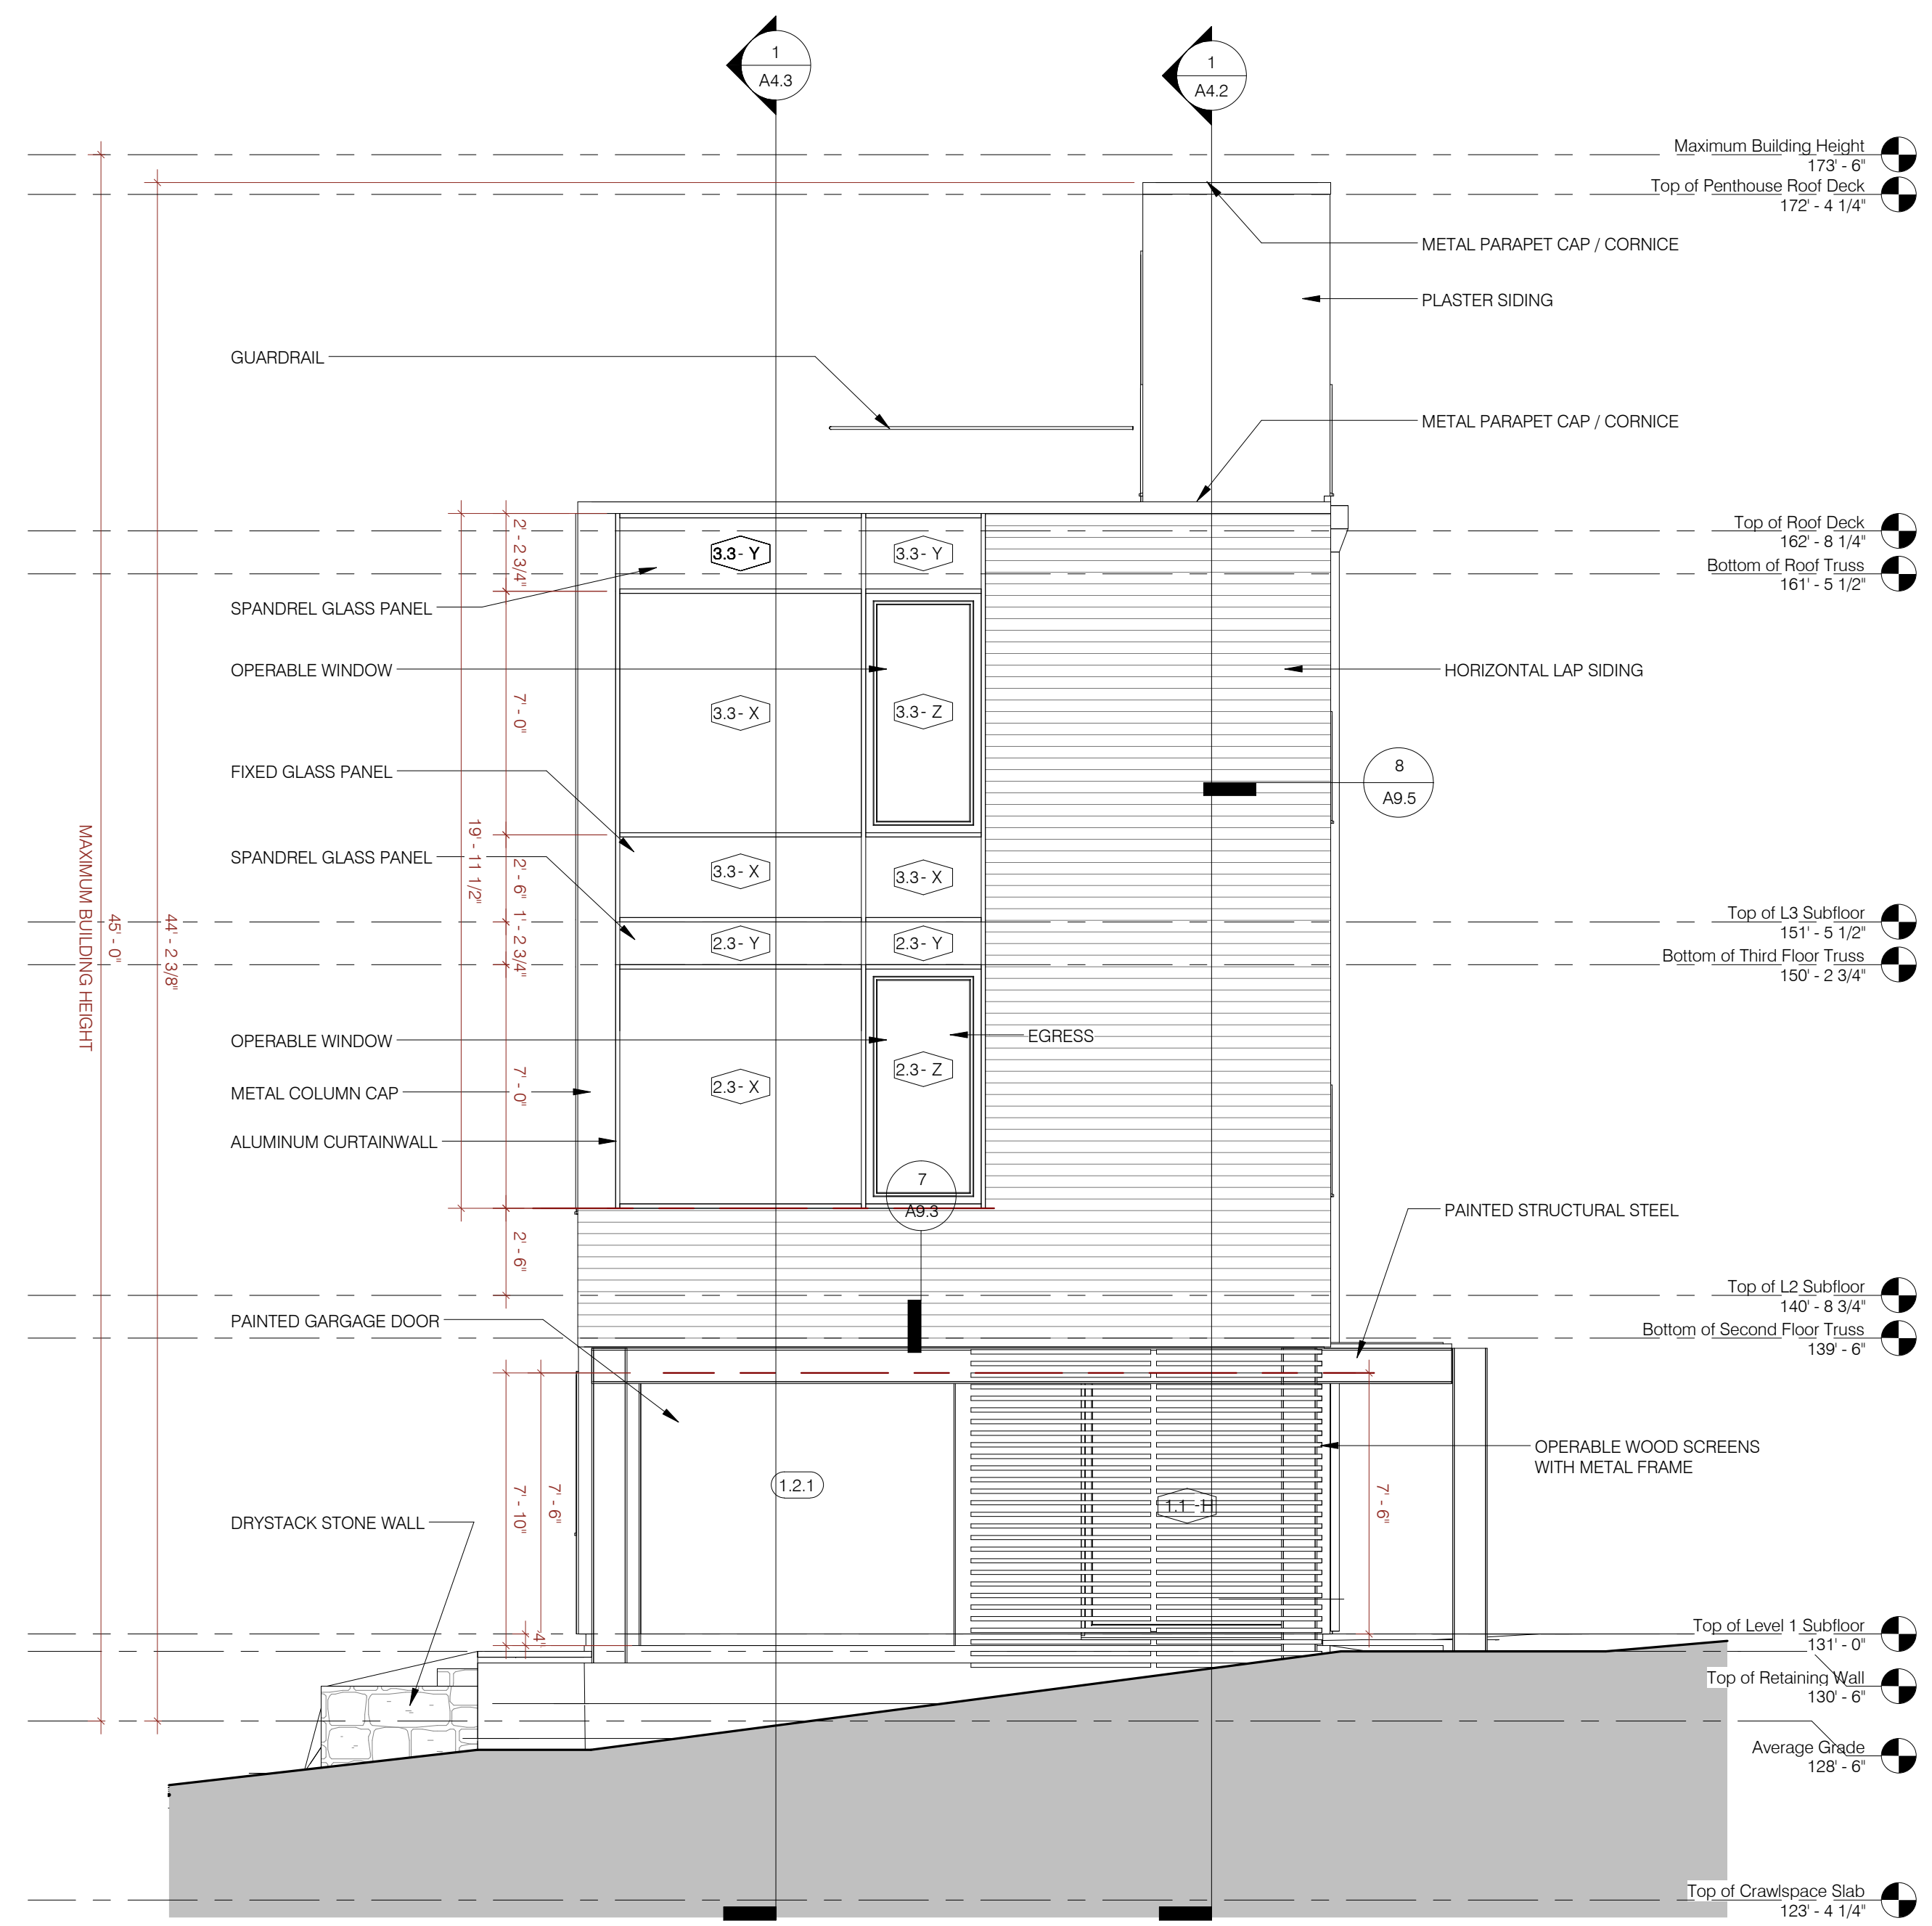

1 North Elevation
1/4" = 1'-0"