



3 Section - A
1/4" = 1'-0"

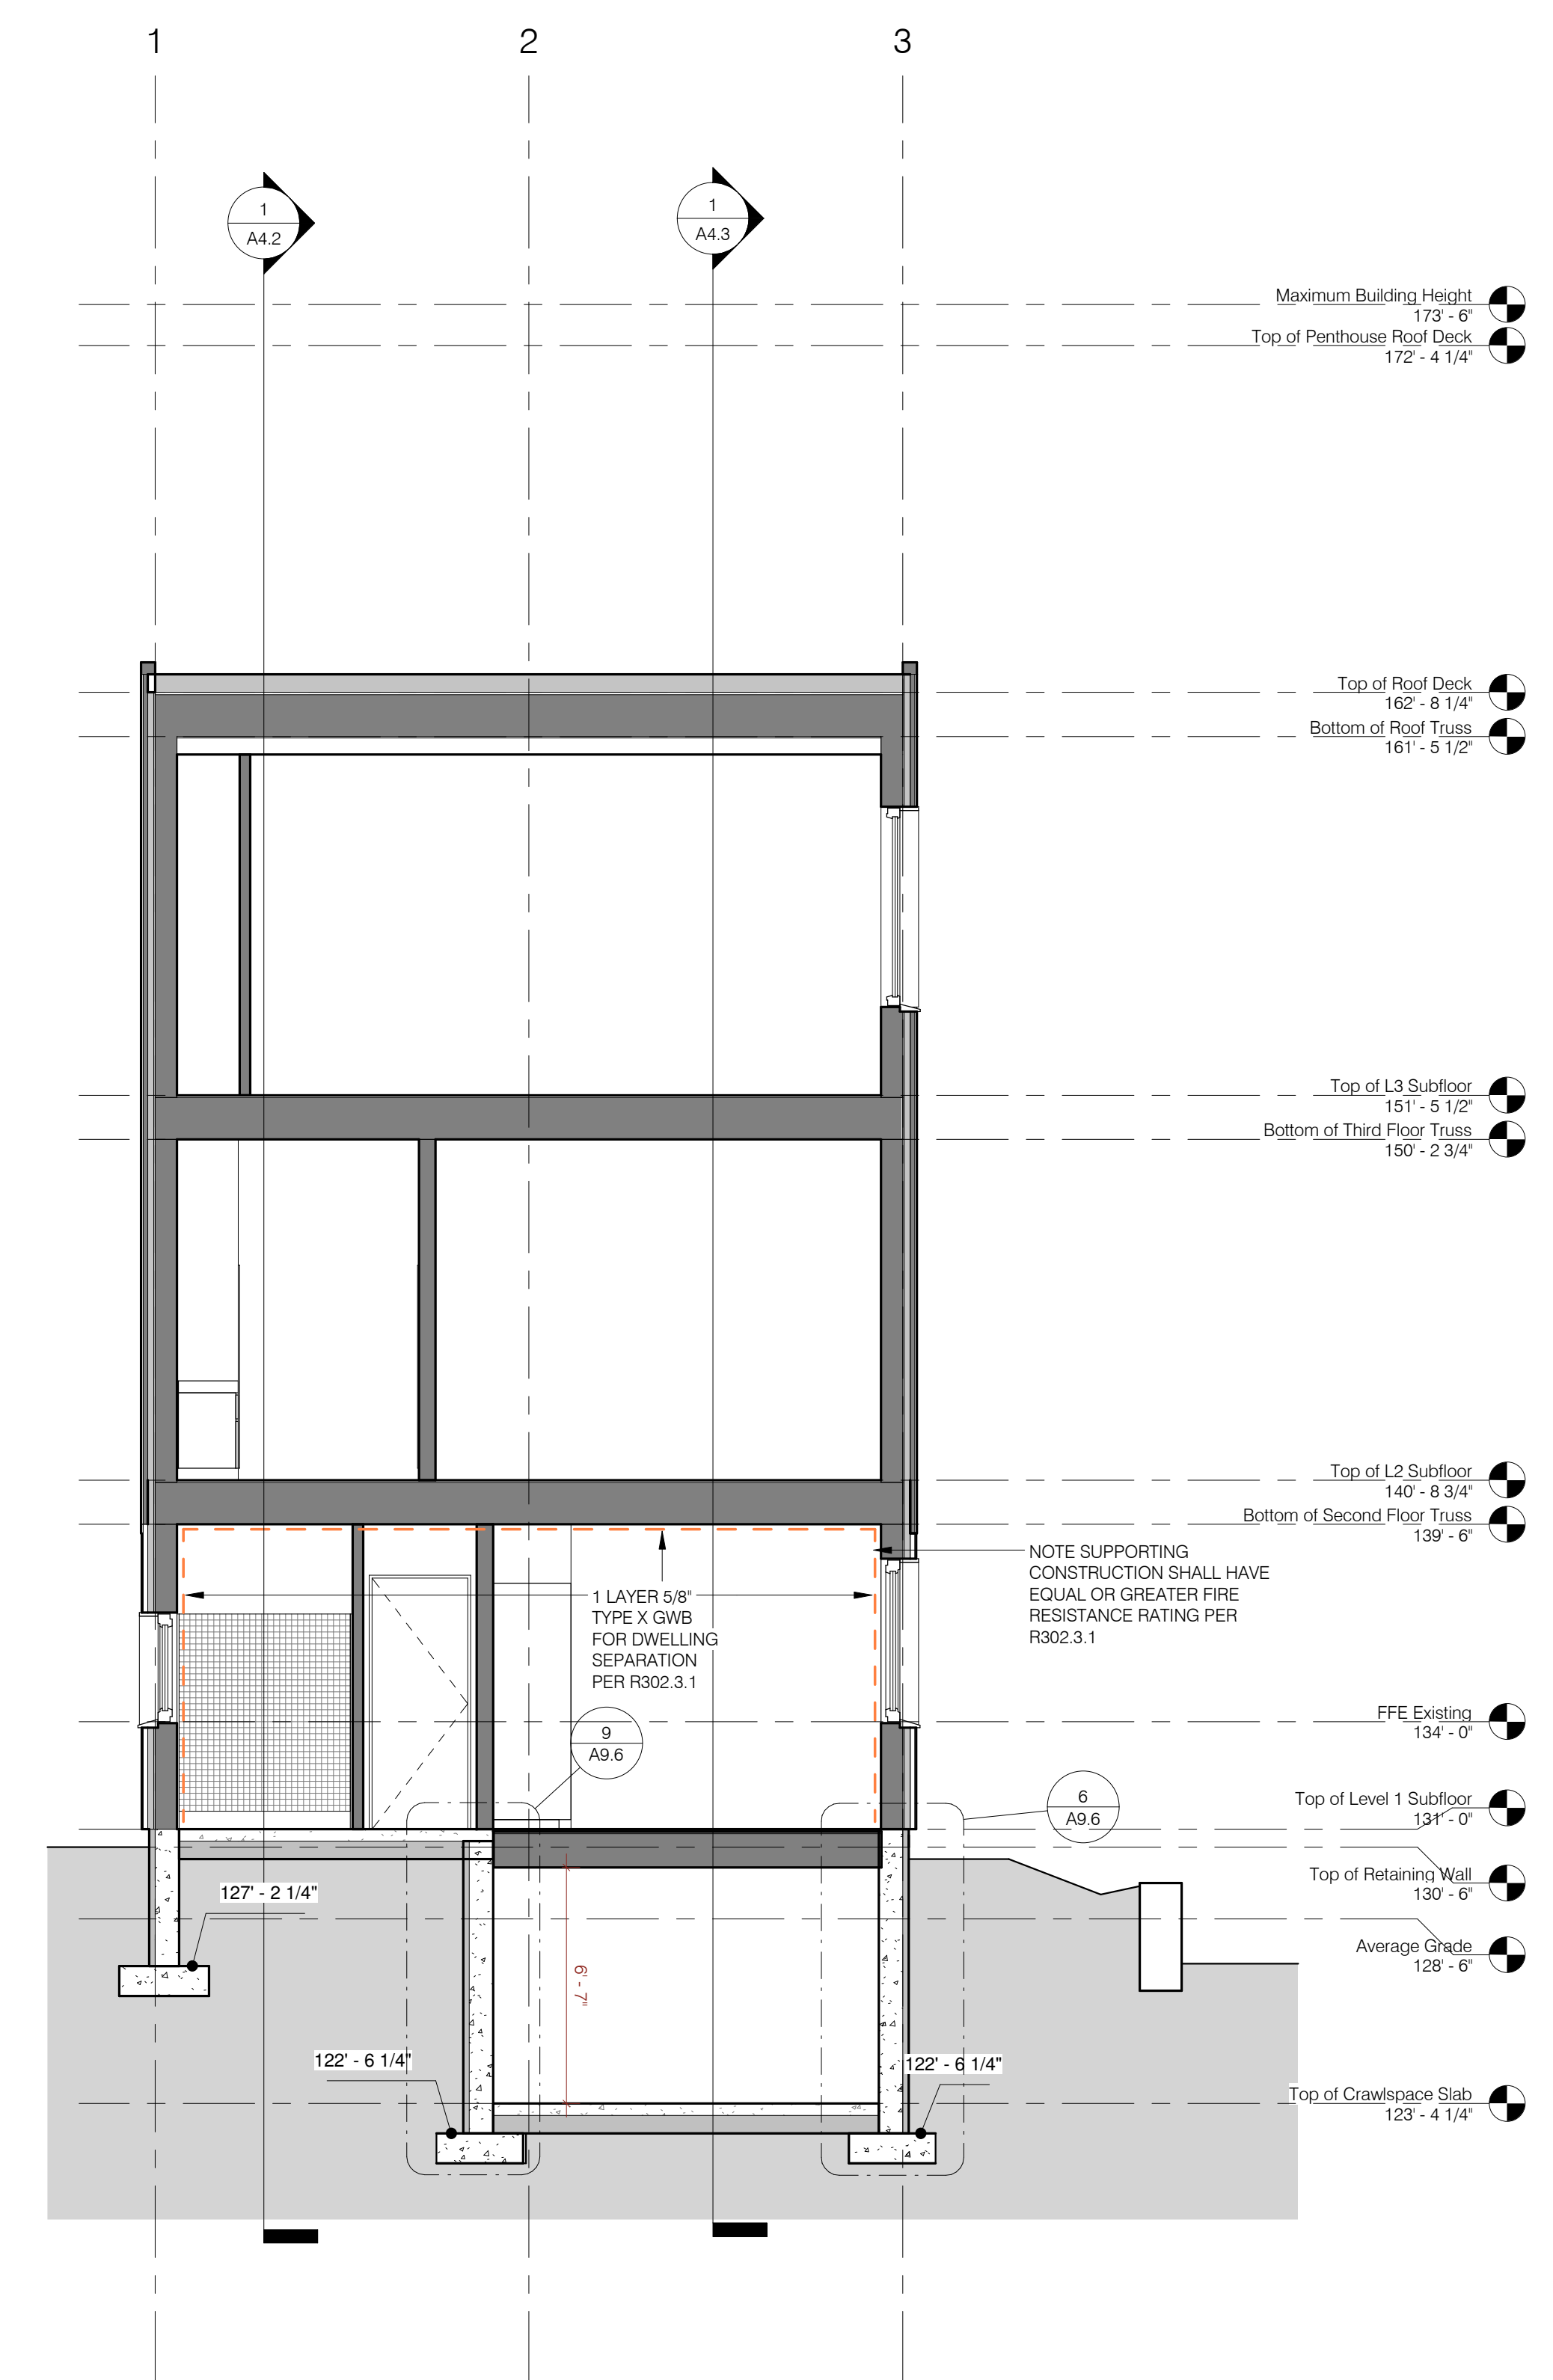

2 Section - B
1/4" = 1'-0"

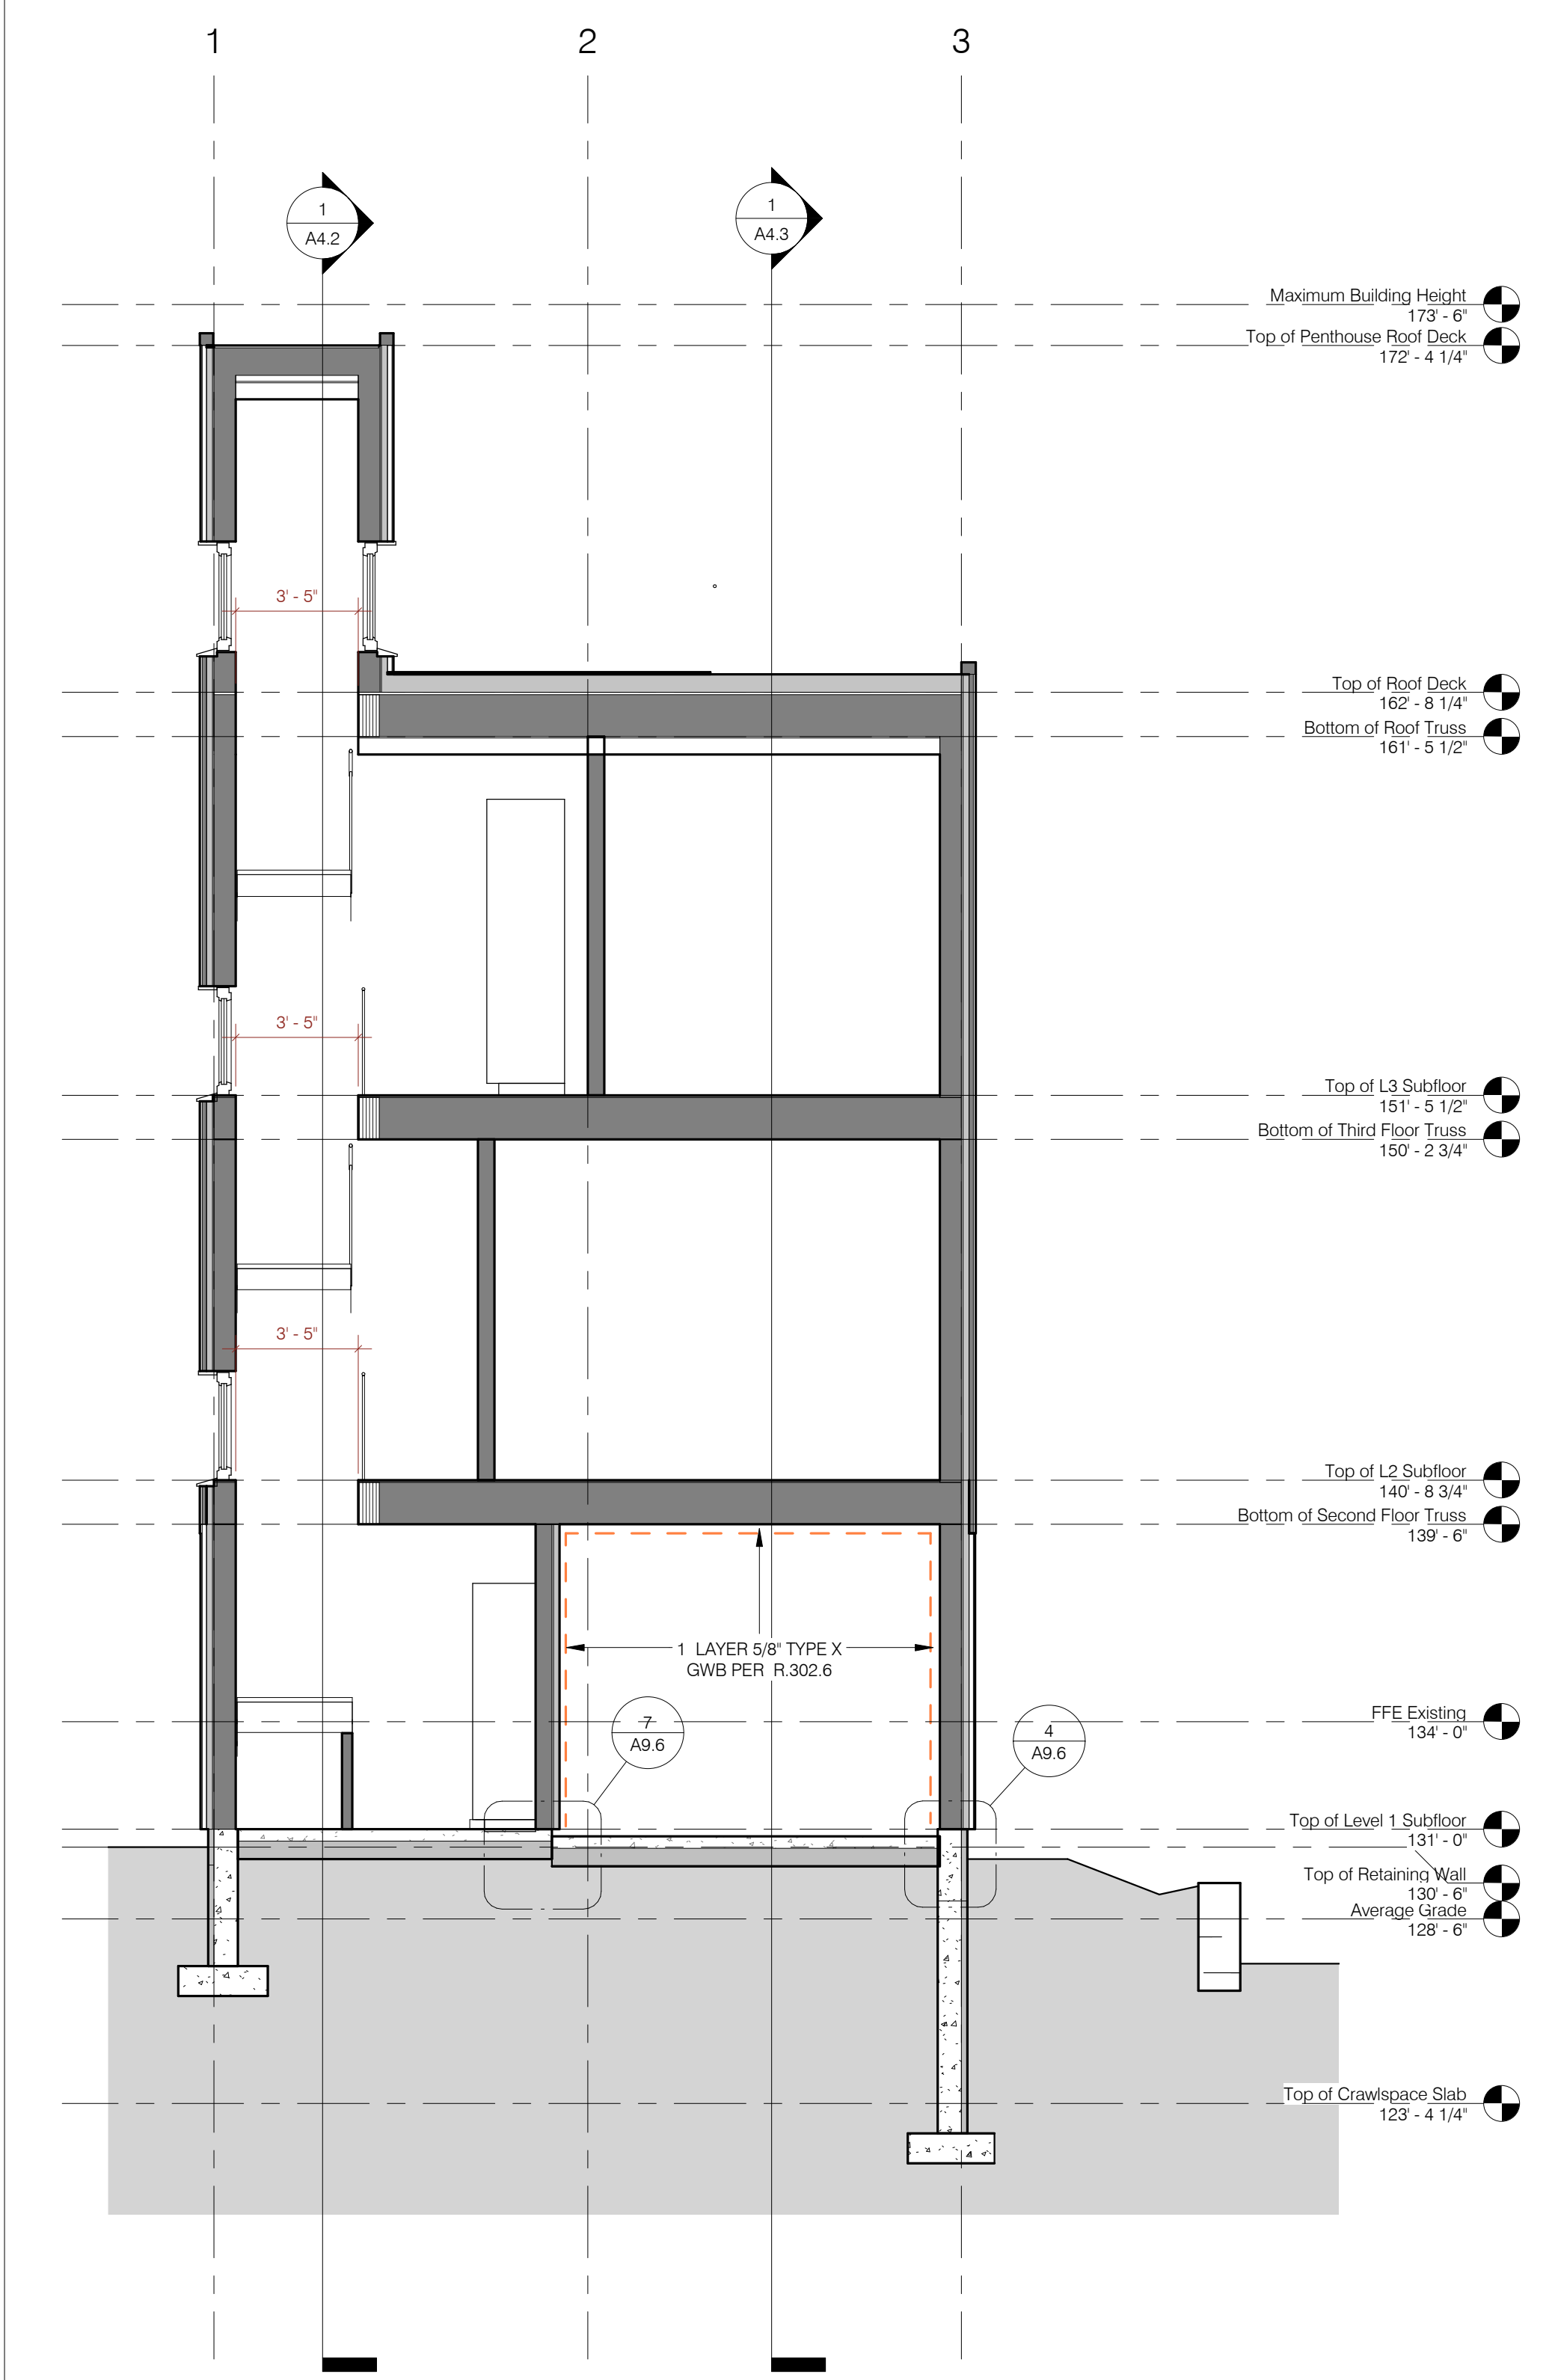

1 Section - E
1/4" = 1'-0"