




10 Porch Roof
1 1/2" = 1'-0"

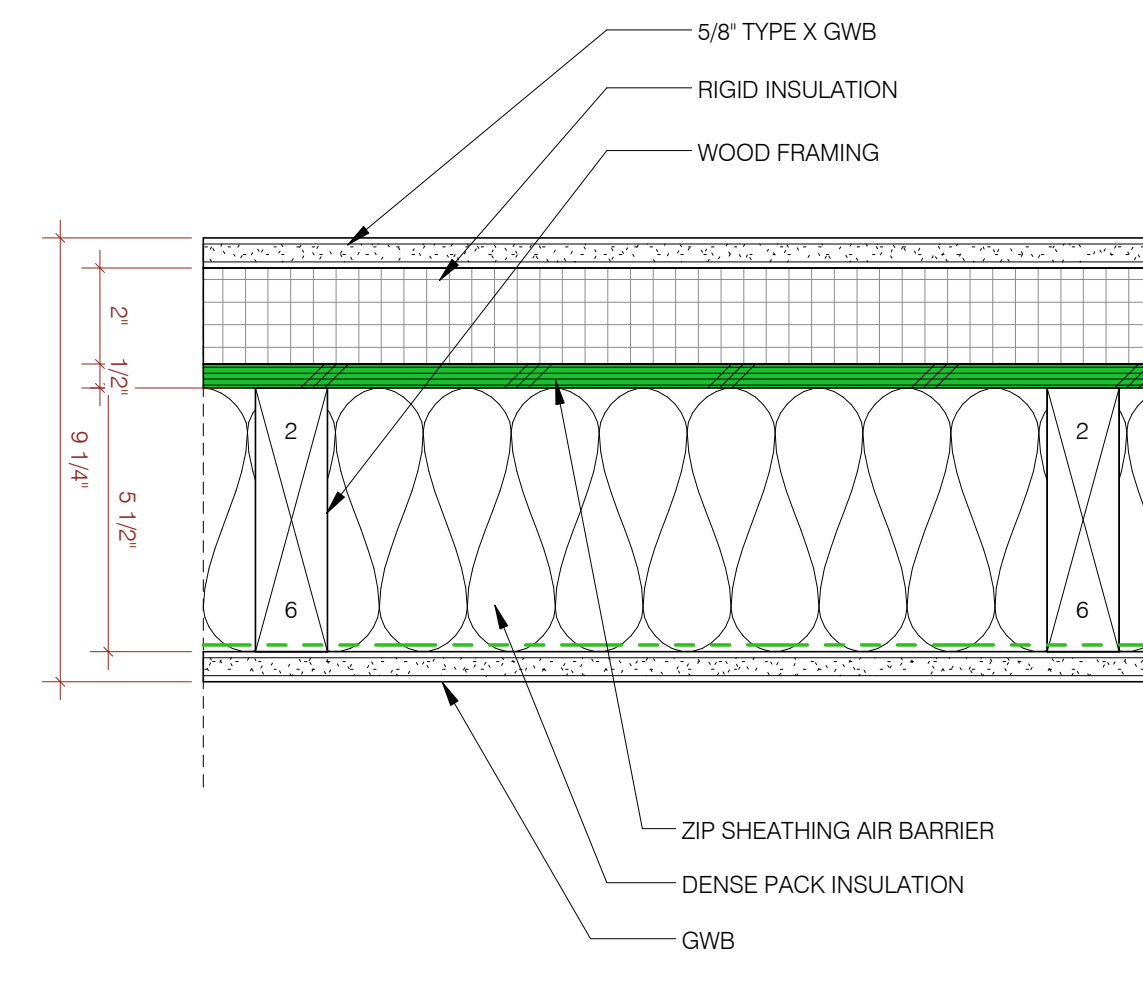


4 Assembly - Interior 2x6 Wall - Garage
3" = 1'-0"

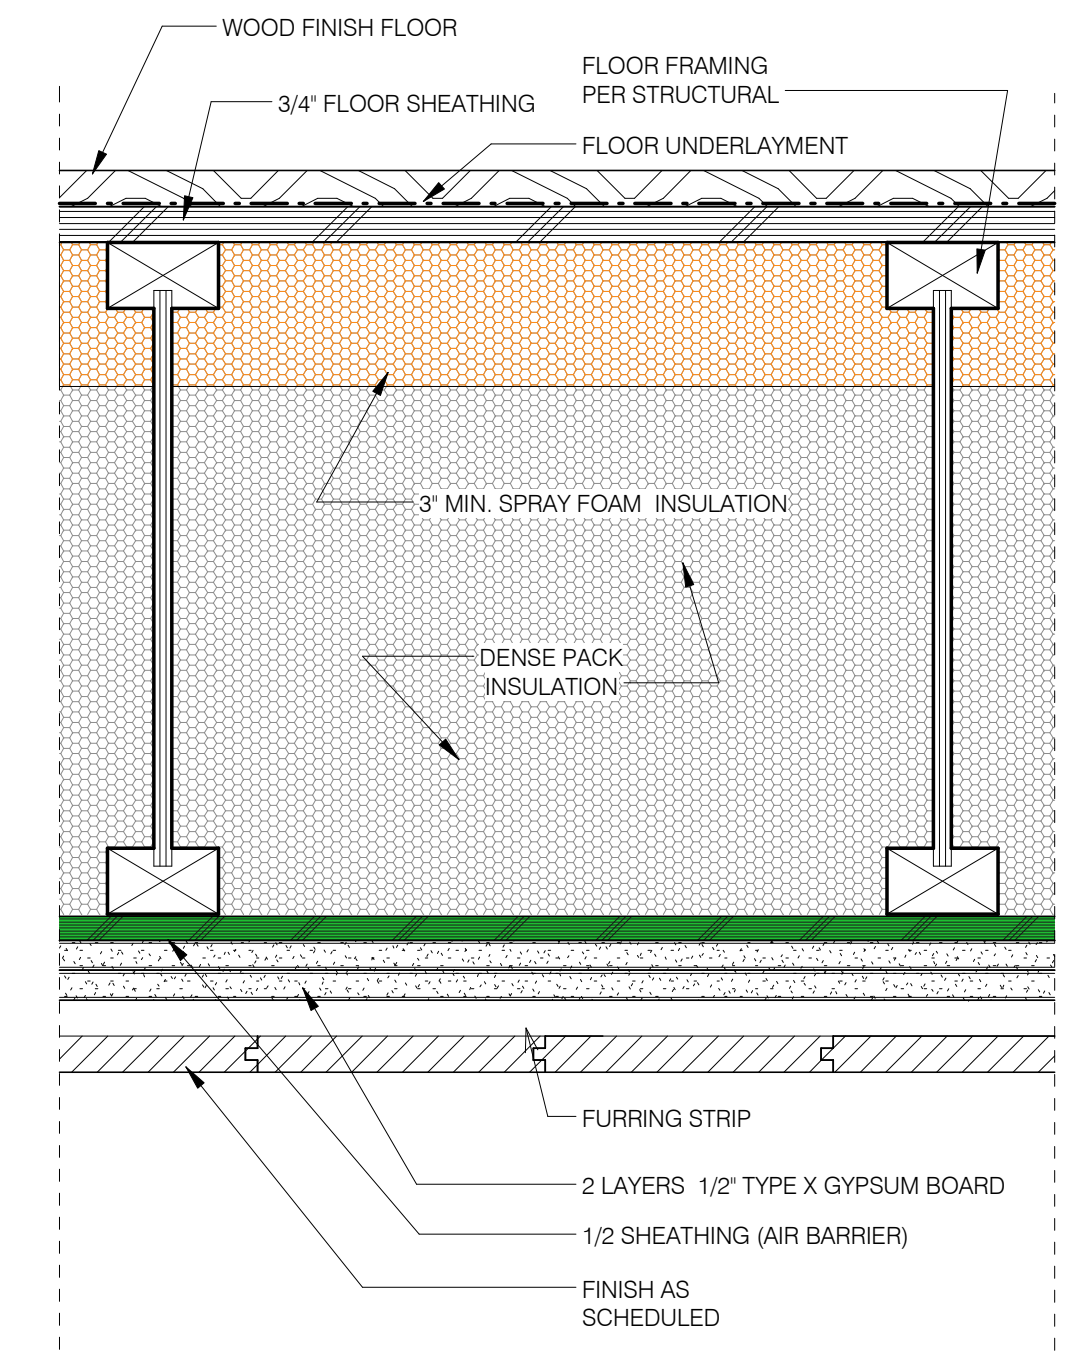


1 Carport Ceiling
3" = 1'-0"

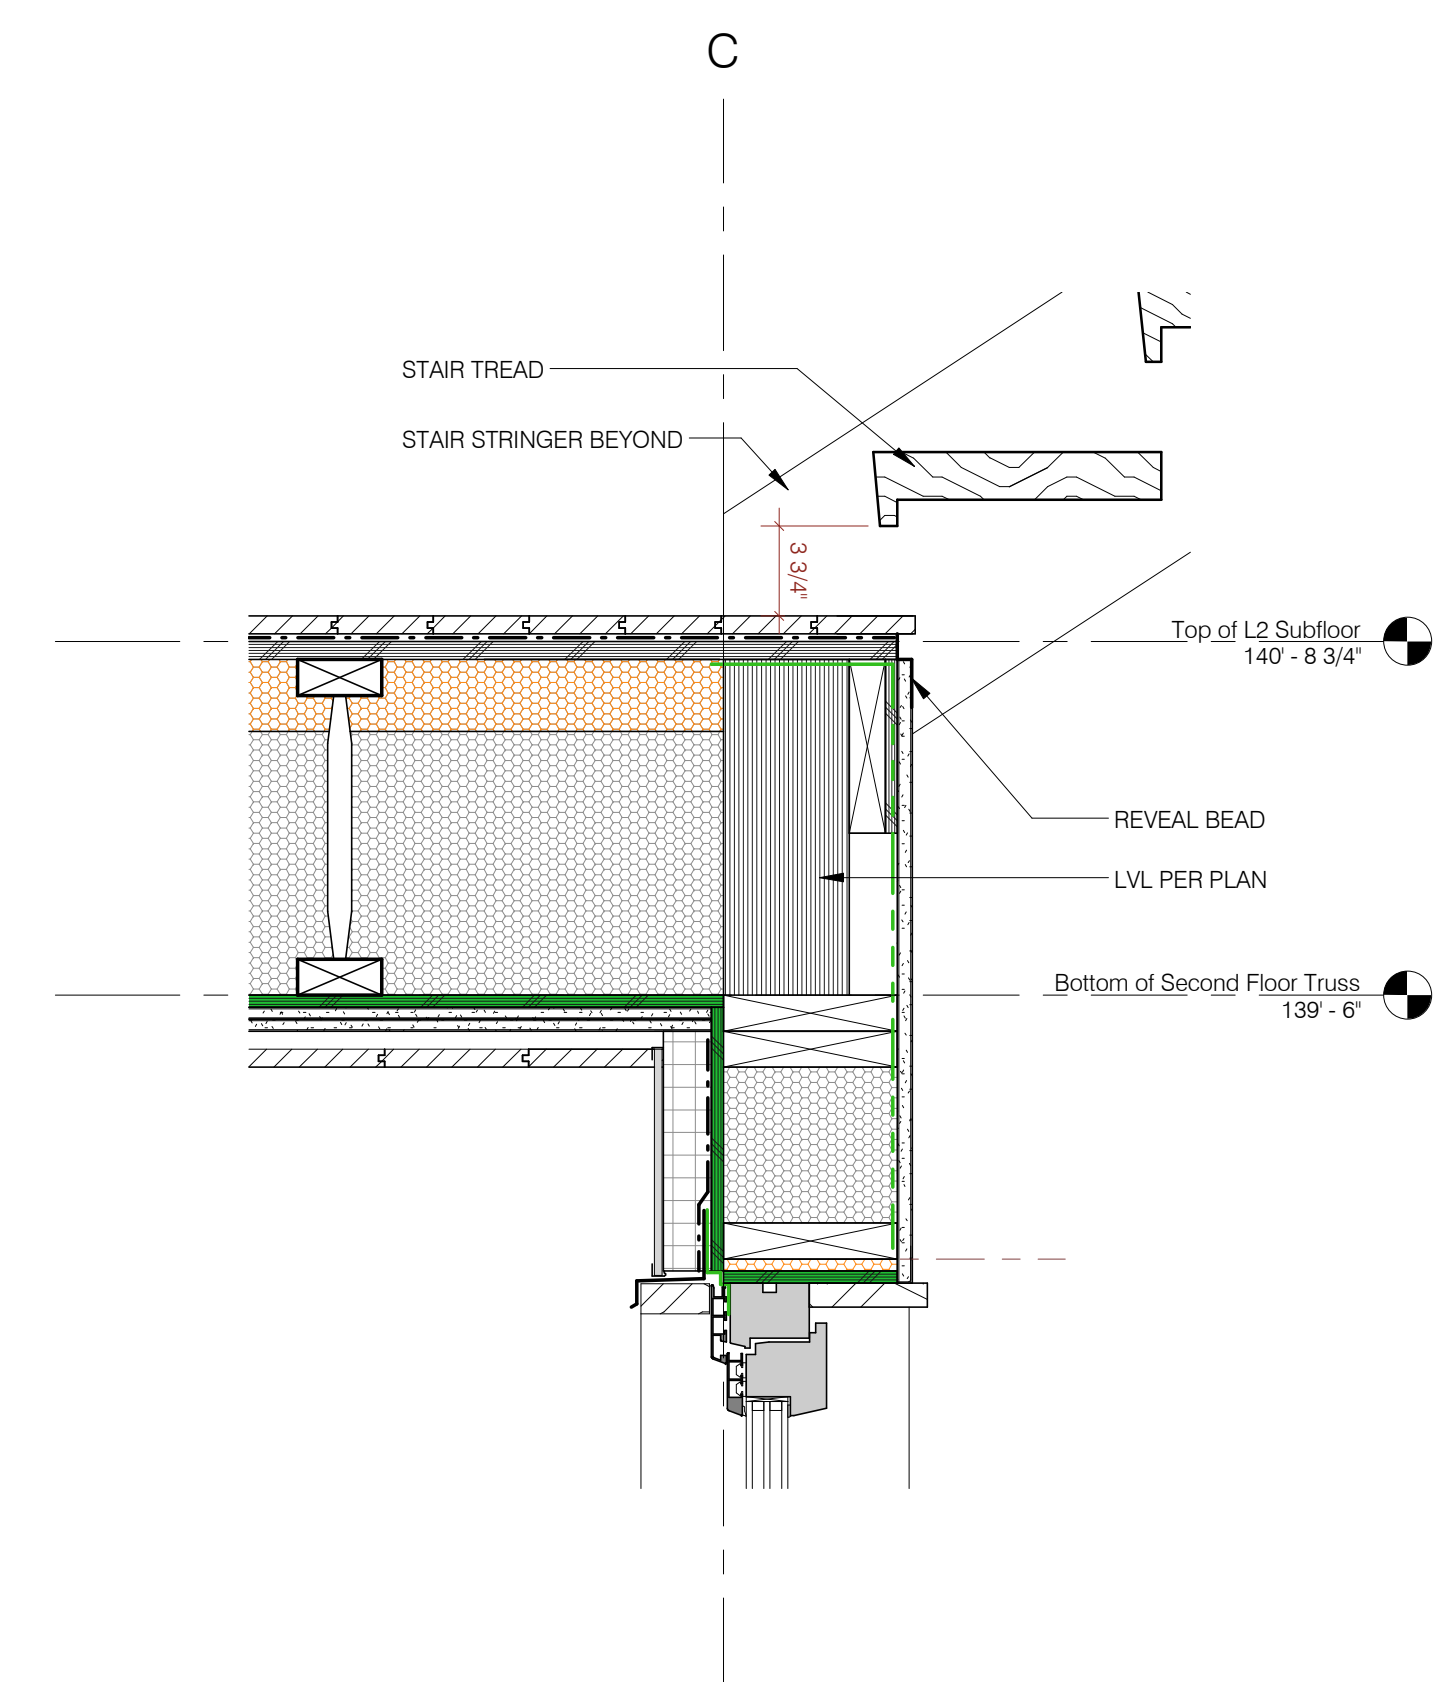

6 Stair Stringer @ Entry
1 1/2" = 1'-0"

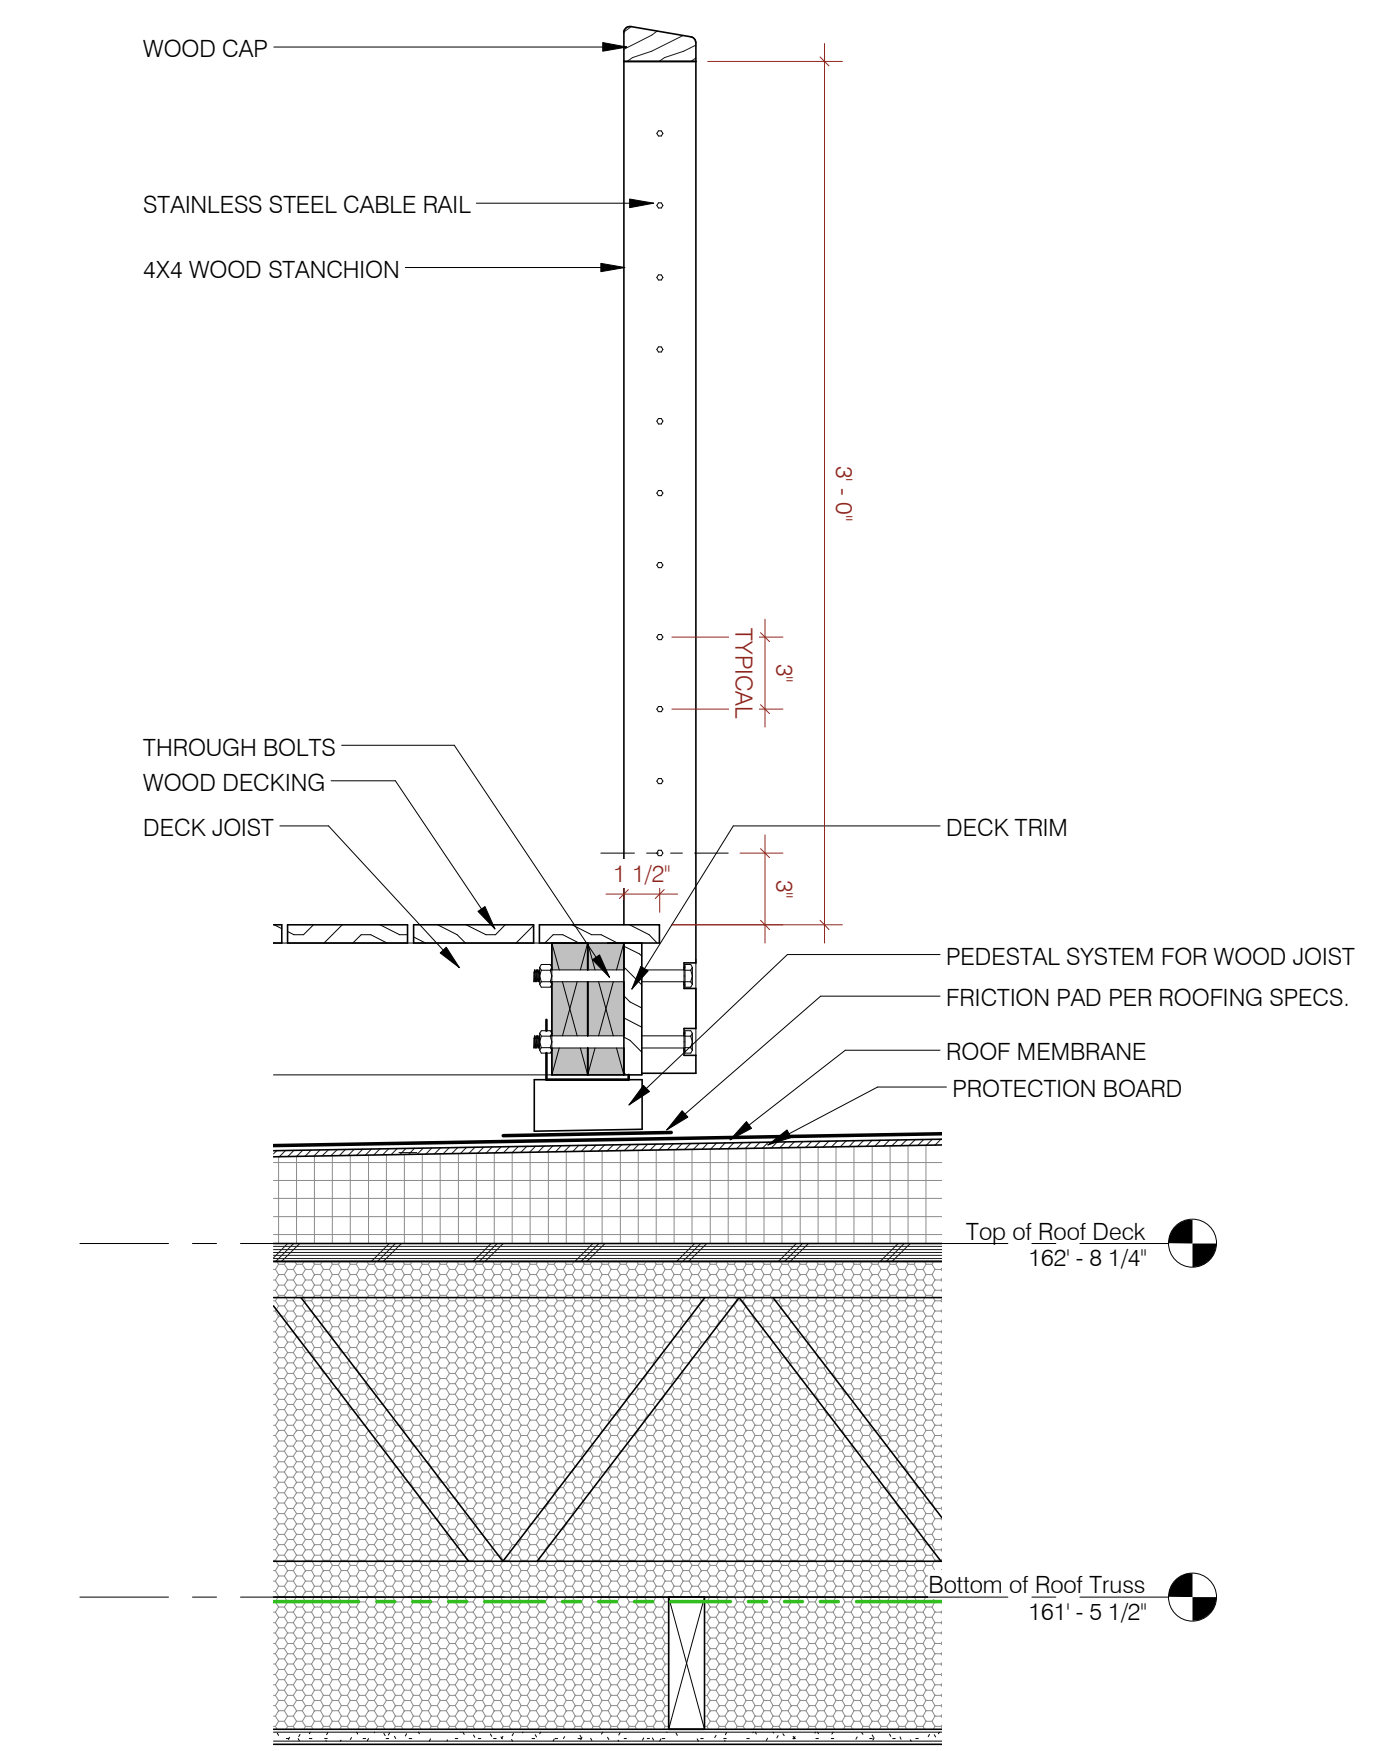

3 Roof Deck Guardrail
1 1/2" = 1'-0"

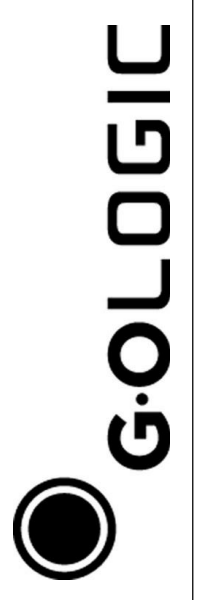


Quebec St. Residence
40 Quebec Street
Portland, ME 04101
Project Number

Opening Details

REVISIONS:
DATE & DESCRIPTION:

PAST ISSUES:
DATE & DESCRIPTION:

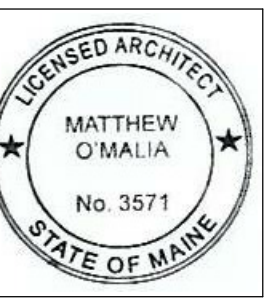

CURRENT ISSUE:
02/07/16 Permit