


STRUCTURAL PLAN LEGEND:

- FLOOR TRUSS/JOIST
- ROOF RAFTER
- BEAM
- LVL BEAM
- STEEL BEAM
- HEADER
- ROOF TRUSS
- CEILING JOIST



2 Third Floor Framing Over Second Floor  
1/4" = 1'-0"

HEADER SCHEDULE		
MARK	SIZE	JAMB
H1	(3) 2X8	(2) 2X8 JACKS, (2) 2X8 KING U.N.O.
H2	(2) 1 3/4 X 9 1/4 LVL	(2) 2X8 JACKS, (2) 2X8 KING U.N.O.

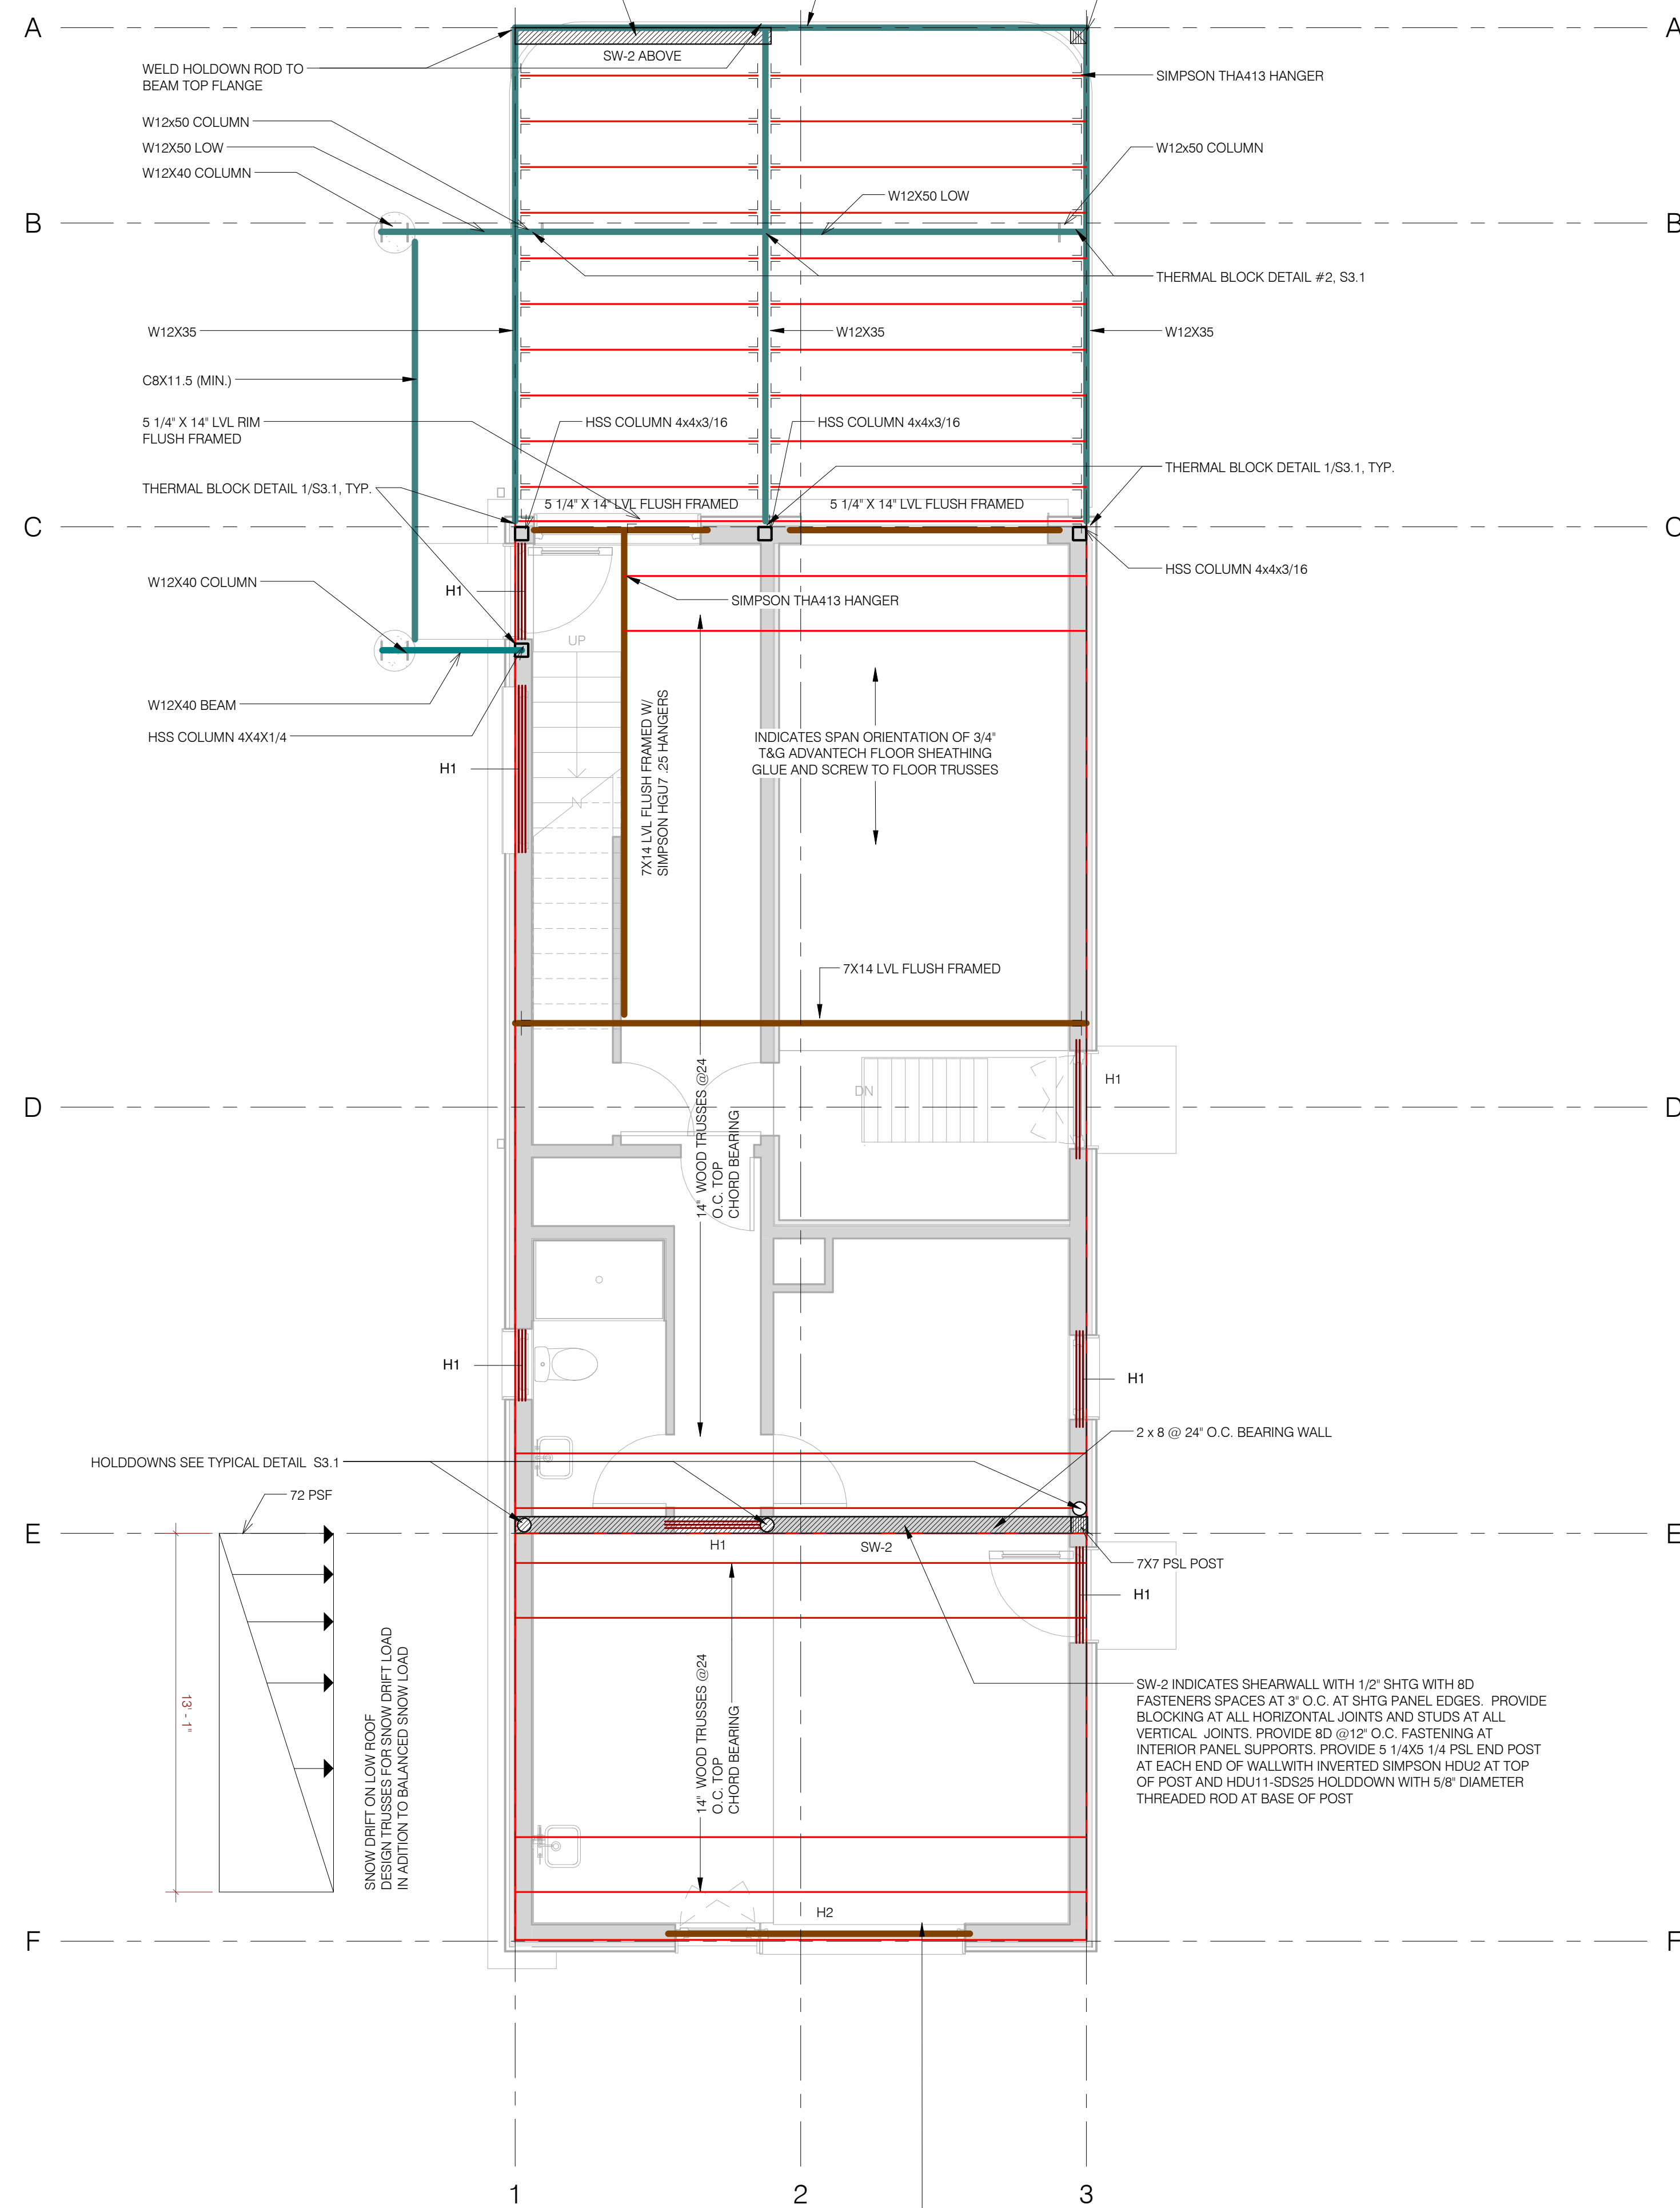

1 Second Floor Framing Over First Floor  
1/4" = 1'-0"




**Quebec St. Residence**  
40 Quebec Street  
Portland, ME 04101  
Project Number

Framing Plan - 2nd & 3rd Floor

REVISIONS:  
DATE & DESCRIPTION:

PAST ISSUES:  
DATE & DESCRIPTION:

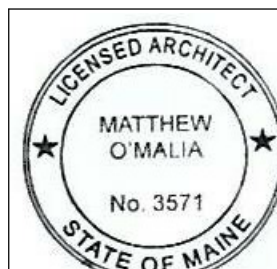

CURRENT ISSUE:  
02/07/16 Permit

S1.2