



STRUCTURAL PLAN LEGEND:

- FLOOR TRUSS/JOIST
- ROOF RAFTER
- BEAM
- LVL BEAM
- STEEL BEAM
- HEADER
- ROOF TRUSS
- CEILING JOIST

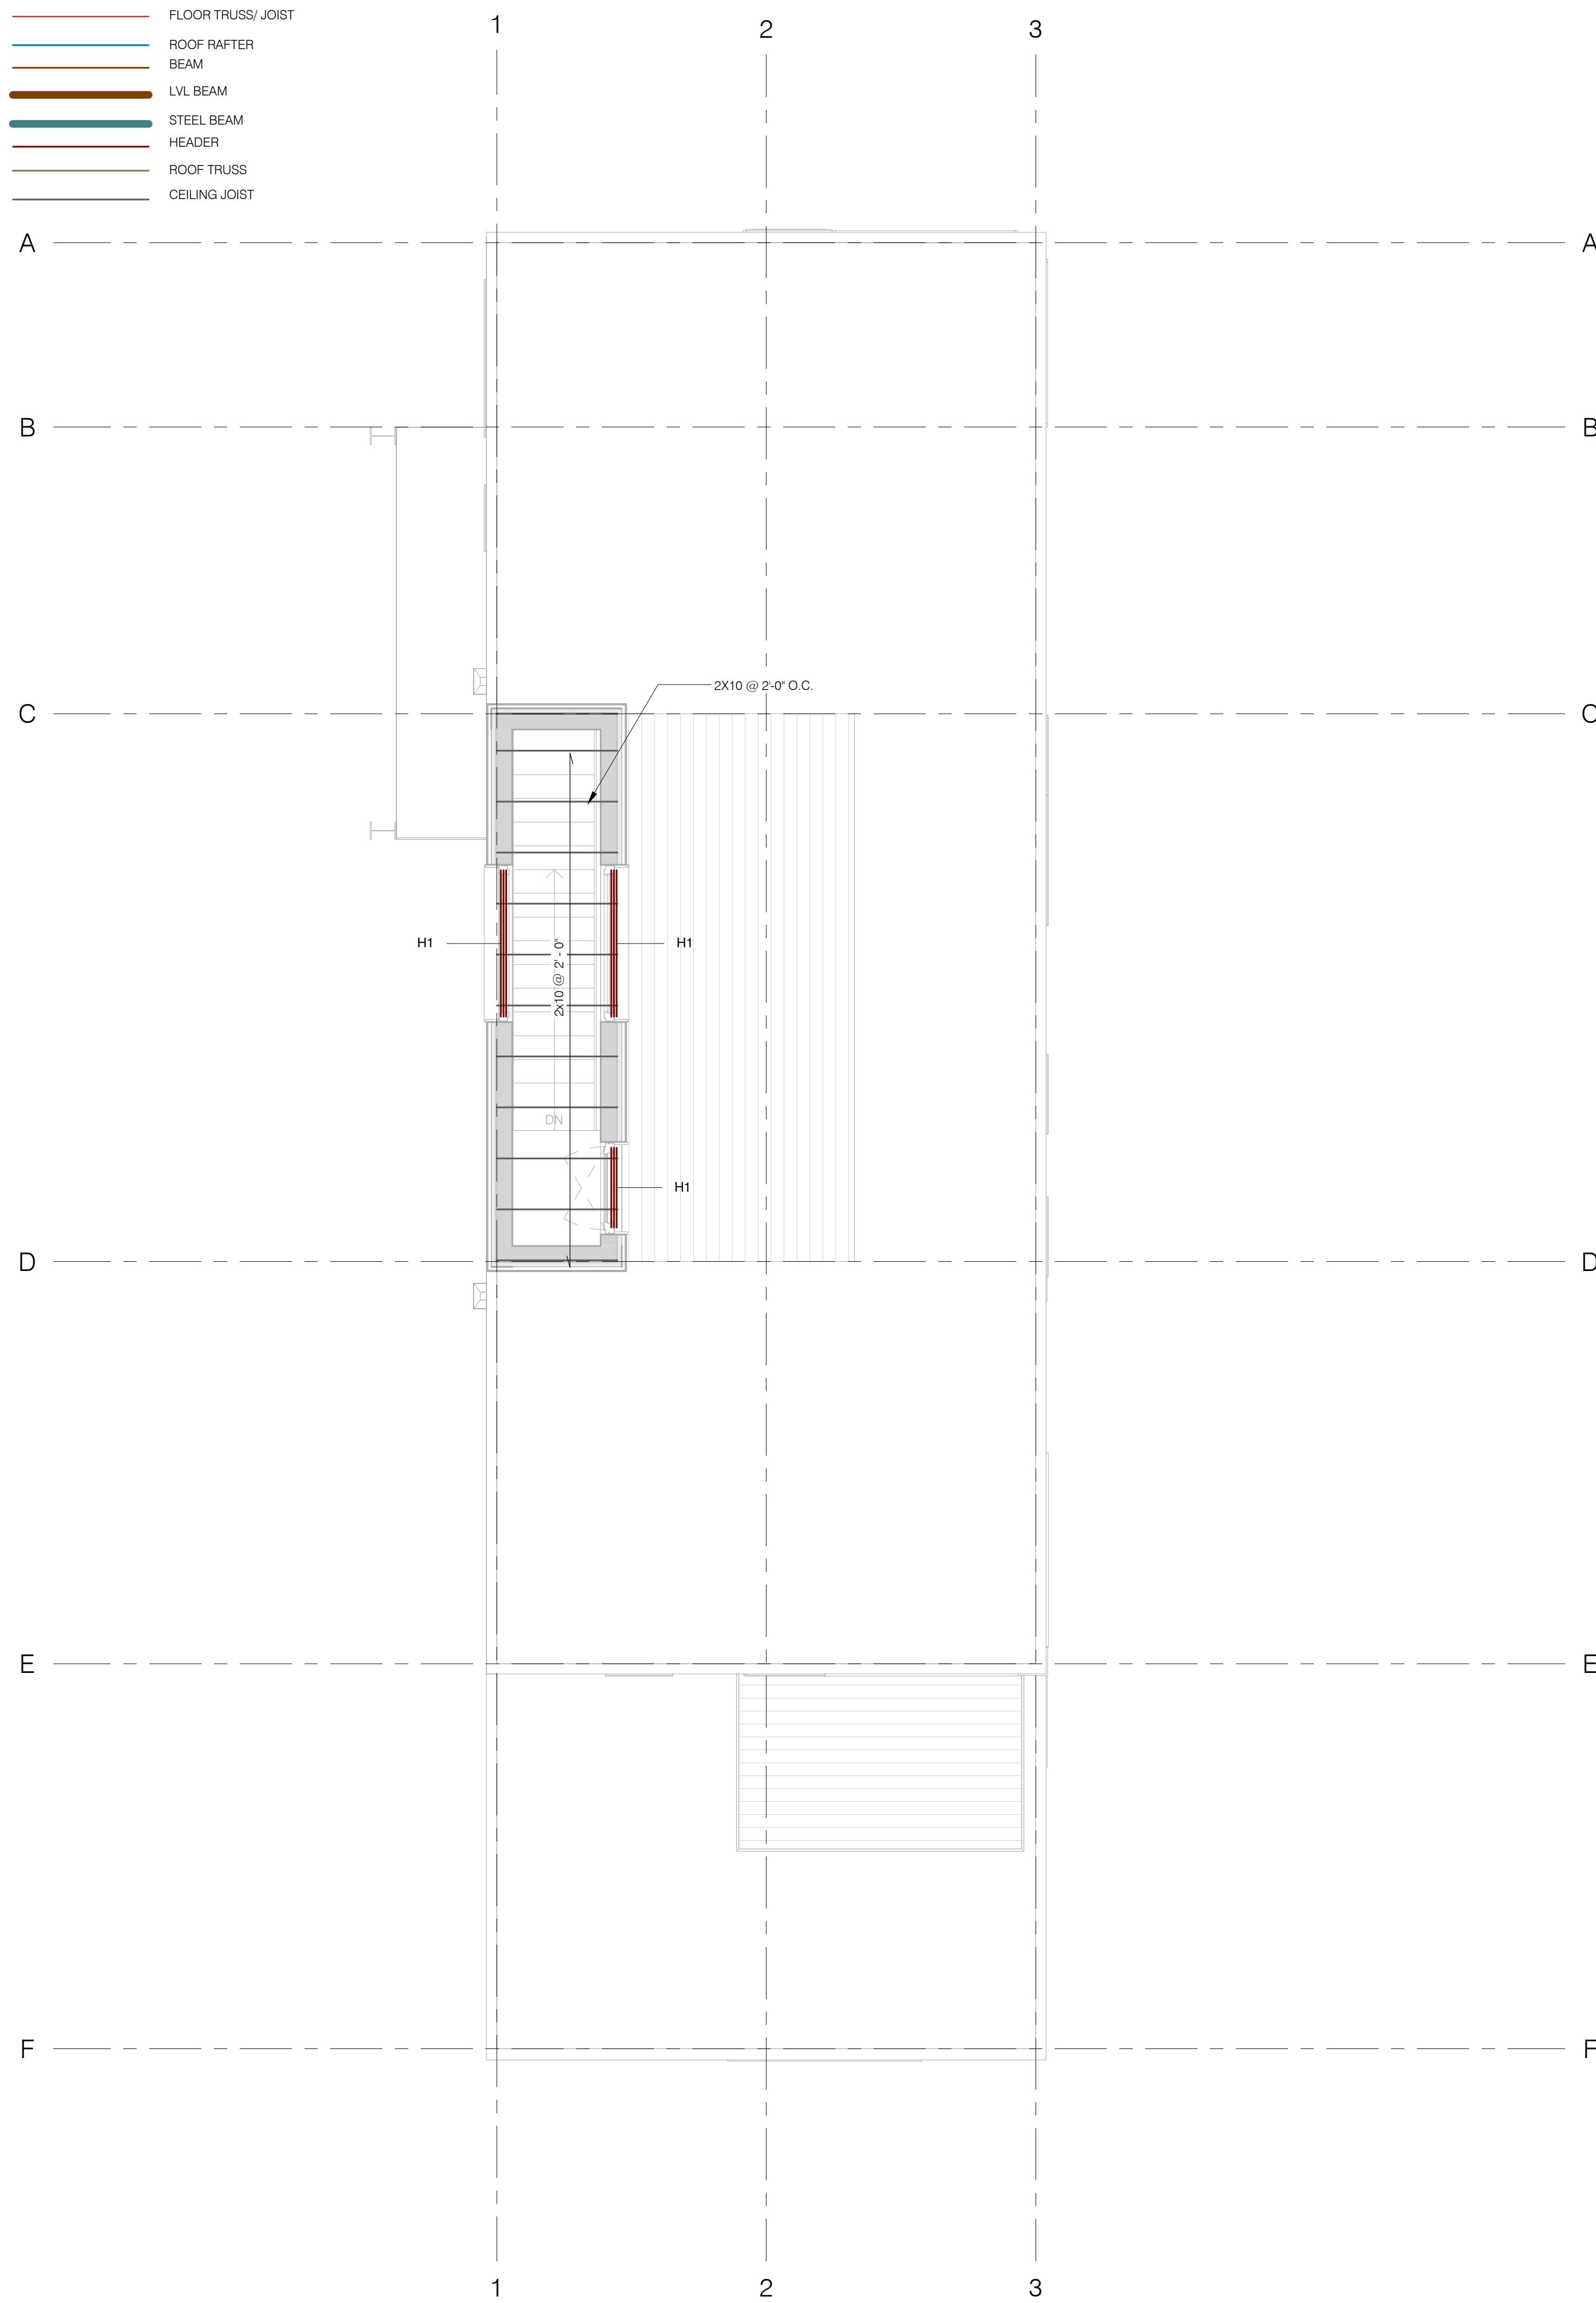

HEADER SCHEDULE		
MARK	SIZE	JAMB
H1	(3)2X8	(2) 2X8 JACKS, (2) 2X8 KING U.N.O.
H2	(2)1 3/4 X 9 1/4 LVL	(2) 2X8 JACKS, (2) 2X8 KING U.N.O.

SW-2 INDICATES SHEARWALL WITH 1/2" SHTG WITH 8D FASTENERS SPACES AT 6" O.C. AT SHTG PANEL EDGES. PROVIDE BLOCKING AT ALL HORIZONTAL JOINTS AND STUDS AT ALL VERTICAL JOINTS. PROVIDE 8D @12" O.C. FASTENING AT INTERIOR PANEL SUPPORTS. PROVIDE (2) 2X8 END POST AT EACH END OF WALL WITH HDU11-SDS25 HOLDDOWN WITH 5/8" DIAMETER THREADED ROD AT BASE OF POST

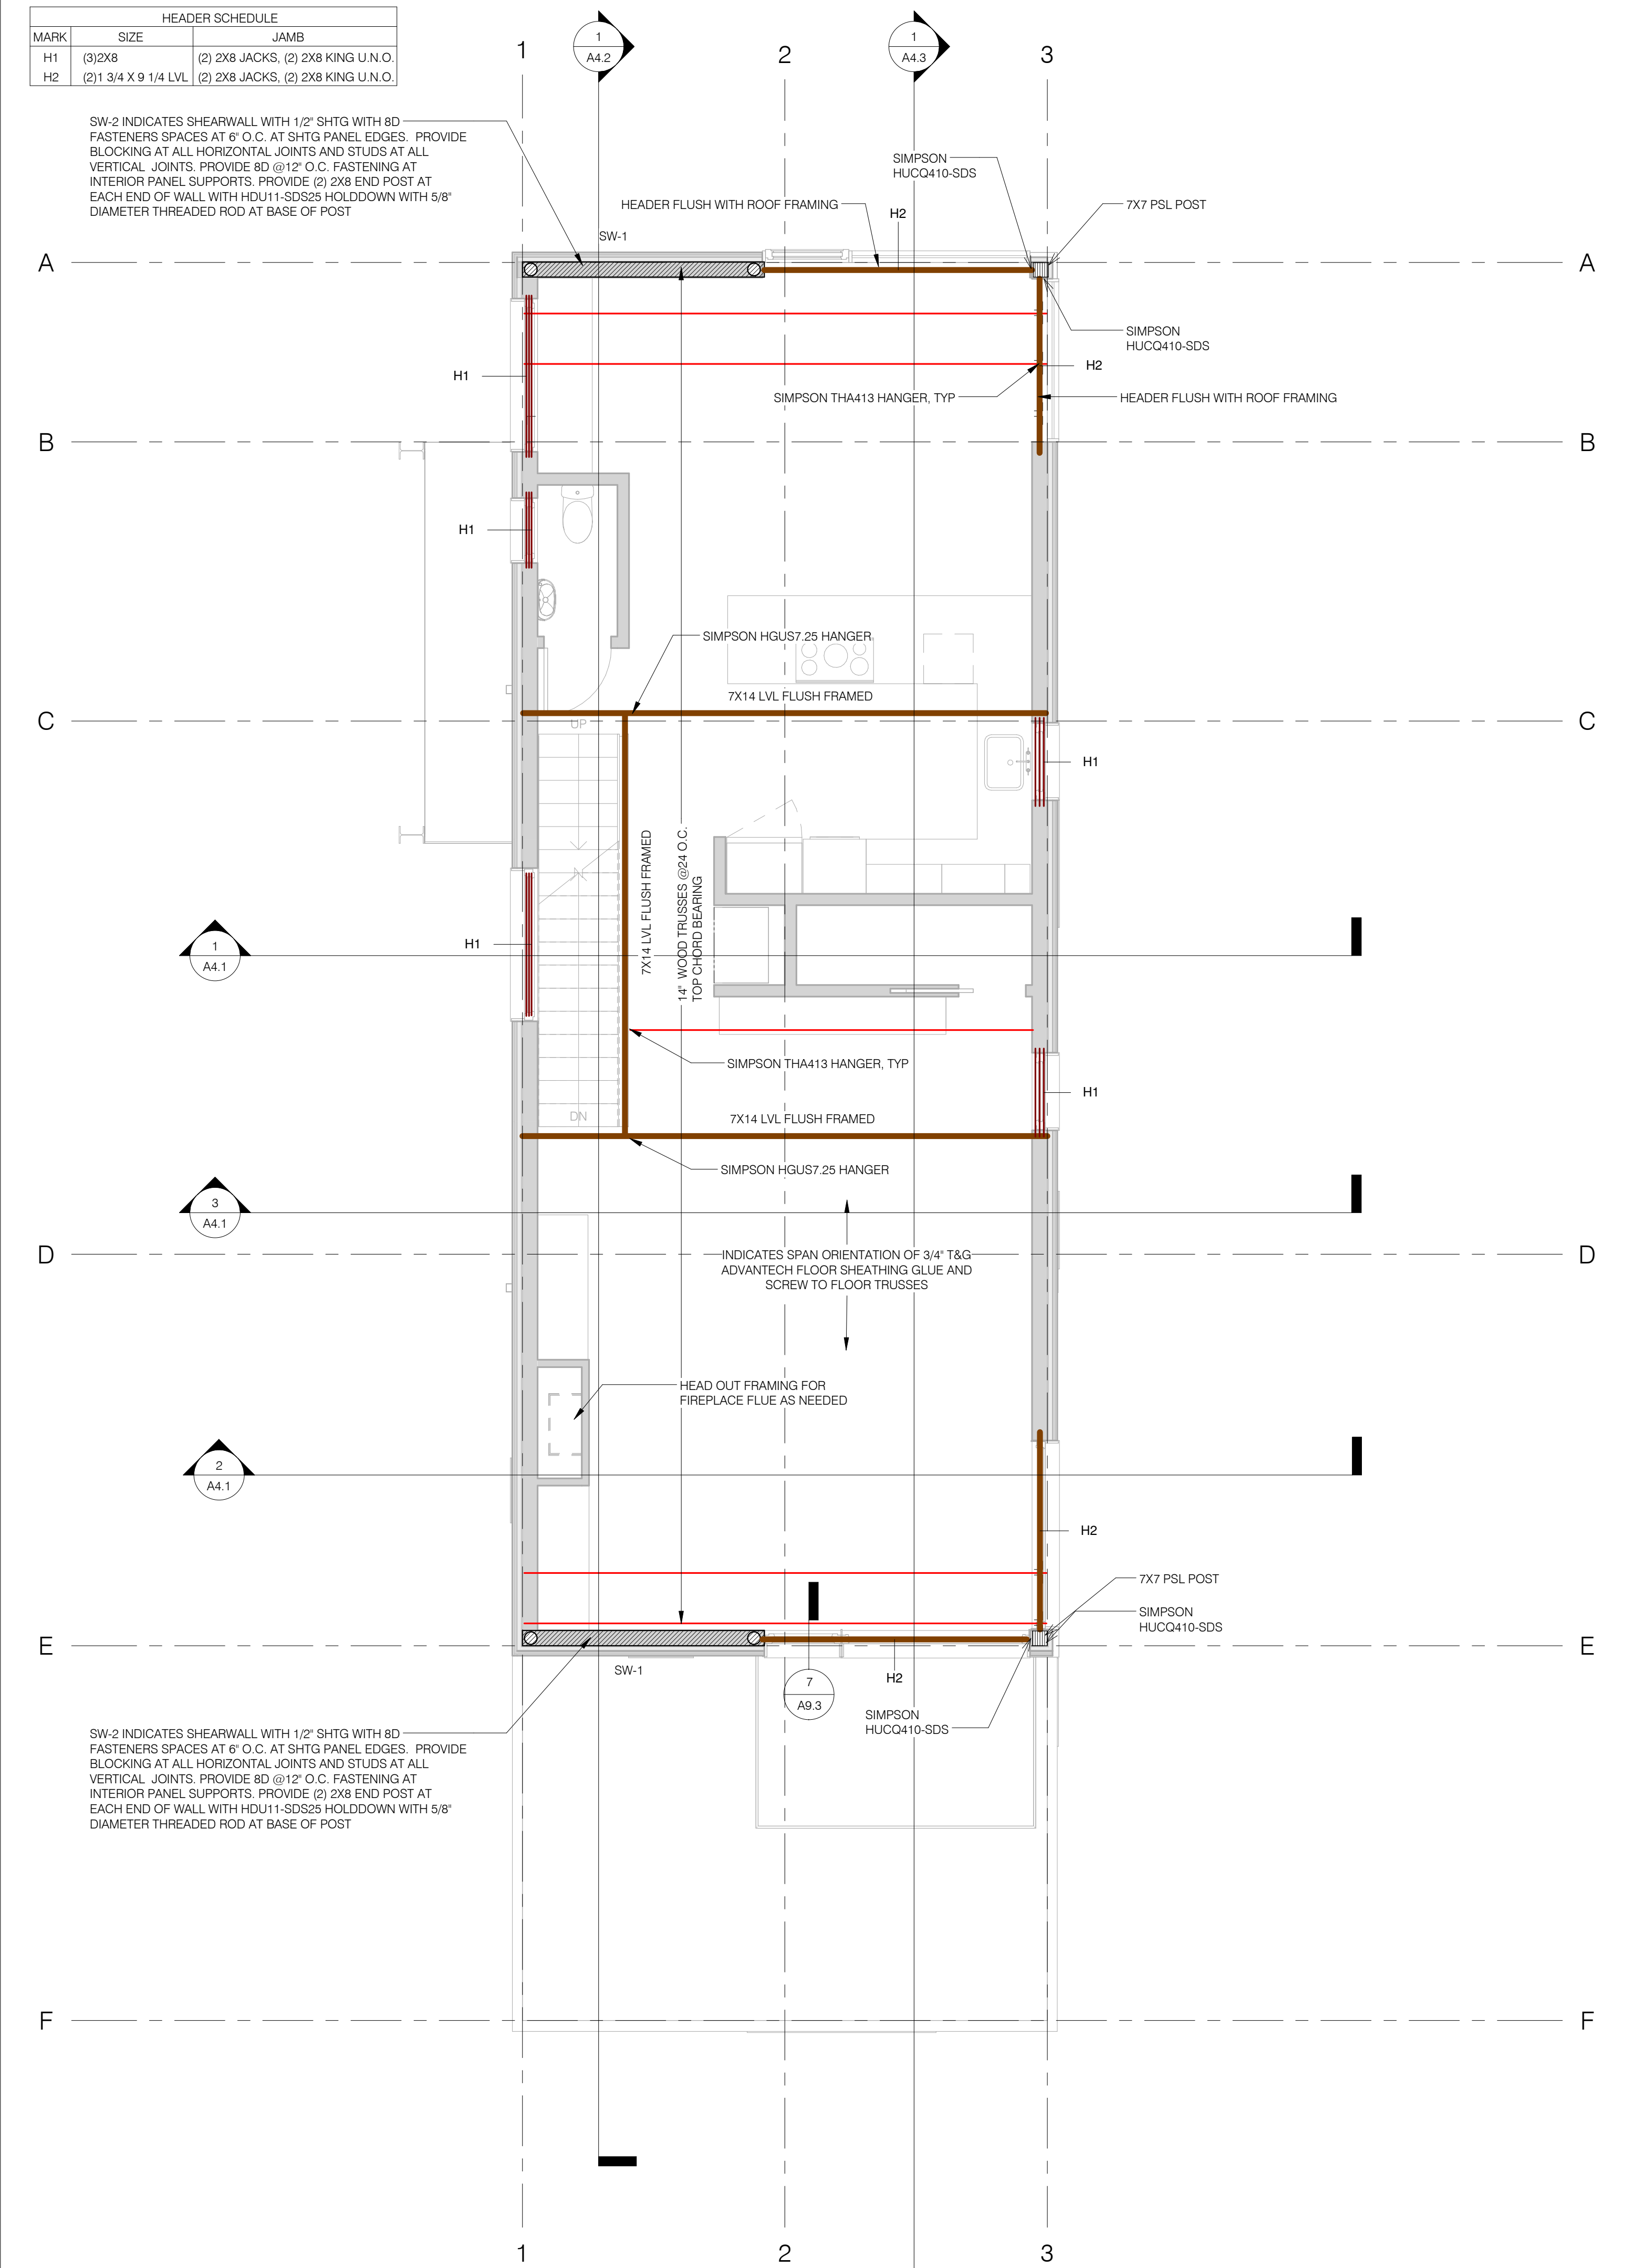

SW-2 INDICATES SHEARWALL WITH 1/2" SHTG WITH 8D FASTENERS SPACES AT 6" O.C. AT SHTG PANEL EDGES. PROVIDE BLOCKING AT ALL HORIZONTAL JOINTS AND STUDS AT ALL VERTICAL JOINTS. PROVIDE 8D @12" O.C. FASTENING AT INTERIOR PANEL SUPPORTS. PROVIDE (2) 2X8 END POST AT EACH END OF WALL WITH HDU11-SDS25 HOLDDOWN WITH 5/8" DIAMETER THREADED ROD AT BASE OF POST



**Quebec St. Residence**  
40 Quebec Street  
Portland, ME 04101  
Project Number

Framing Plan - Roof

REVISIONS:  
DATE & DESCRIPTION:

PAST ISSUES:  
DATE & DESCRIPTION:



CURRENT ISSUE:  
02/07/16 Permit