



5 SECTION DETAIL
scale: 3/4" = 1'-0"

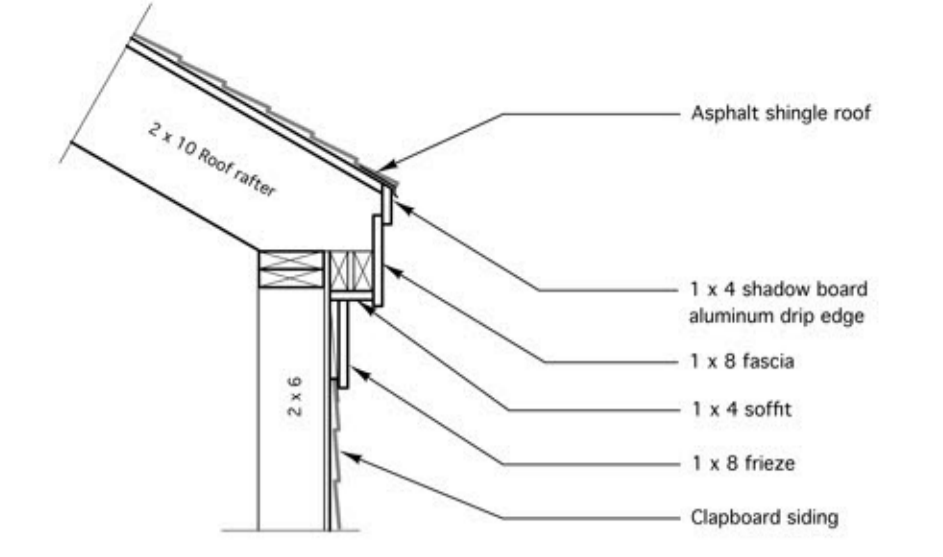

6 SECTION DETAIL
scale: 3/4" = 1'-0"

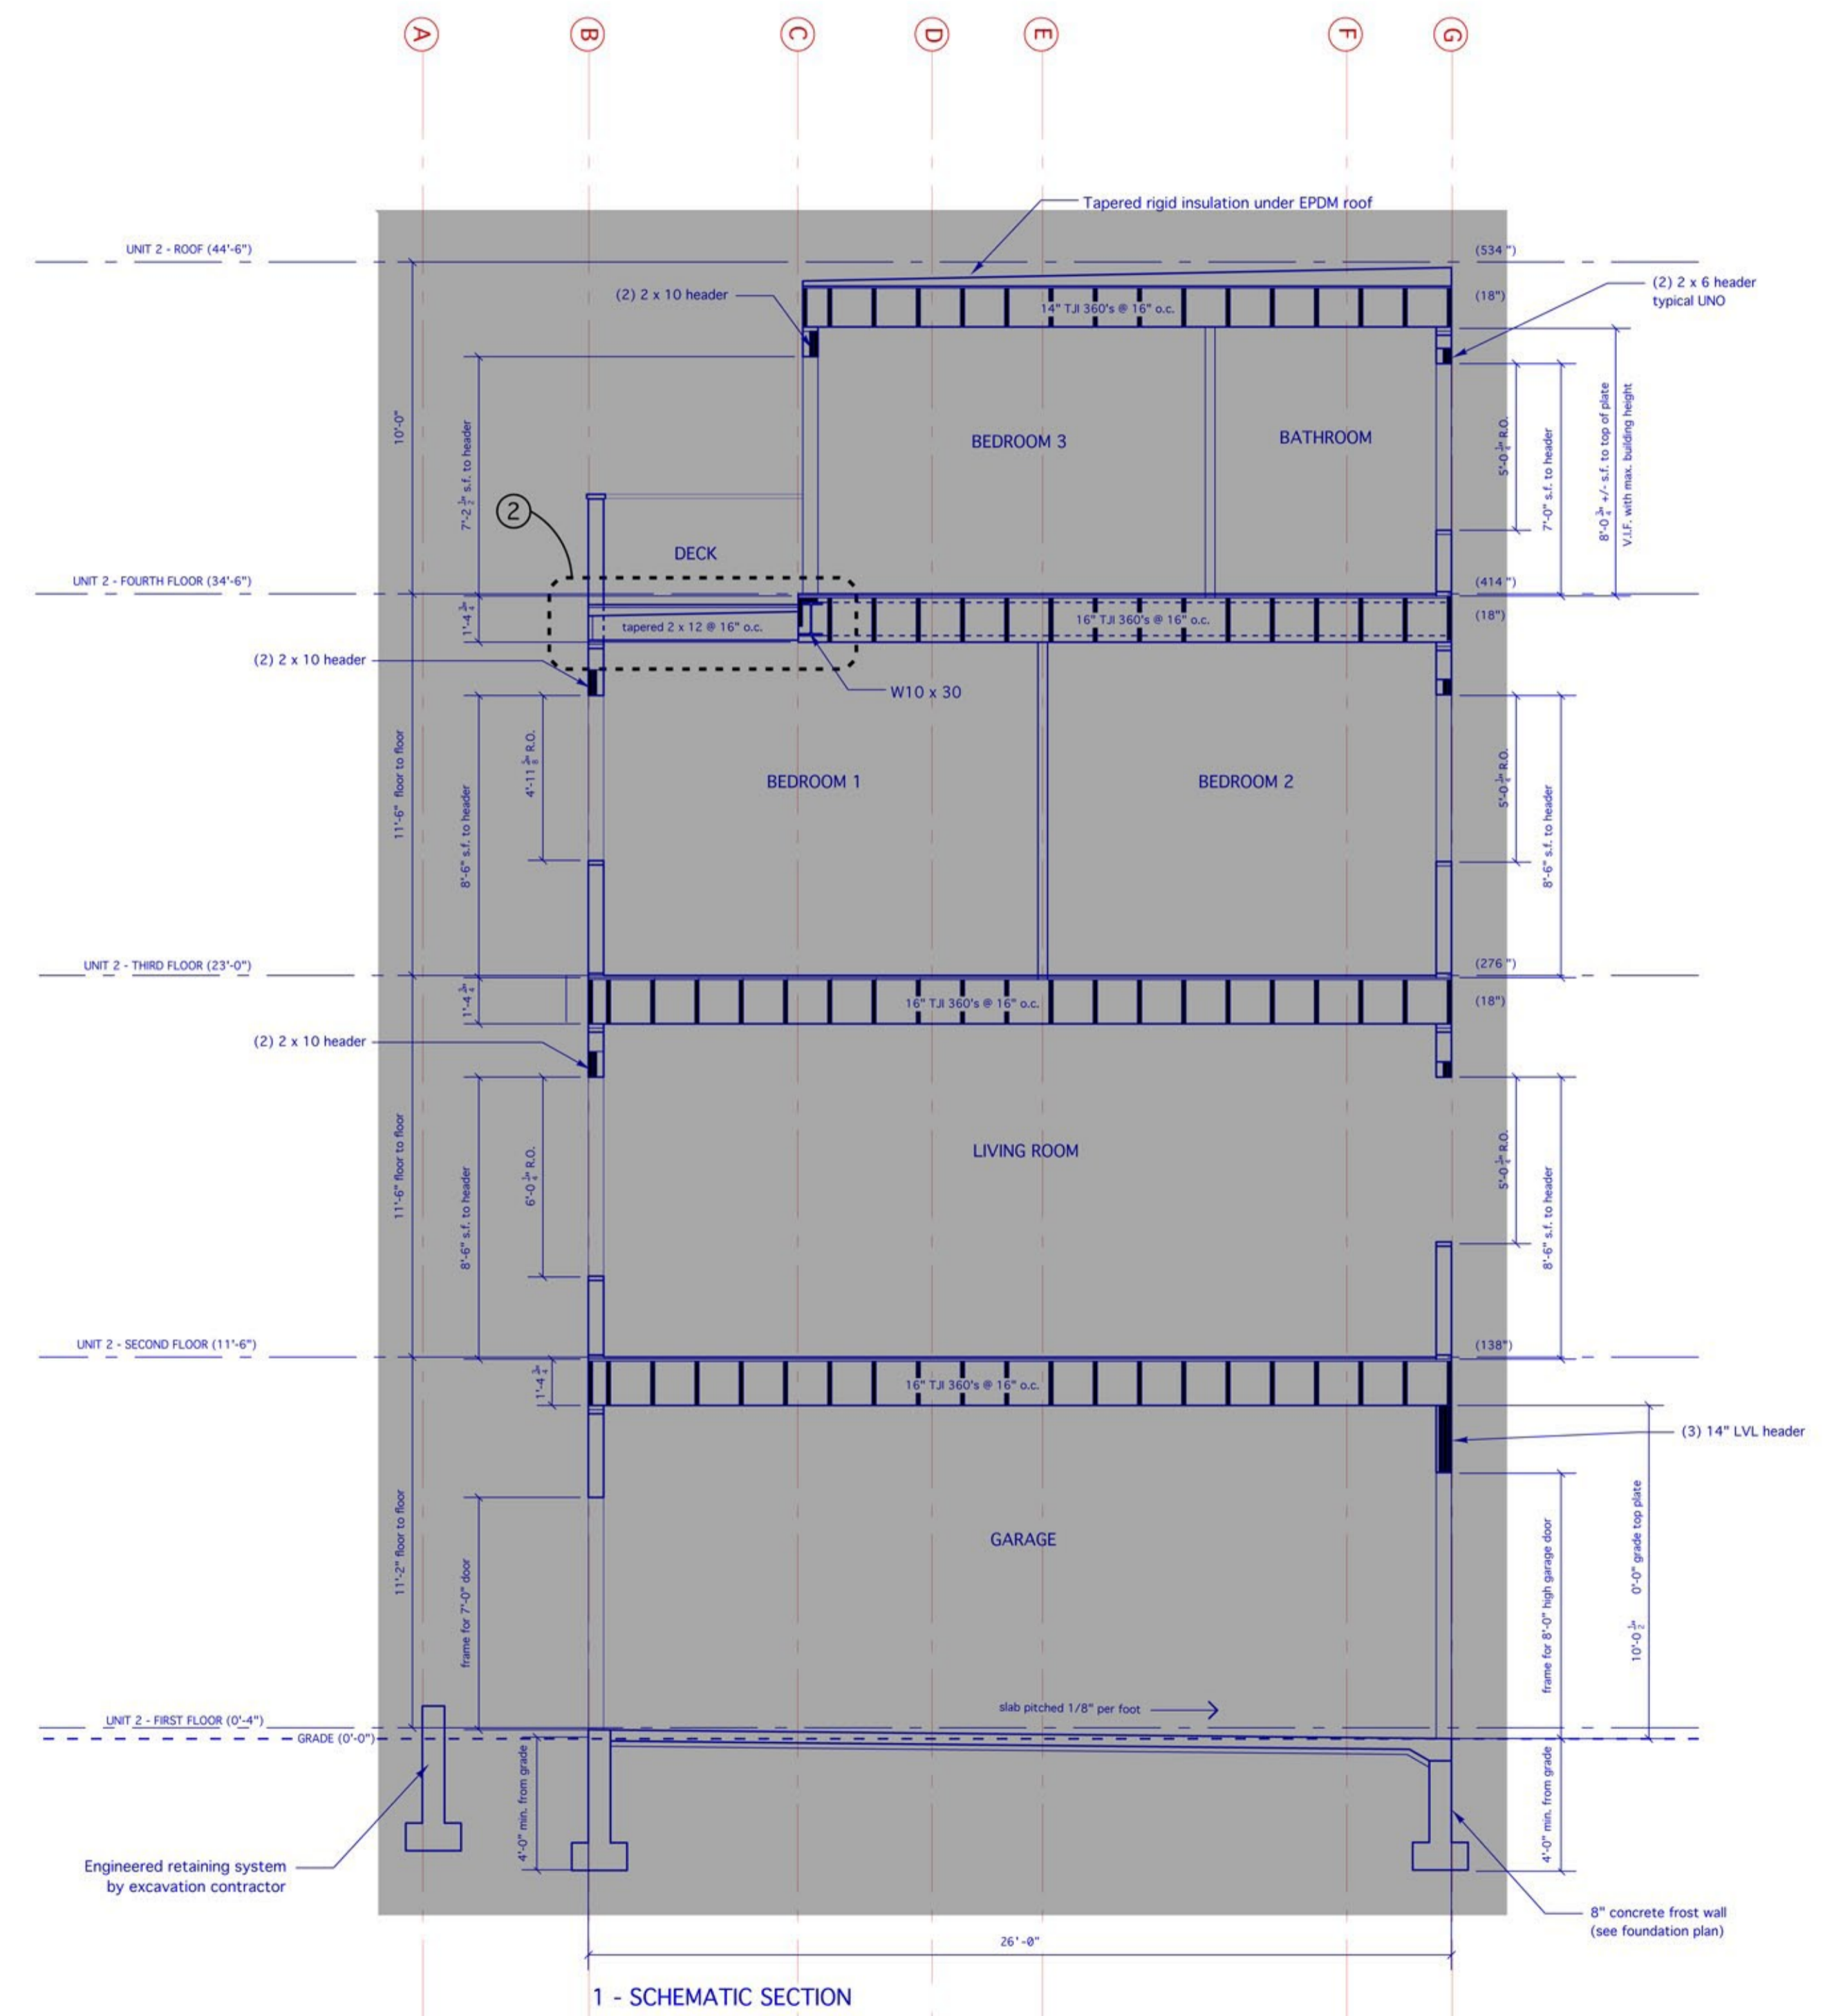

AREAS IN GRAY
NOT INCLUDED
IN THIS PERMIT

7/19/17 STAMP
FOR STRUCTURE ONLY



Trademark Inc.
FOR PERMIT 07/12/17

33 Turner Road
Portland, ME
Scale: 1/4" = 1'-0"



A
302