



**GENERAL NOTES**


- 1) Smoke detectors and sprinklers as required per code
- 2) 1 HR continuous fire rated wall assembly between units
- 3) Egress windows in bedroom as noted on plan
- 4) All insulation as required per energy code
- 5) See structural plans for all framing related information

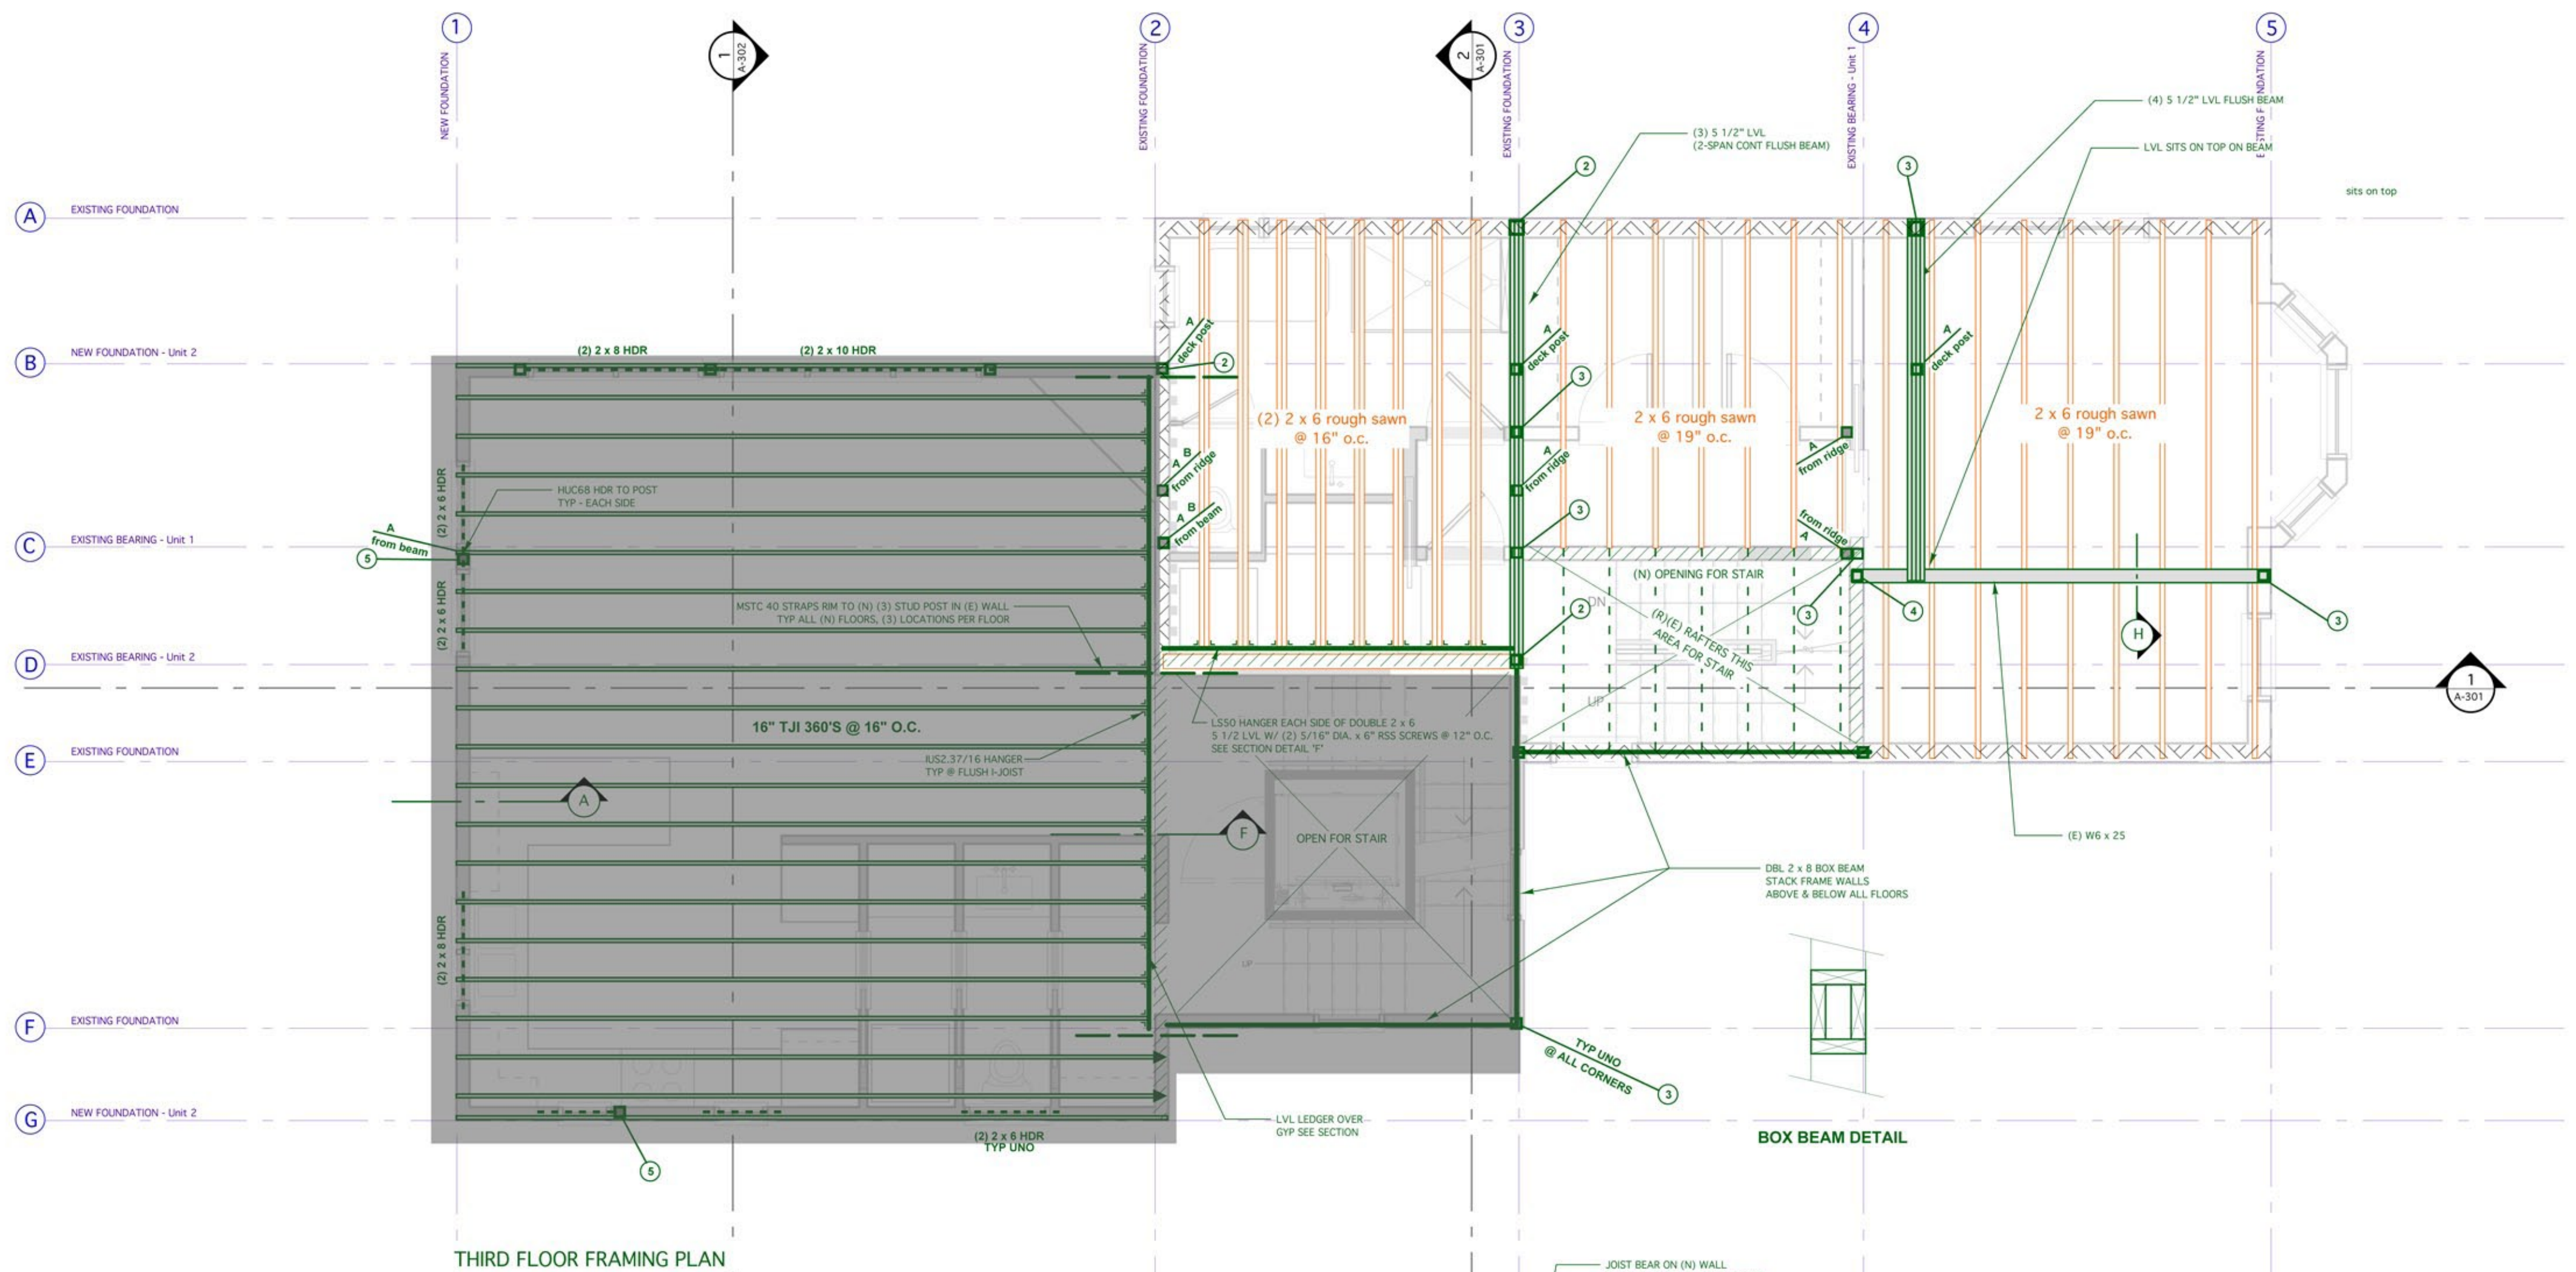

**AREAS IN GRAY NOT INCLUDED IN THIS PERMIT**

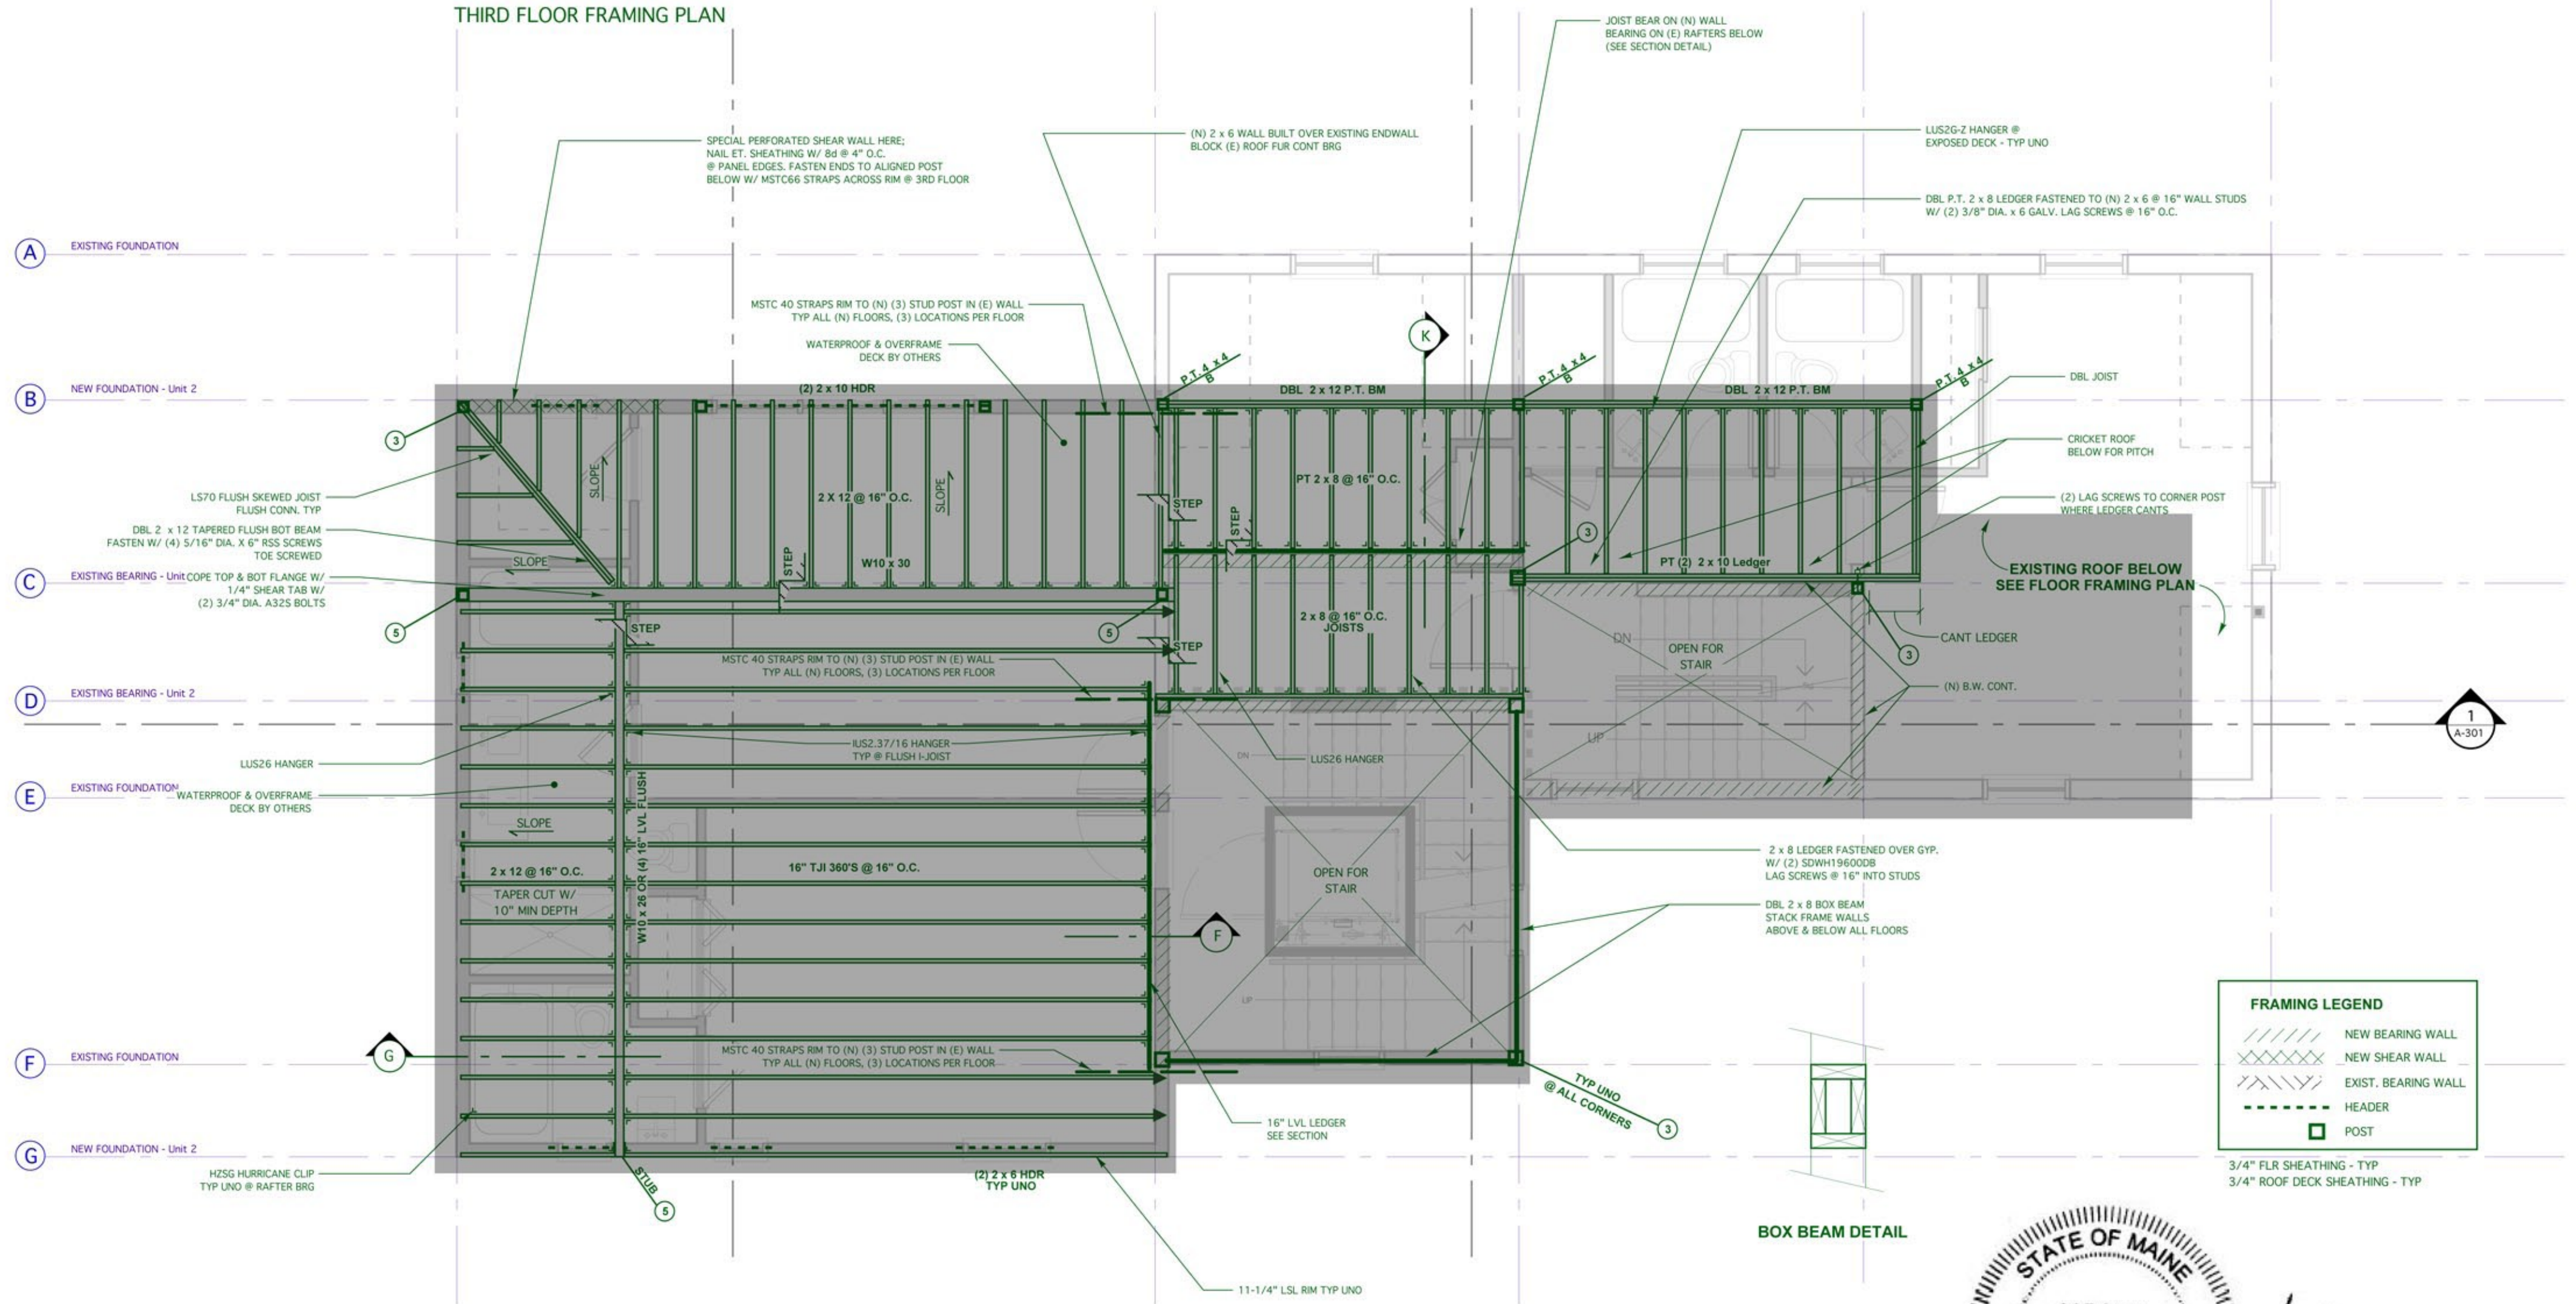

FRAMING LEGEND	
	NEW BEARING WALL
	NEW SHEAR WALL
	EXIST. BEARING WALL
	HEADER
	POST
	3/4" FLR SHEATHING - TYP
	3/4" ROOF DECK SHEATHING - TYP

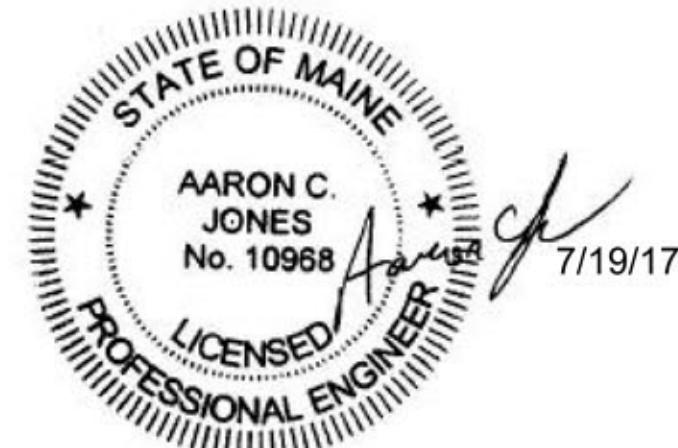

7/19/17 STAMP FOR STRUCTURE ONLY