



GENERAL NOTES

- 1) Smoke detectors and sprinklers as required per code
- 2) 1 HR continuous fire rated wall assembly between units
- 3) Egress windows in bedroom as noted on plan
- 4) All insulation as required per energy code
- 5) See structural plans for all framing related information

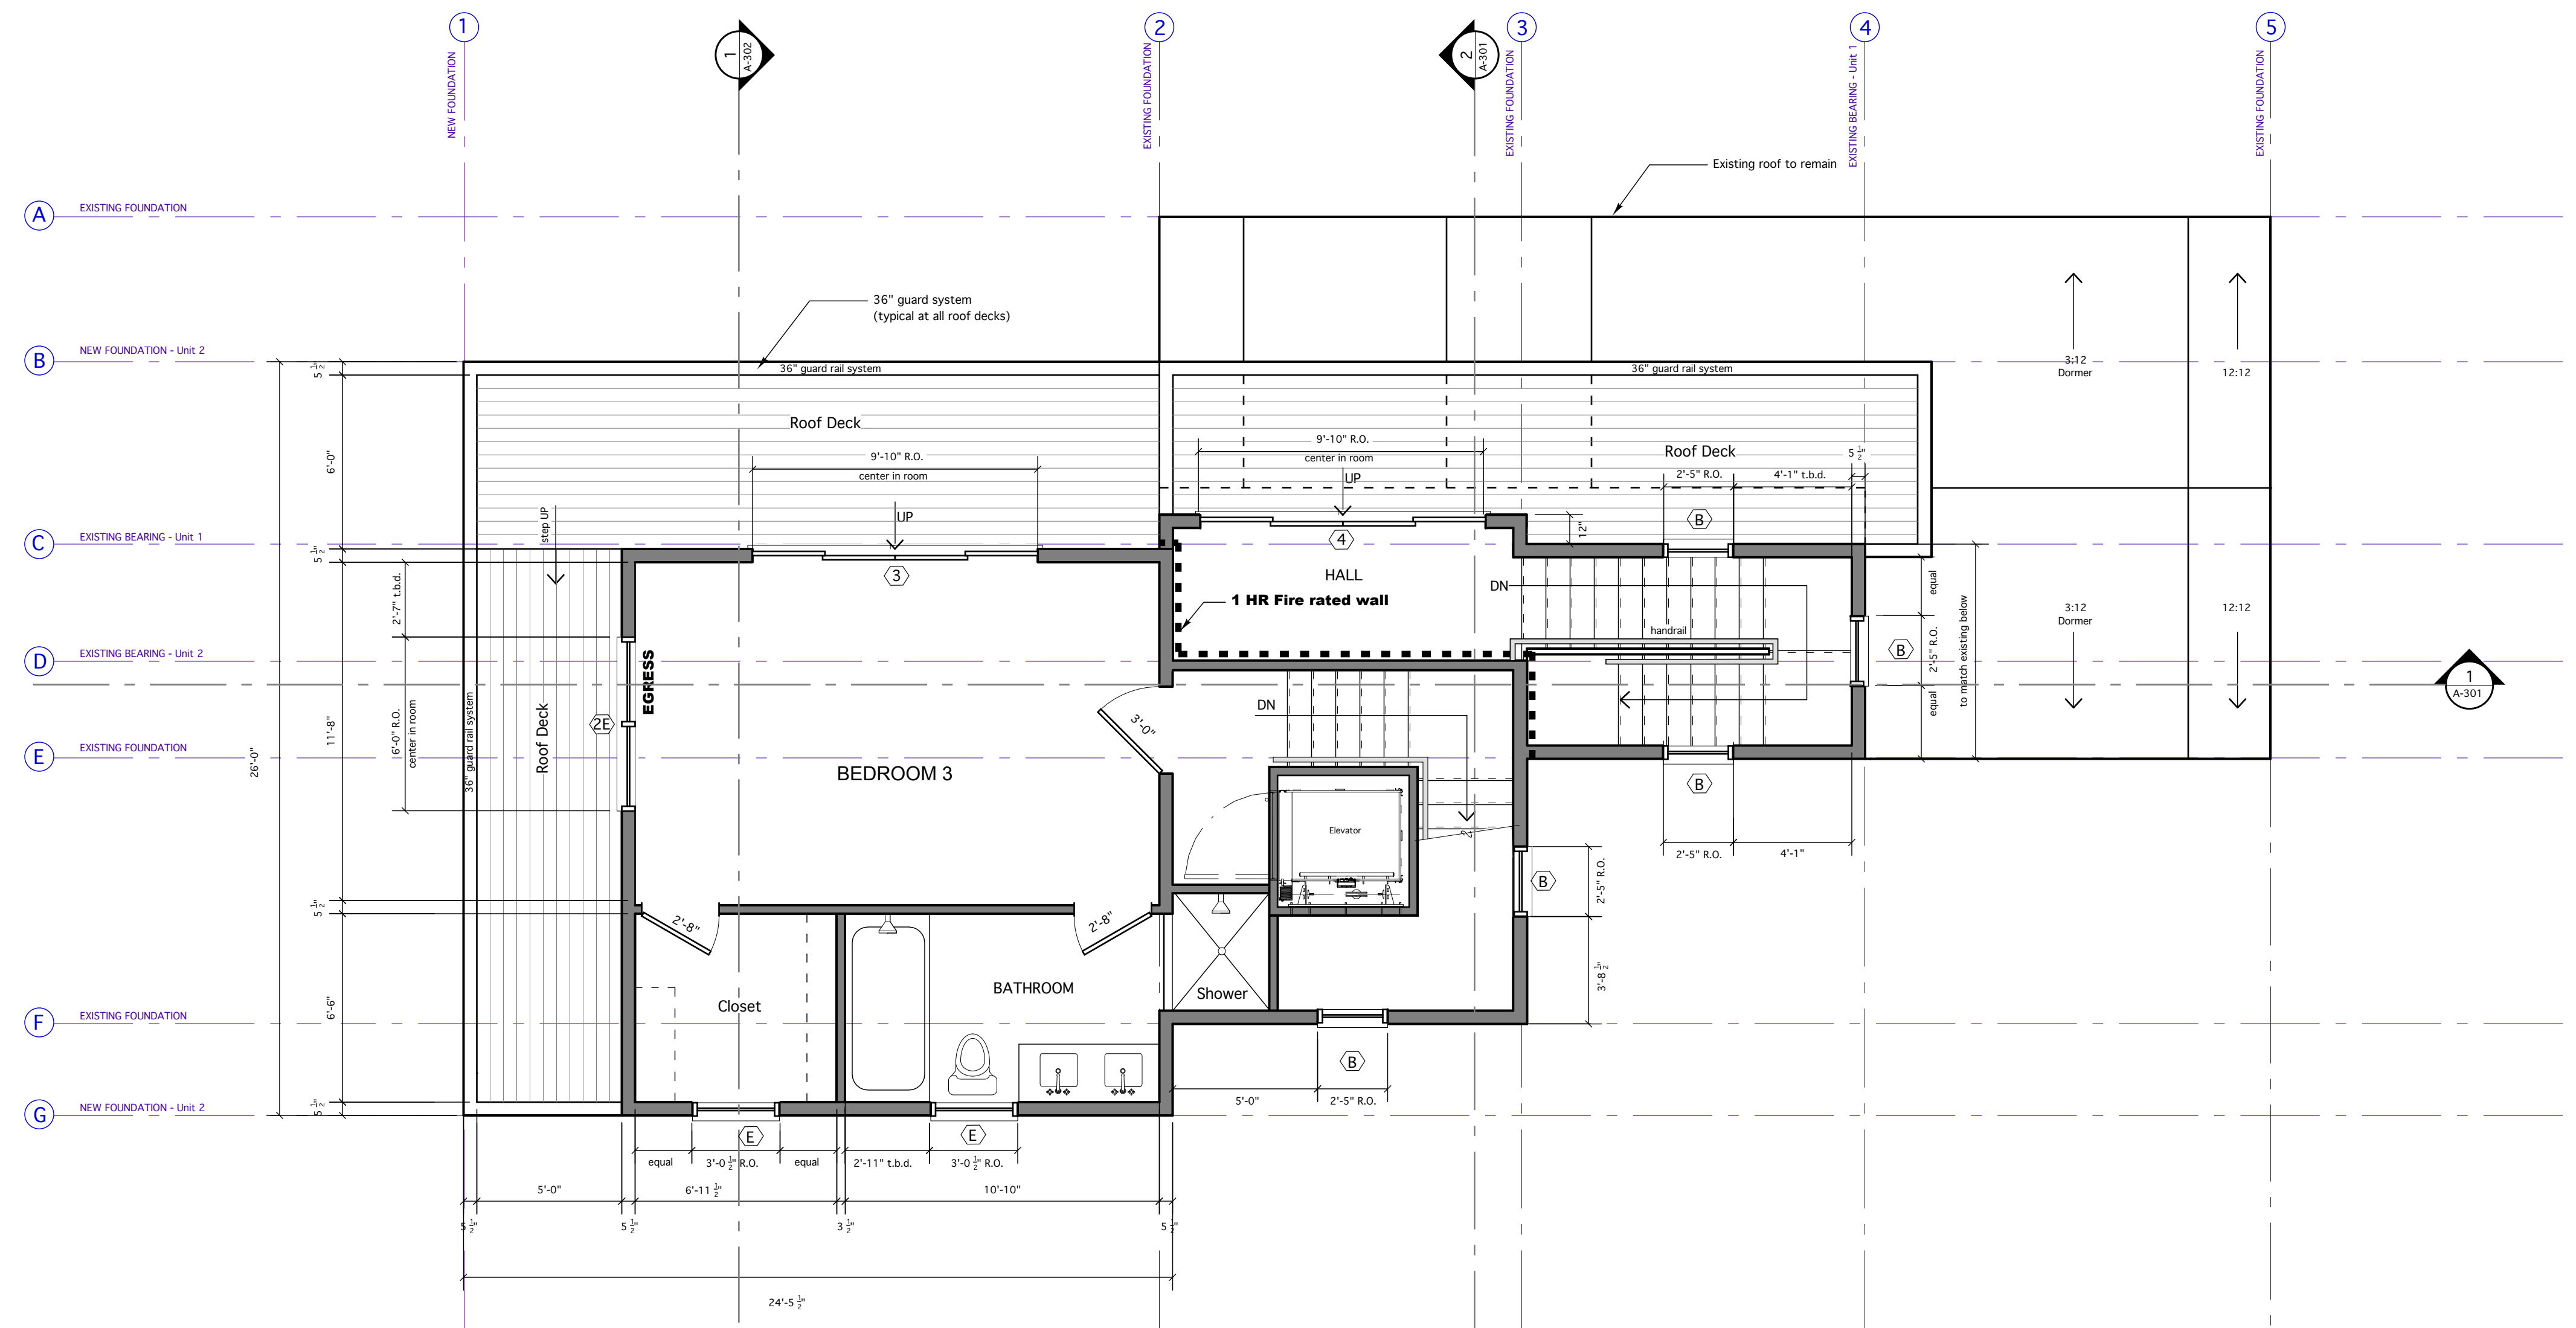

PROPOSED FOURTH FLOOR PLAN

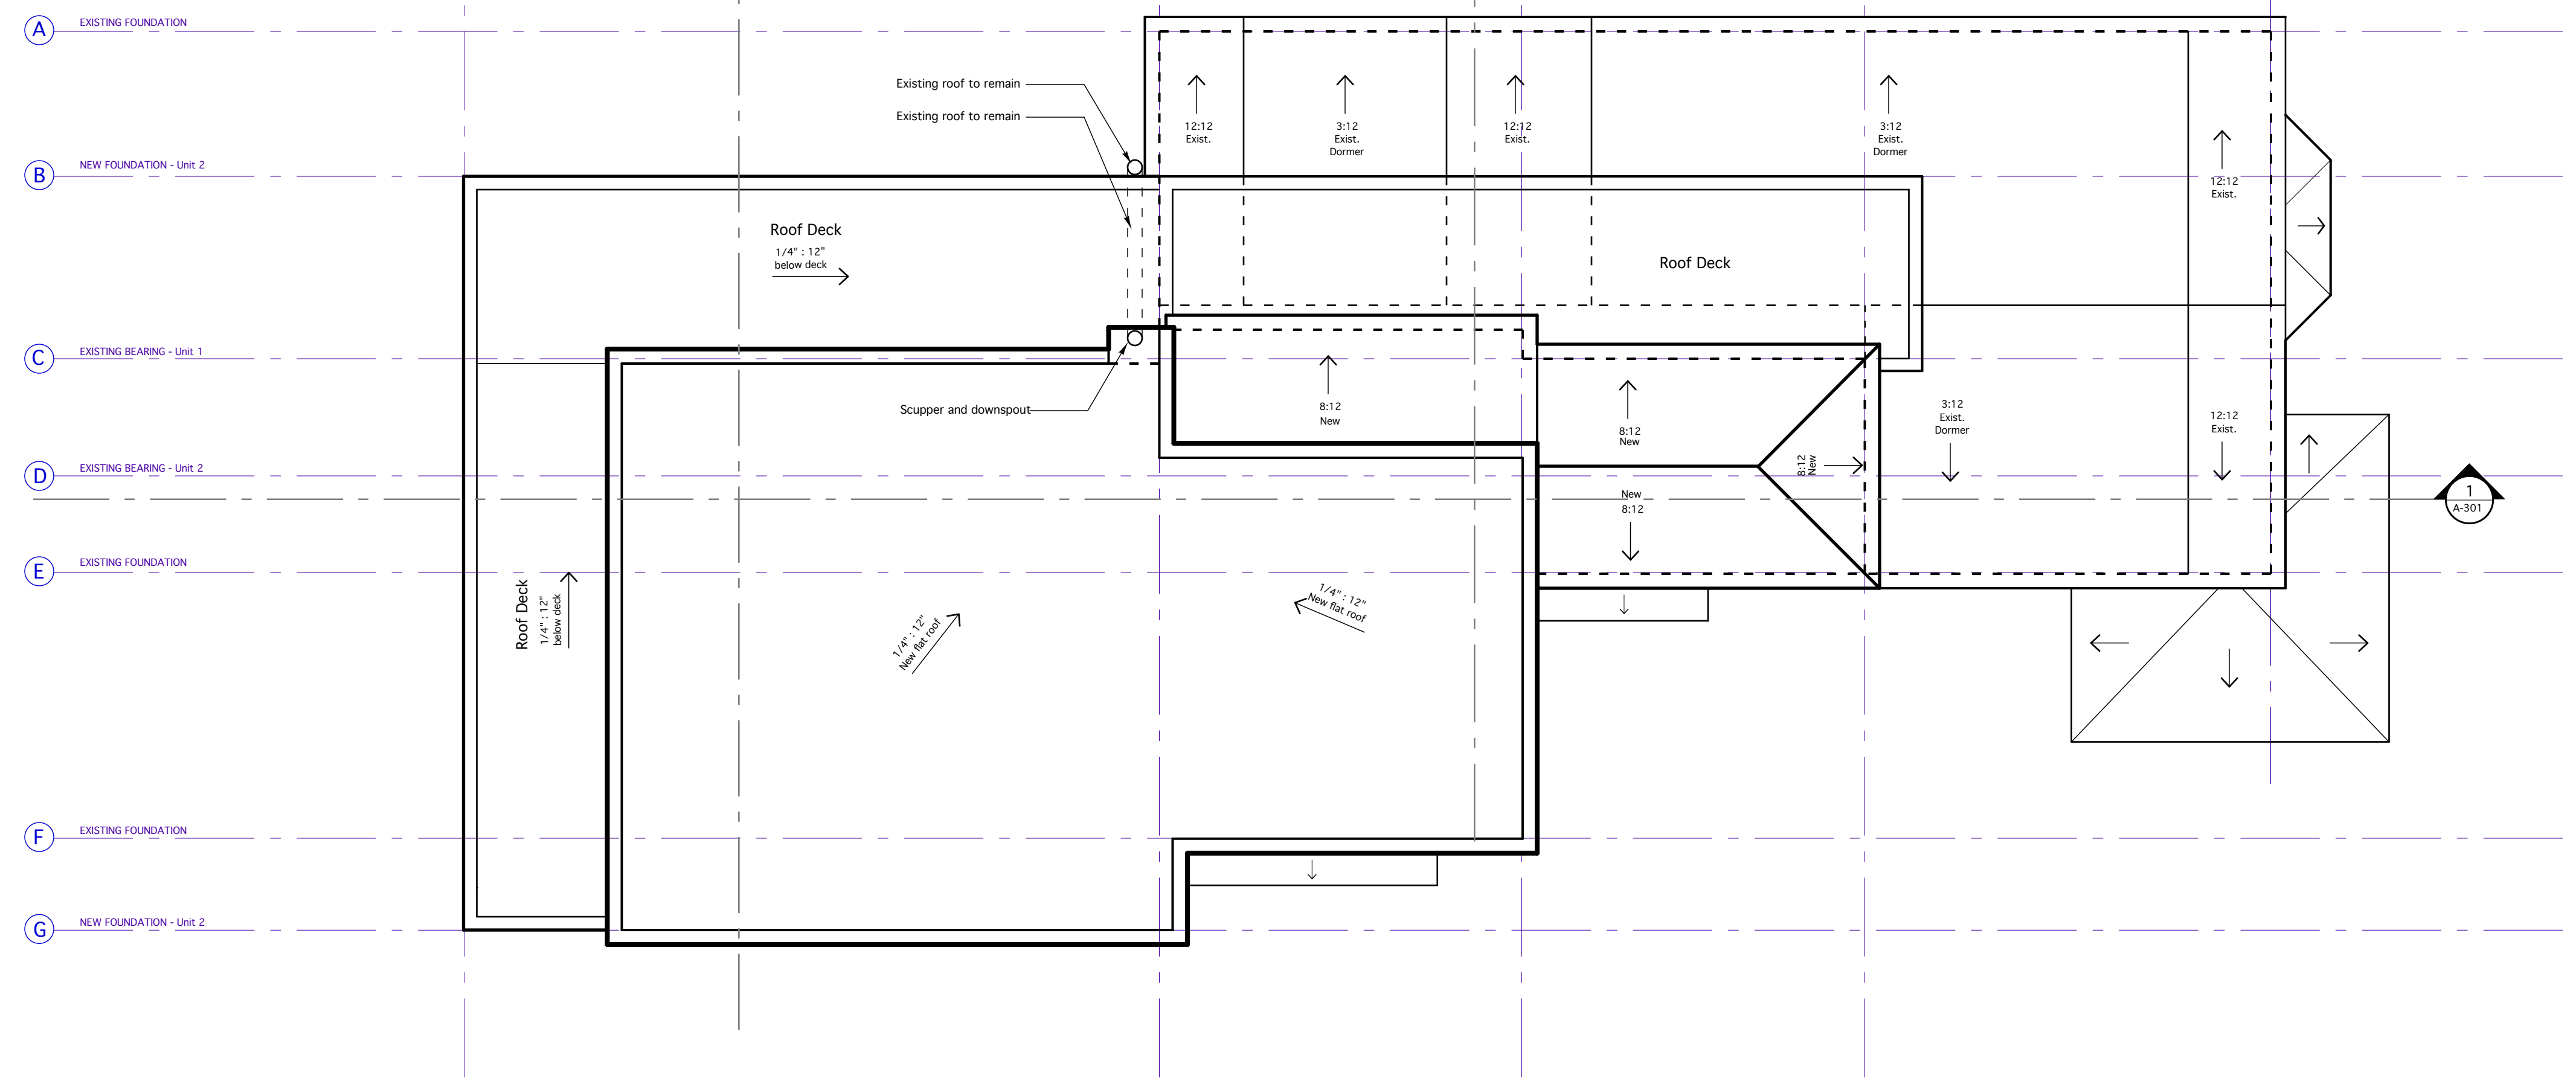

PROPOSED ROOF PLAN

LEGEND

	New wall / renovated partition
	New wall / renovated partition 1 HR fire rated wall assembly
	Existing wall / partition to remain or be rebuilt if necessary
	To Be Removed

