



5 SECTION DETAIL  
scale: 3/4" = 1'-0"

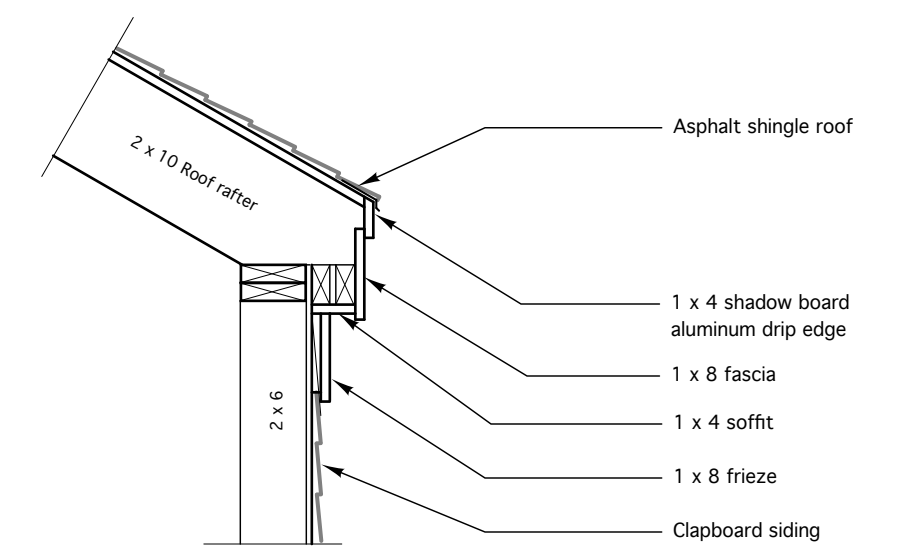

6 SECTION DETAIL  
scale: 3/4" = 1'-0"

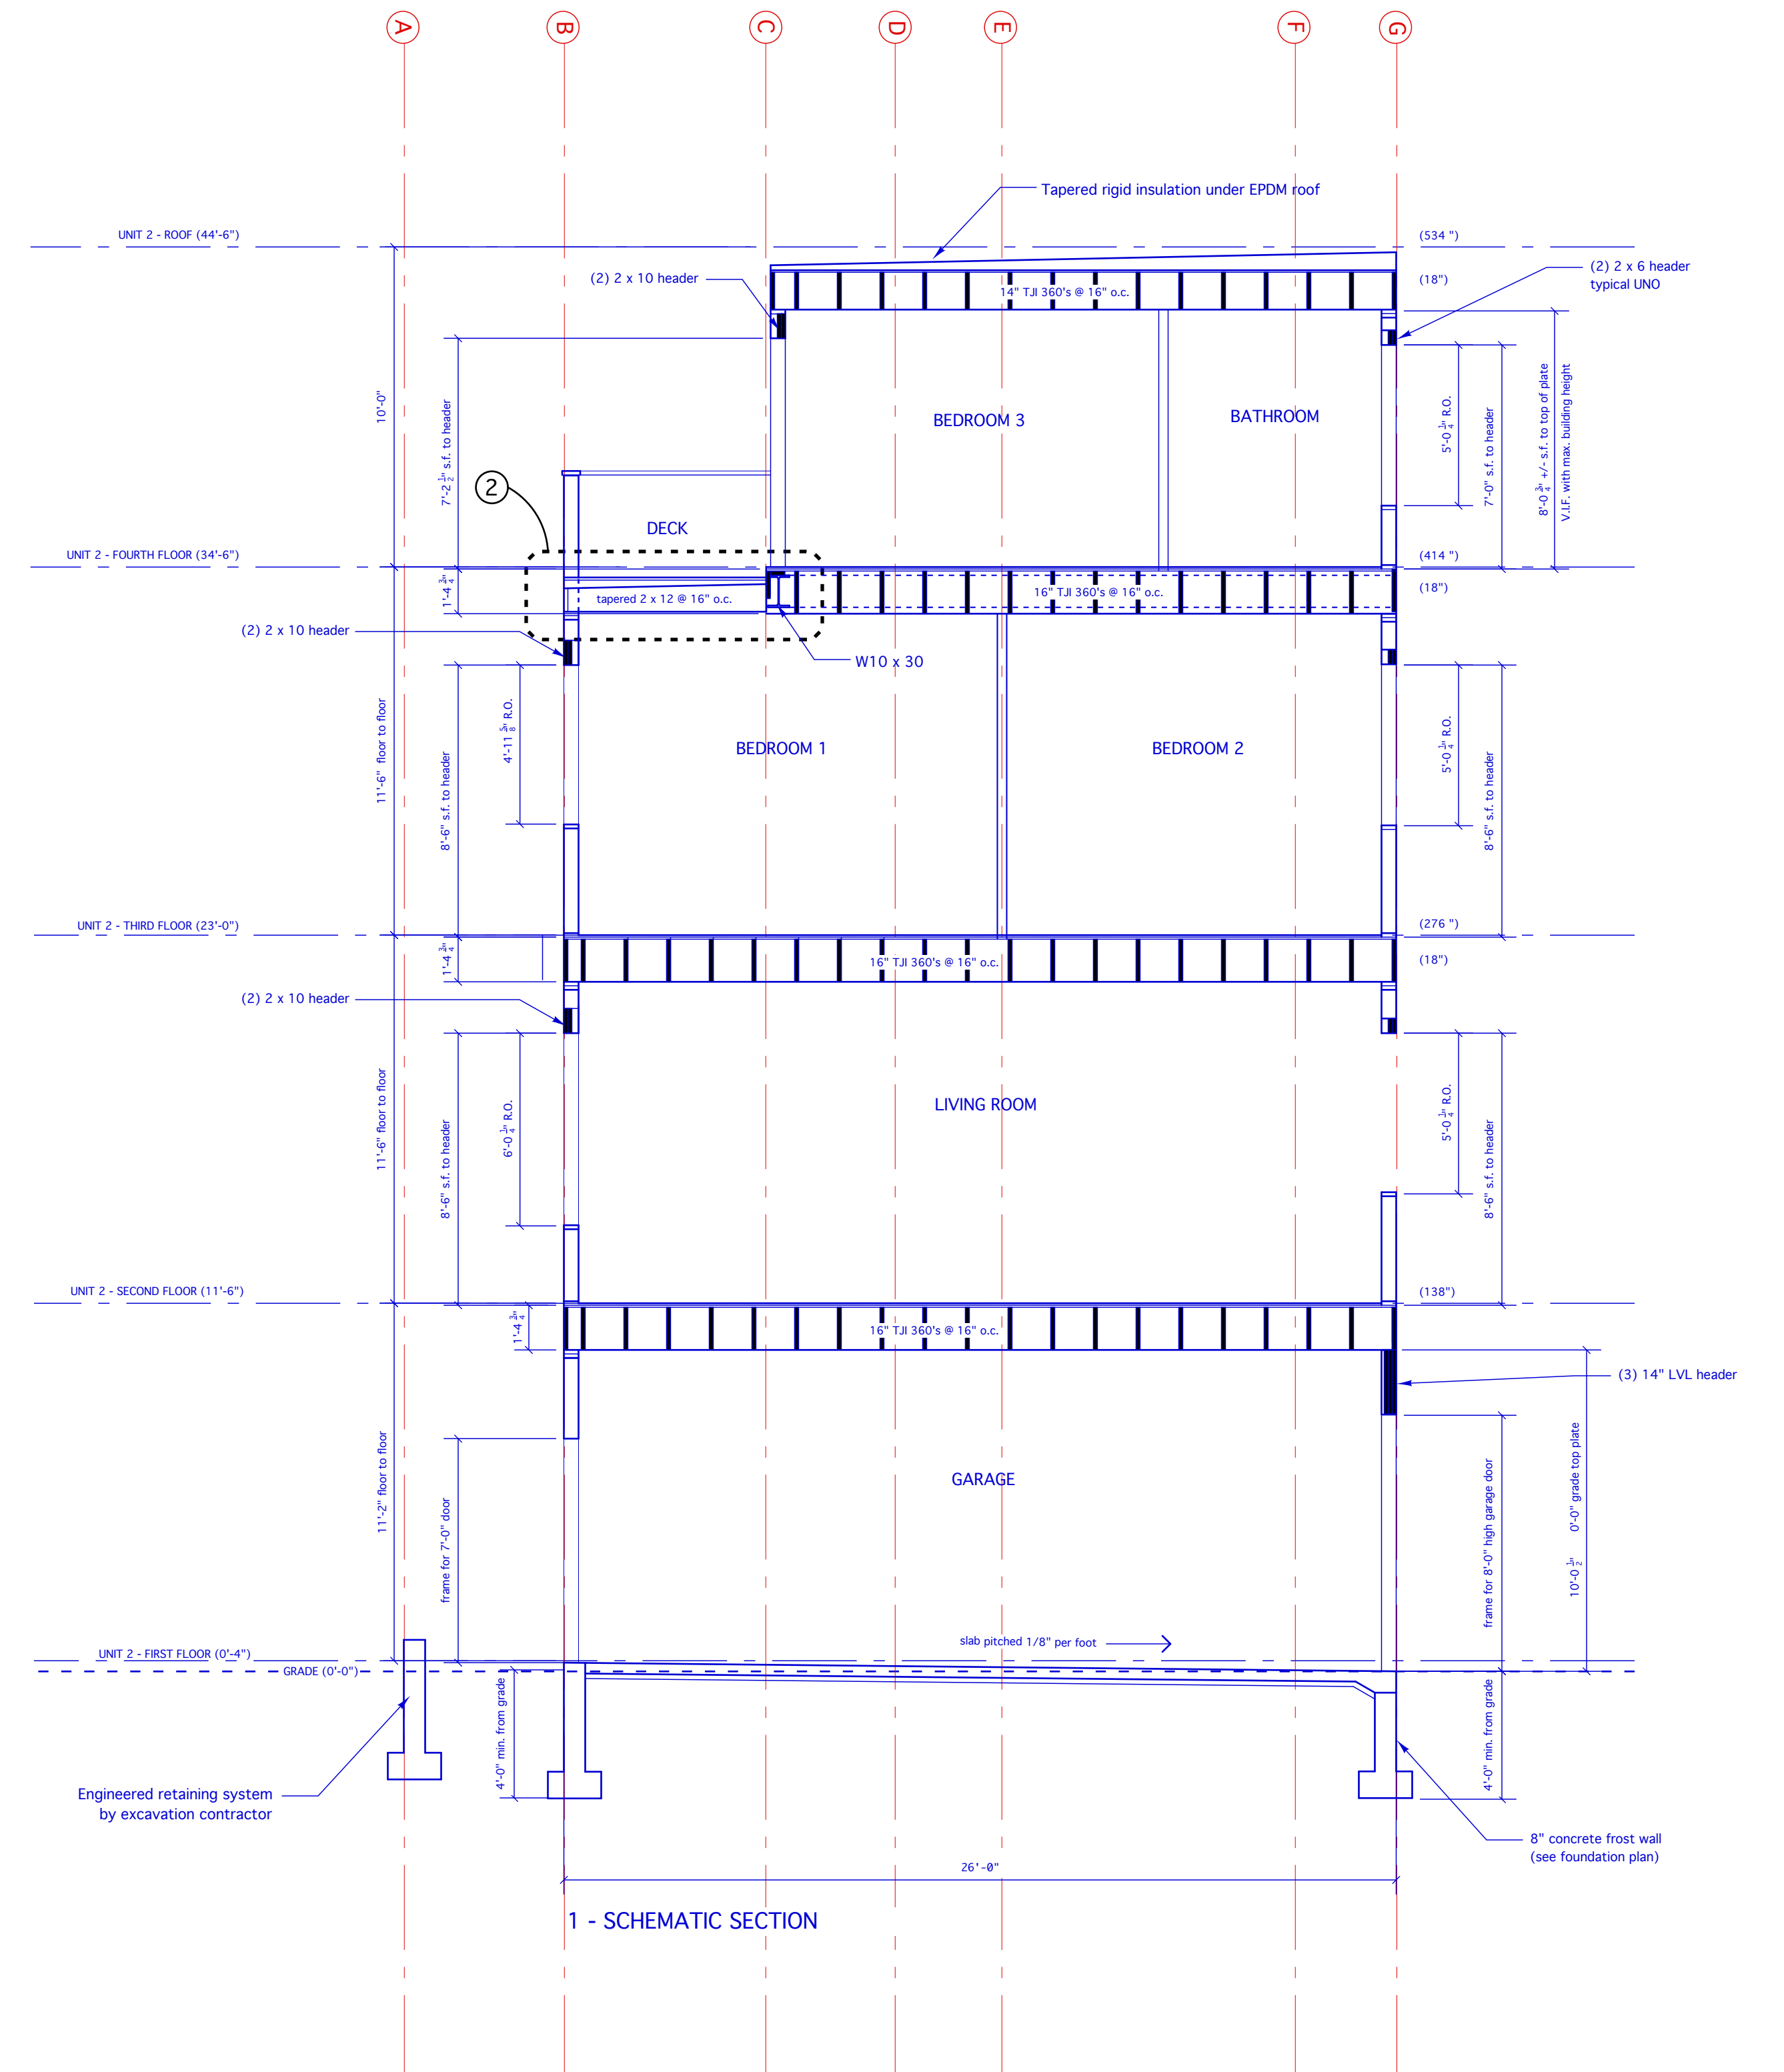

1 - SCHEMATIC SECTION