


LOT SIZE	31.56' x 80.00'	2,524 S.F.
<i>EXISTING FOOTPRINT STRUCTURES</i>		
HOUSE	836 S.F.	
GARAGE	546 S.F.	
PORCH	210 S.F.	
TOTAL	1,592 S.F.	63.0%
<i>EXISTING FOOTPRINT</i>		
DRIVEWAY, STEPS AND WALKS	300 S.F.	12 %
YARD	632 S.F.	25 %

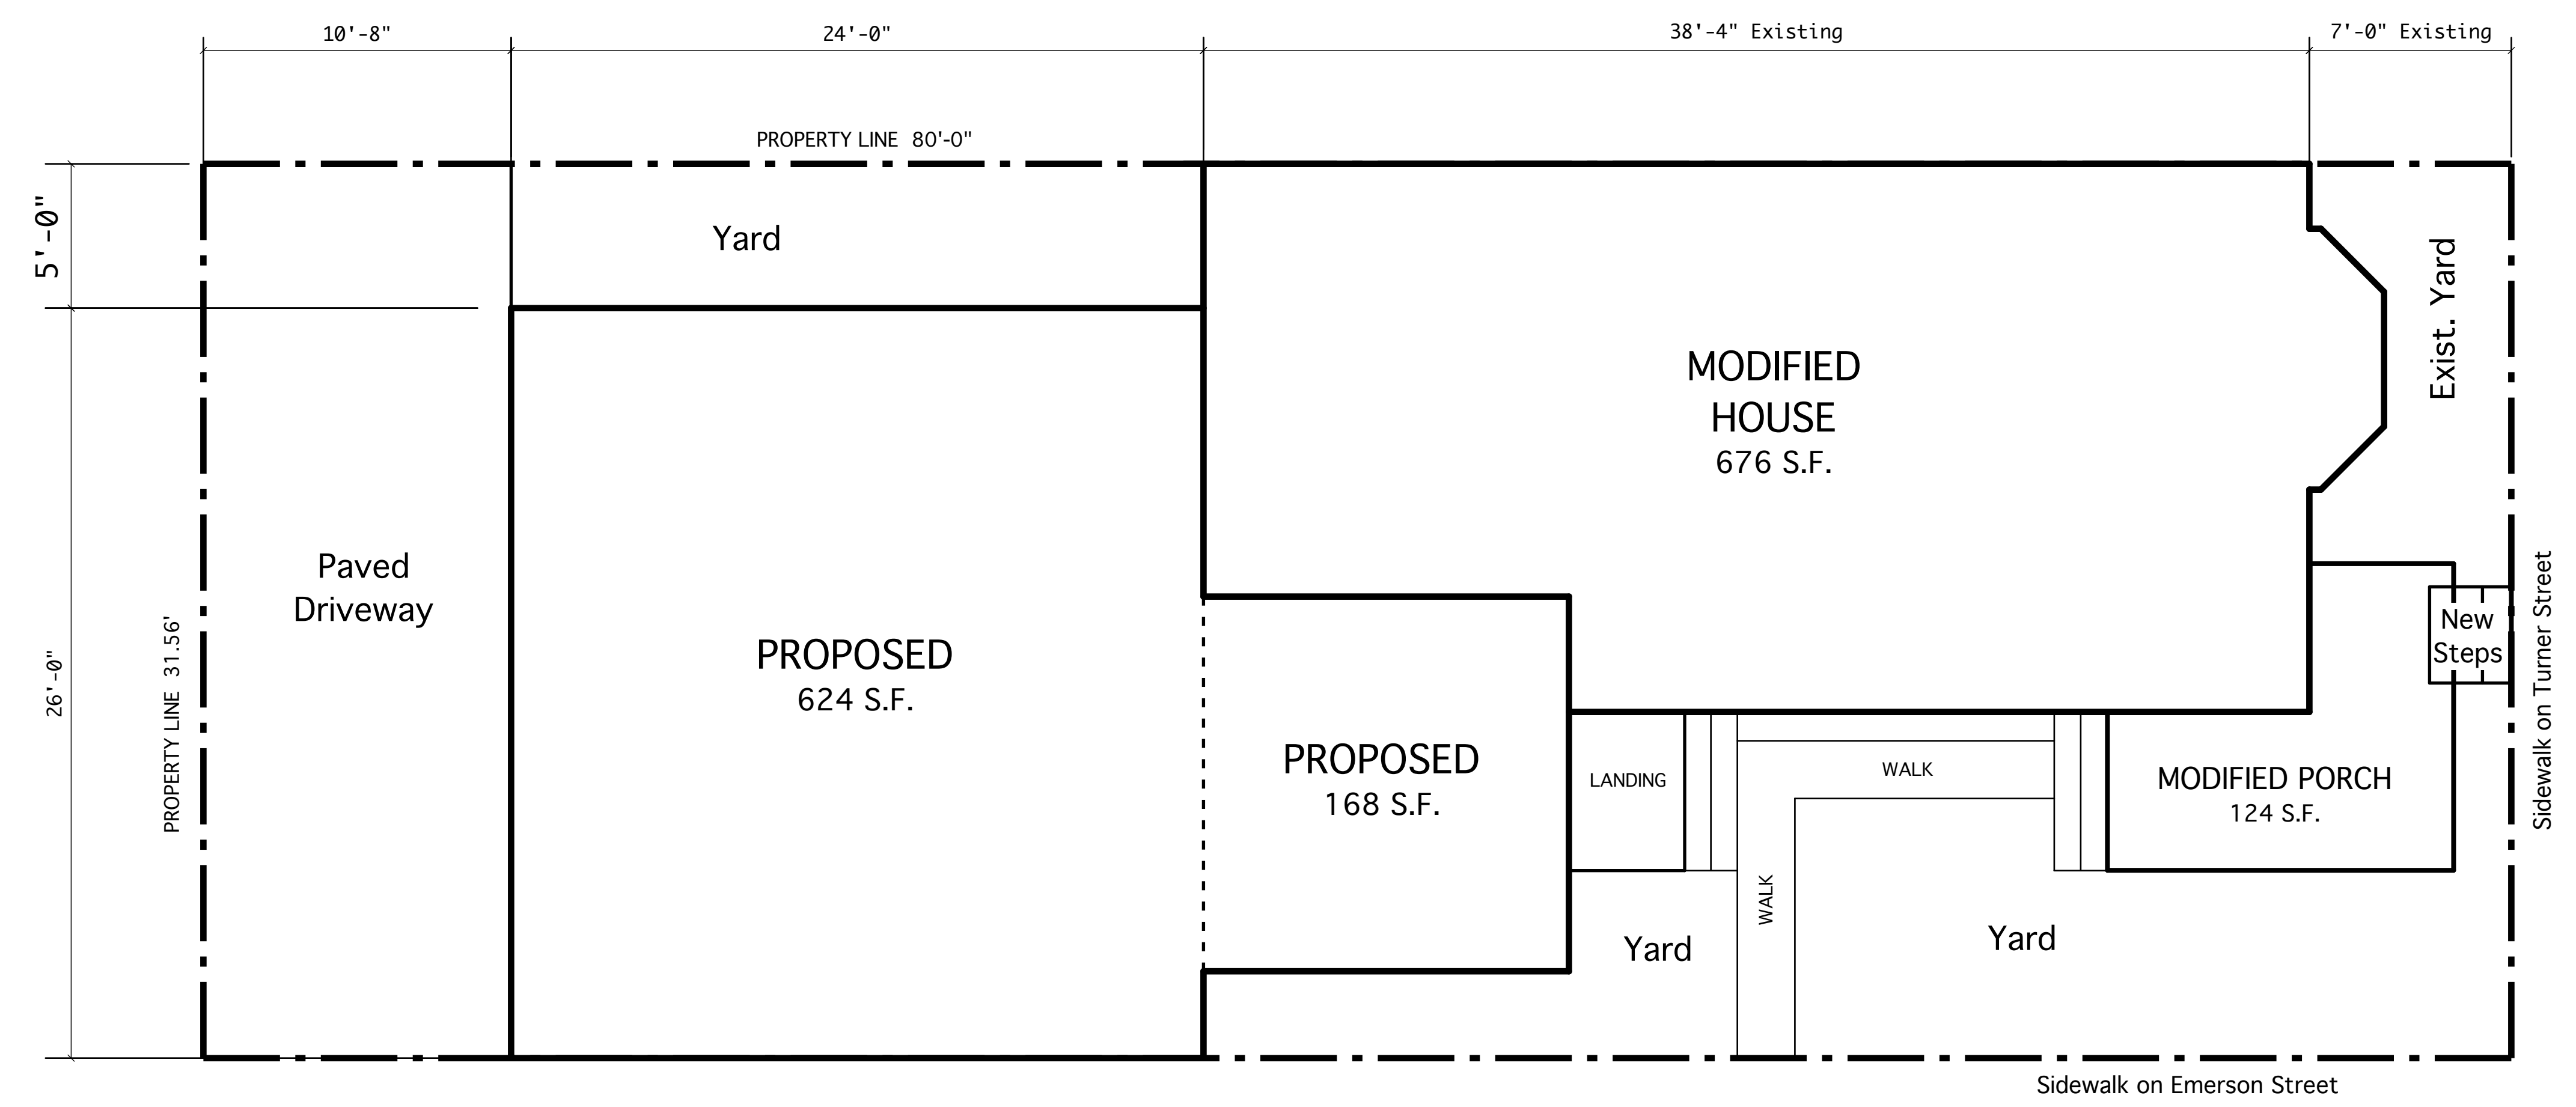

LOT SIZE	31.56' x 80.00'	2,524 S.F.
<i>PROPOSED FOOTPRINT STRUCTURES</i>		
HOUSE (REDUCED EXISTING)	676 S.F.	
HOUSE (RELOCATED EXISTING)	168 S.F.	
ADDITION	624 S.F.	
PORCH (REDUCED)	124 S.F.	
TOTAL	1,592 S.F.	63.0 %
<i>PROPOSED FOOTPRINT</i>		
DRIVEWAY, STEPS, WALKS, RETAINING WALL	426 S.F.	17.0 %
YARD	506 S.F.	20.0 %

PROPOSED PLOT PLAN