


GENERAL NOTES

- 1) Smoke detectors and sprinklers as required per code
- 2) 1 HR continuous fire rated wall assembly between units
- 3) Egress windows in bedroom as noted on plan
- 4) All insulation as required per energy code
- 5) See structural plans for all framing related information

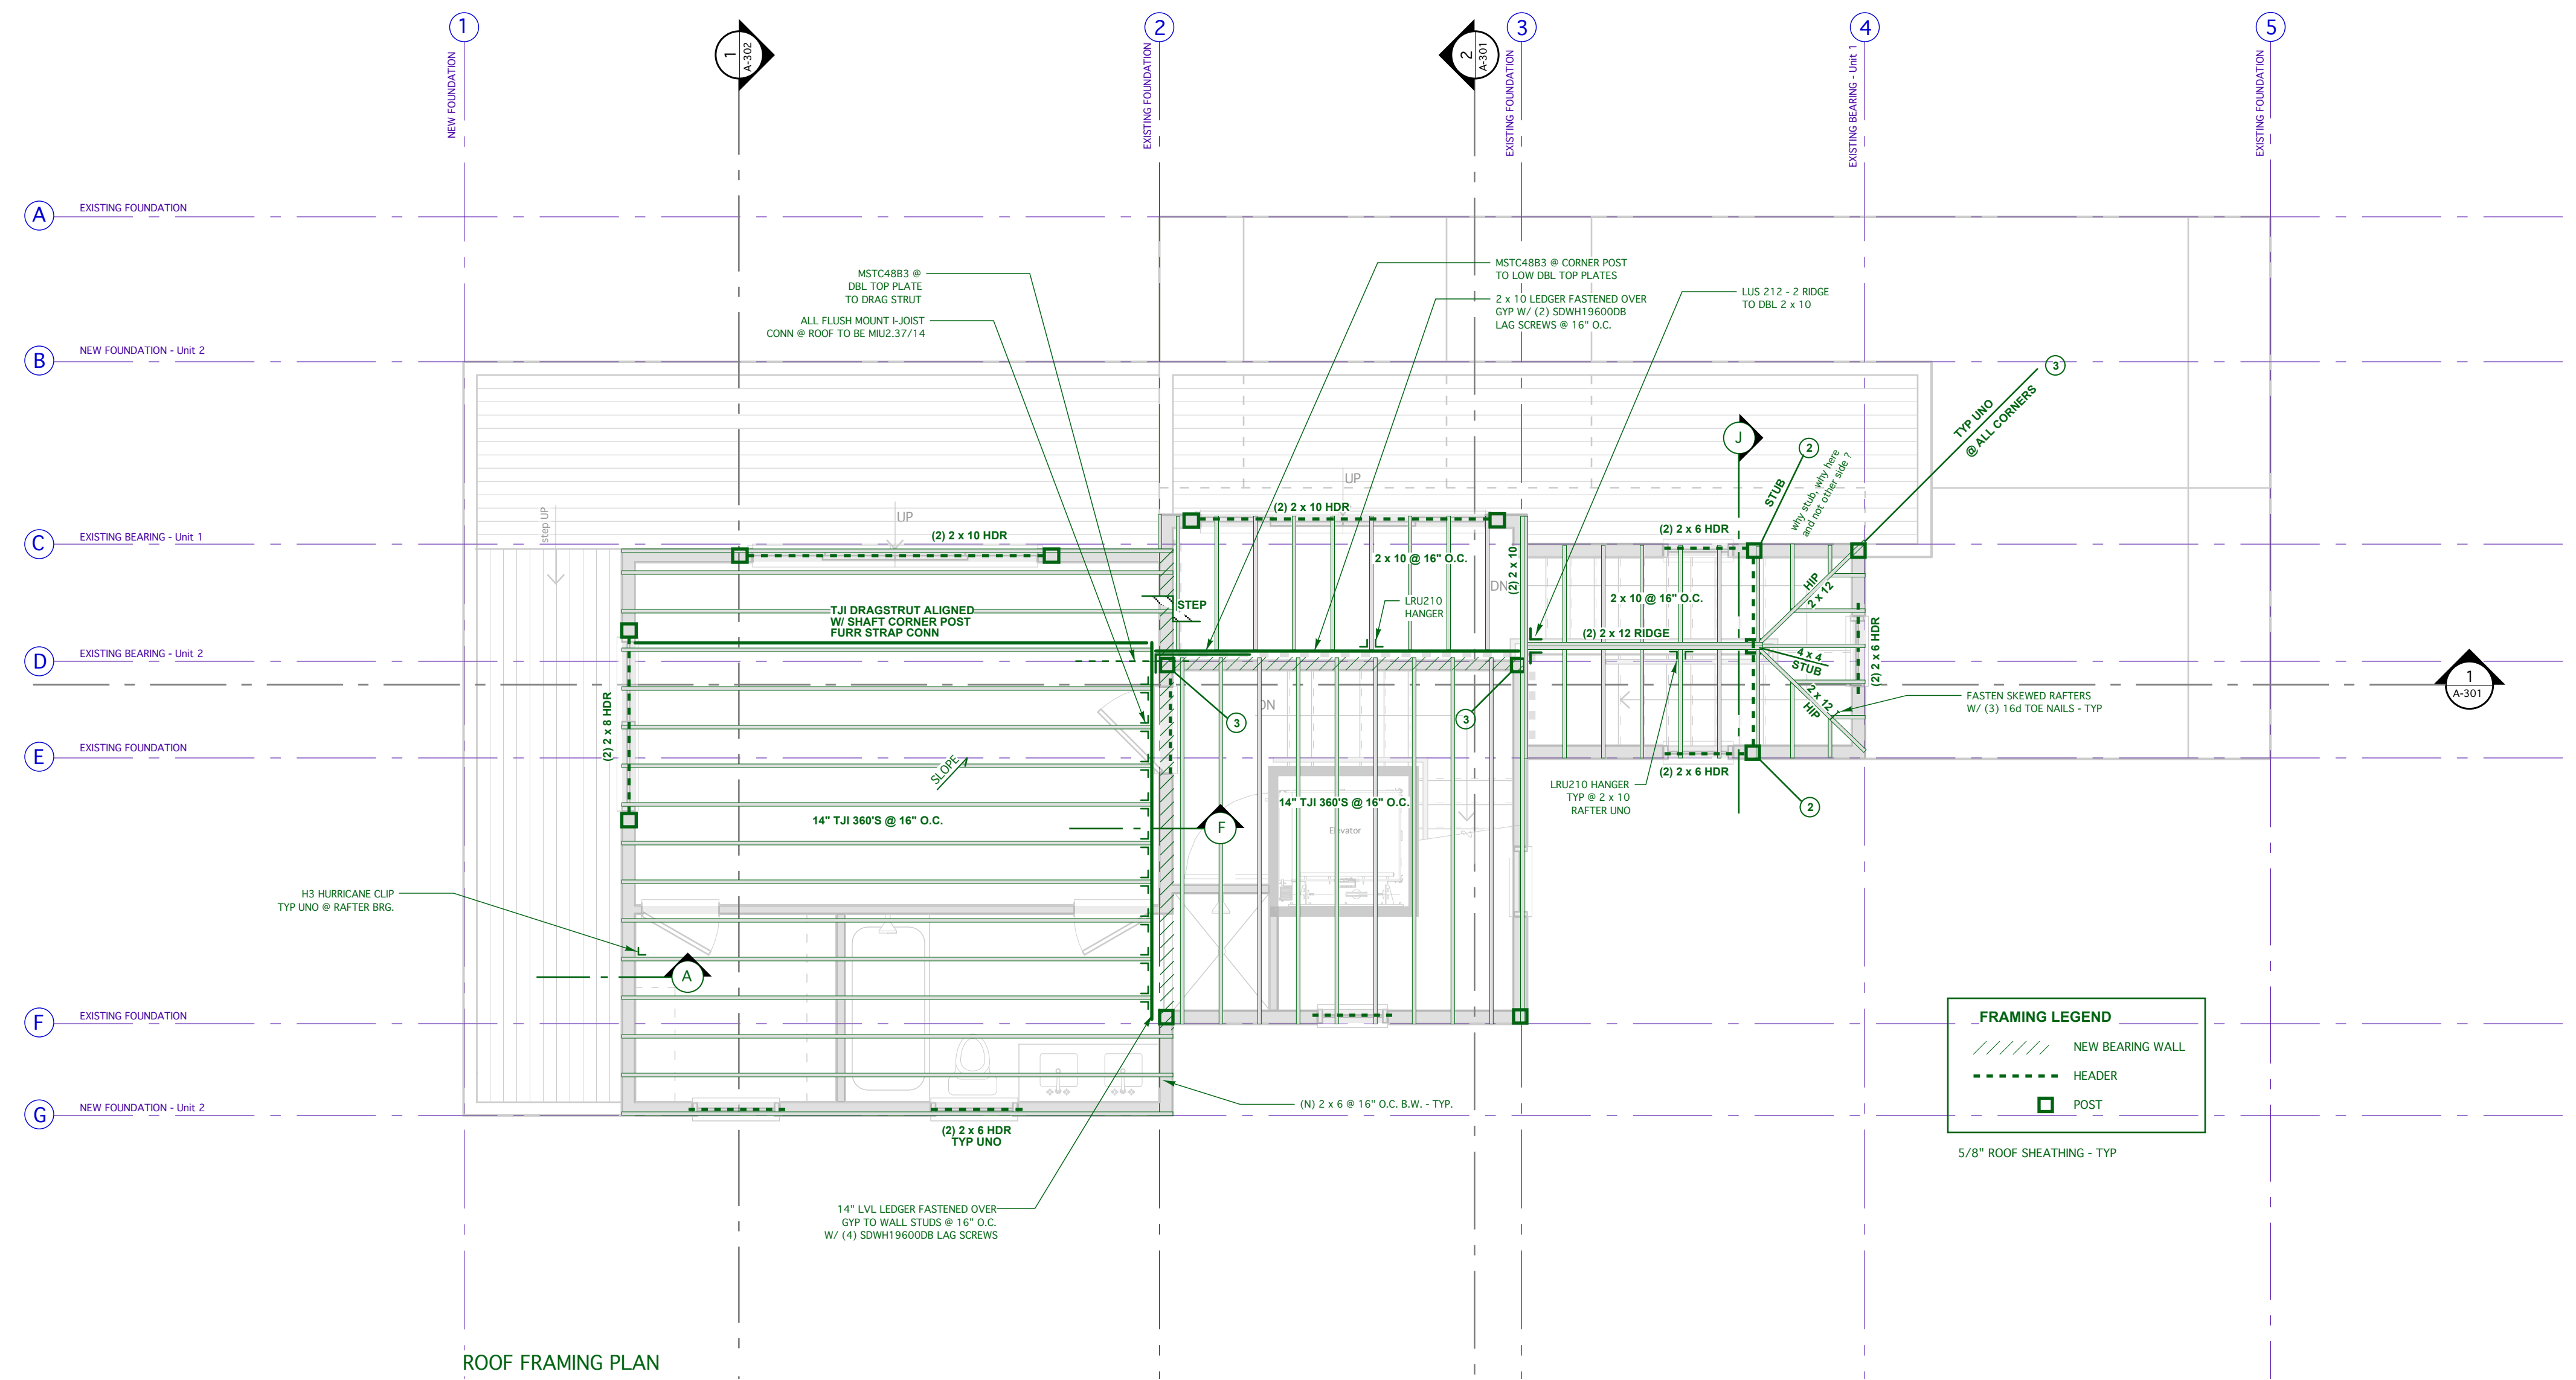

ROOF FRAMING PLAN

FRAMING LEGEND

- ////// NEW BEARING WALL
- HEADER
- POST

5/8" ROOF SHEATHING - TYP

