



FIGURE 1—BRACKET DETAIL

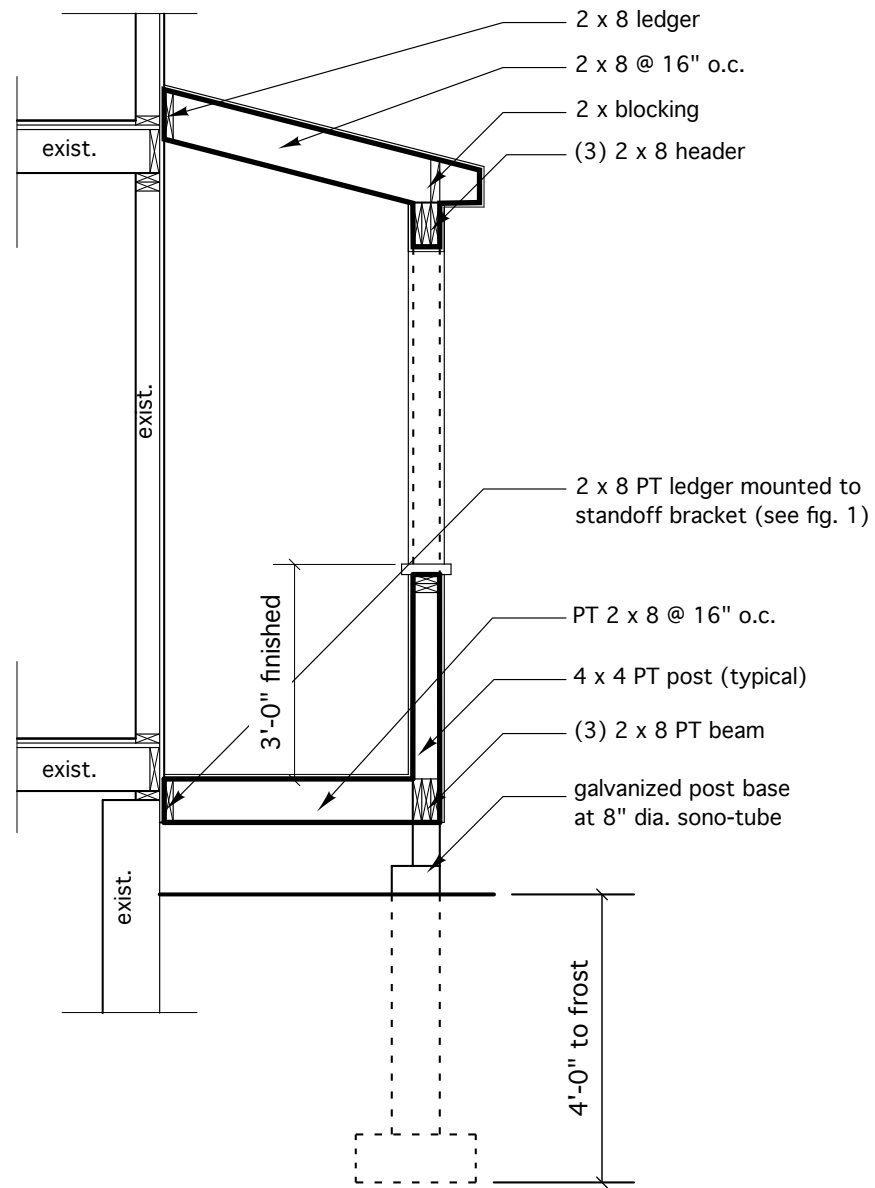

1 - Section at front porch
scale: 3/8" = 1'-0"

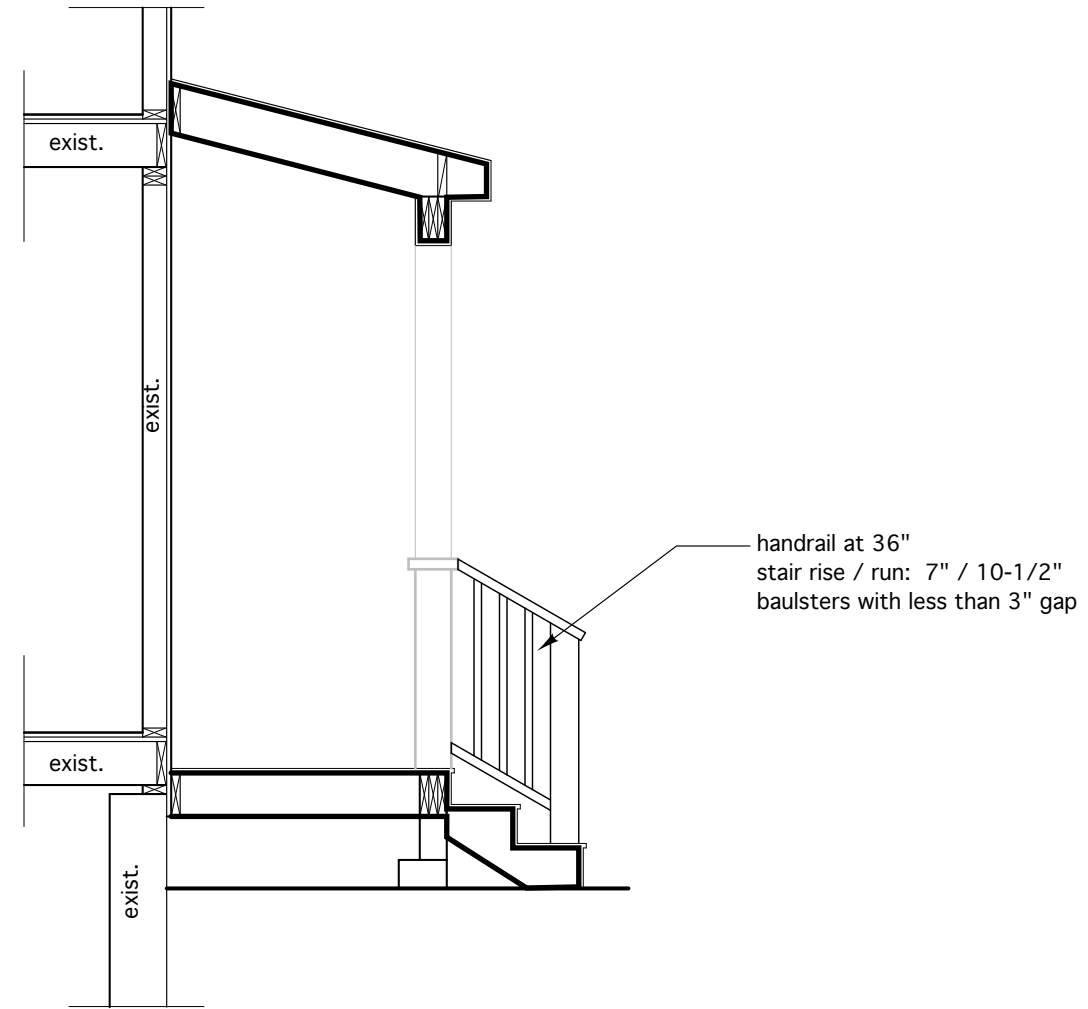

2 - Section at front porch stair
scale: 3/8" = 1'-0"

Trademark Inc.
PROGRESS 09/22/17

SK-01

PORCH FRAMING DETAIL
33 Turner Street, Portland, ME