


max. height elev. 162'-0"

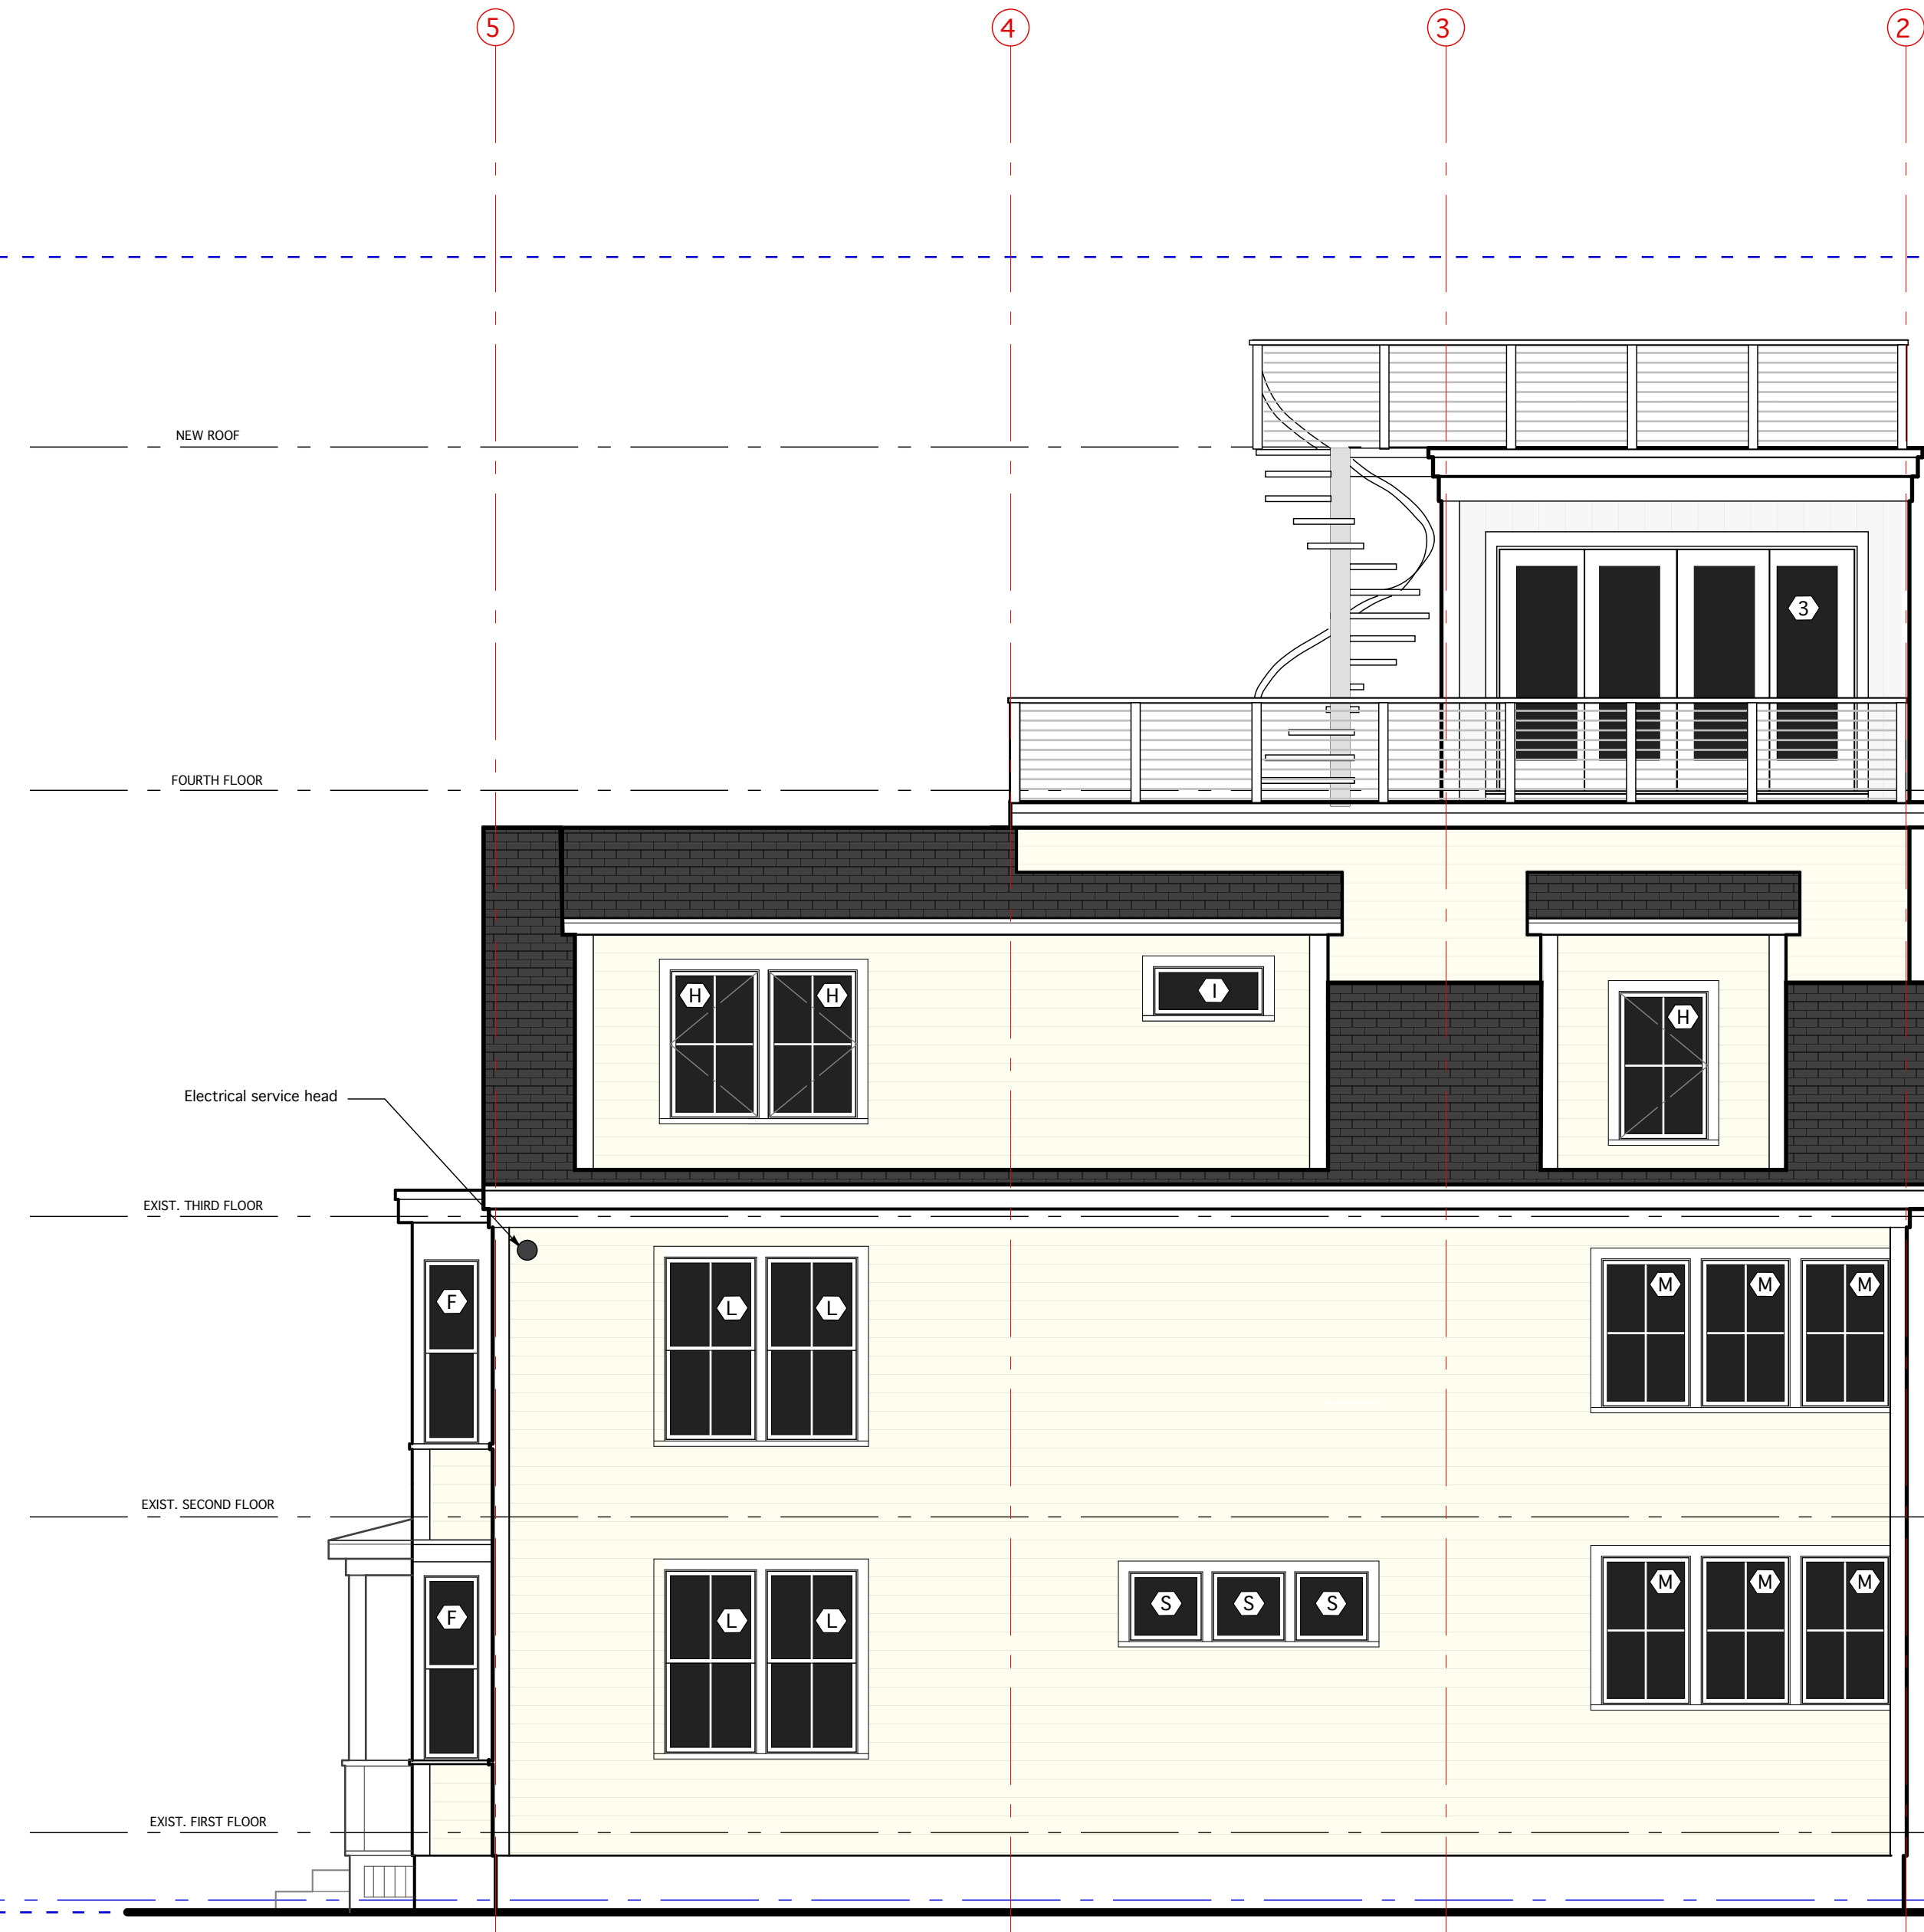

SCHEMATIC ELEVATION - NORTH



PROPOSED ELEVATION - WEST

