
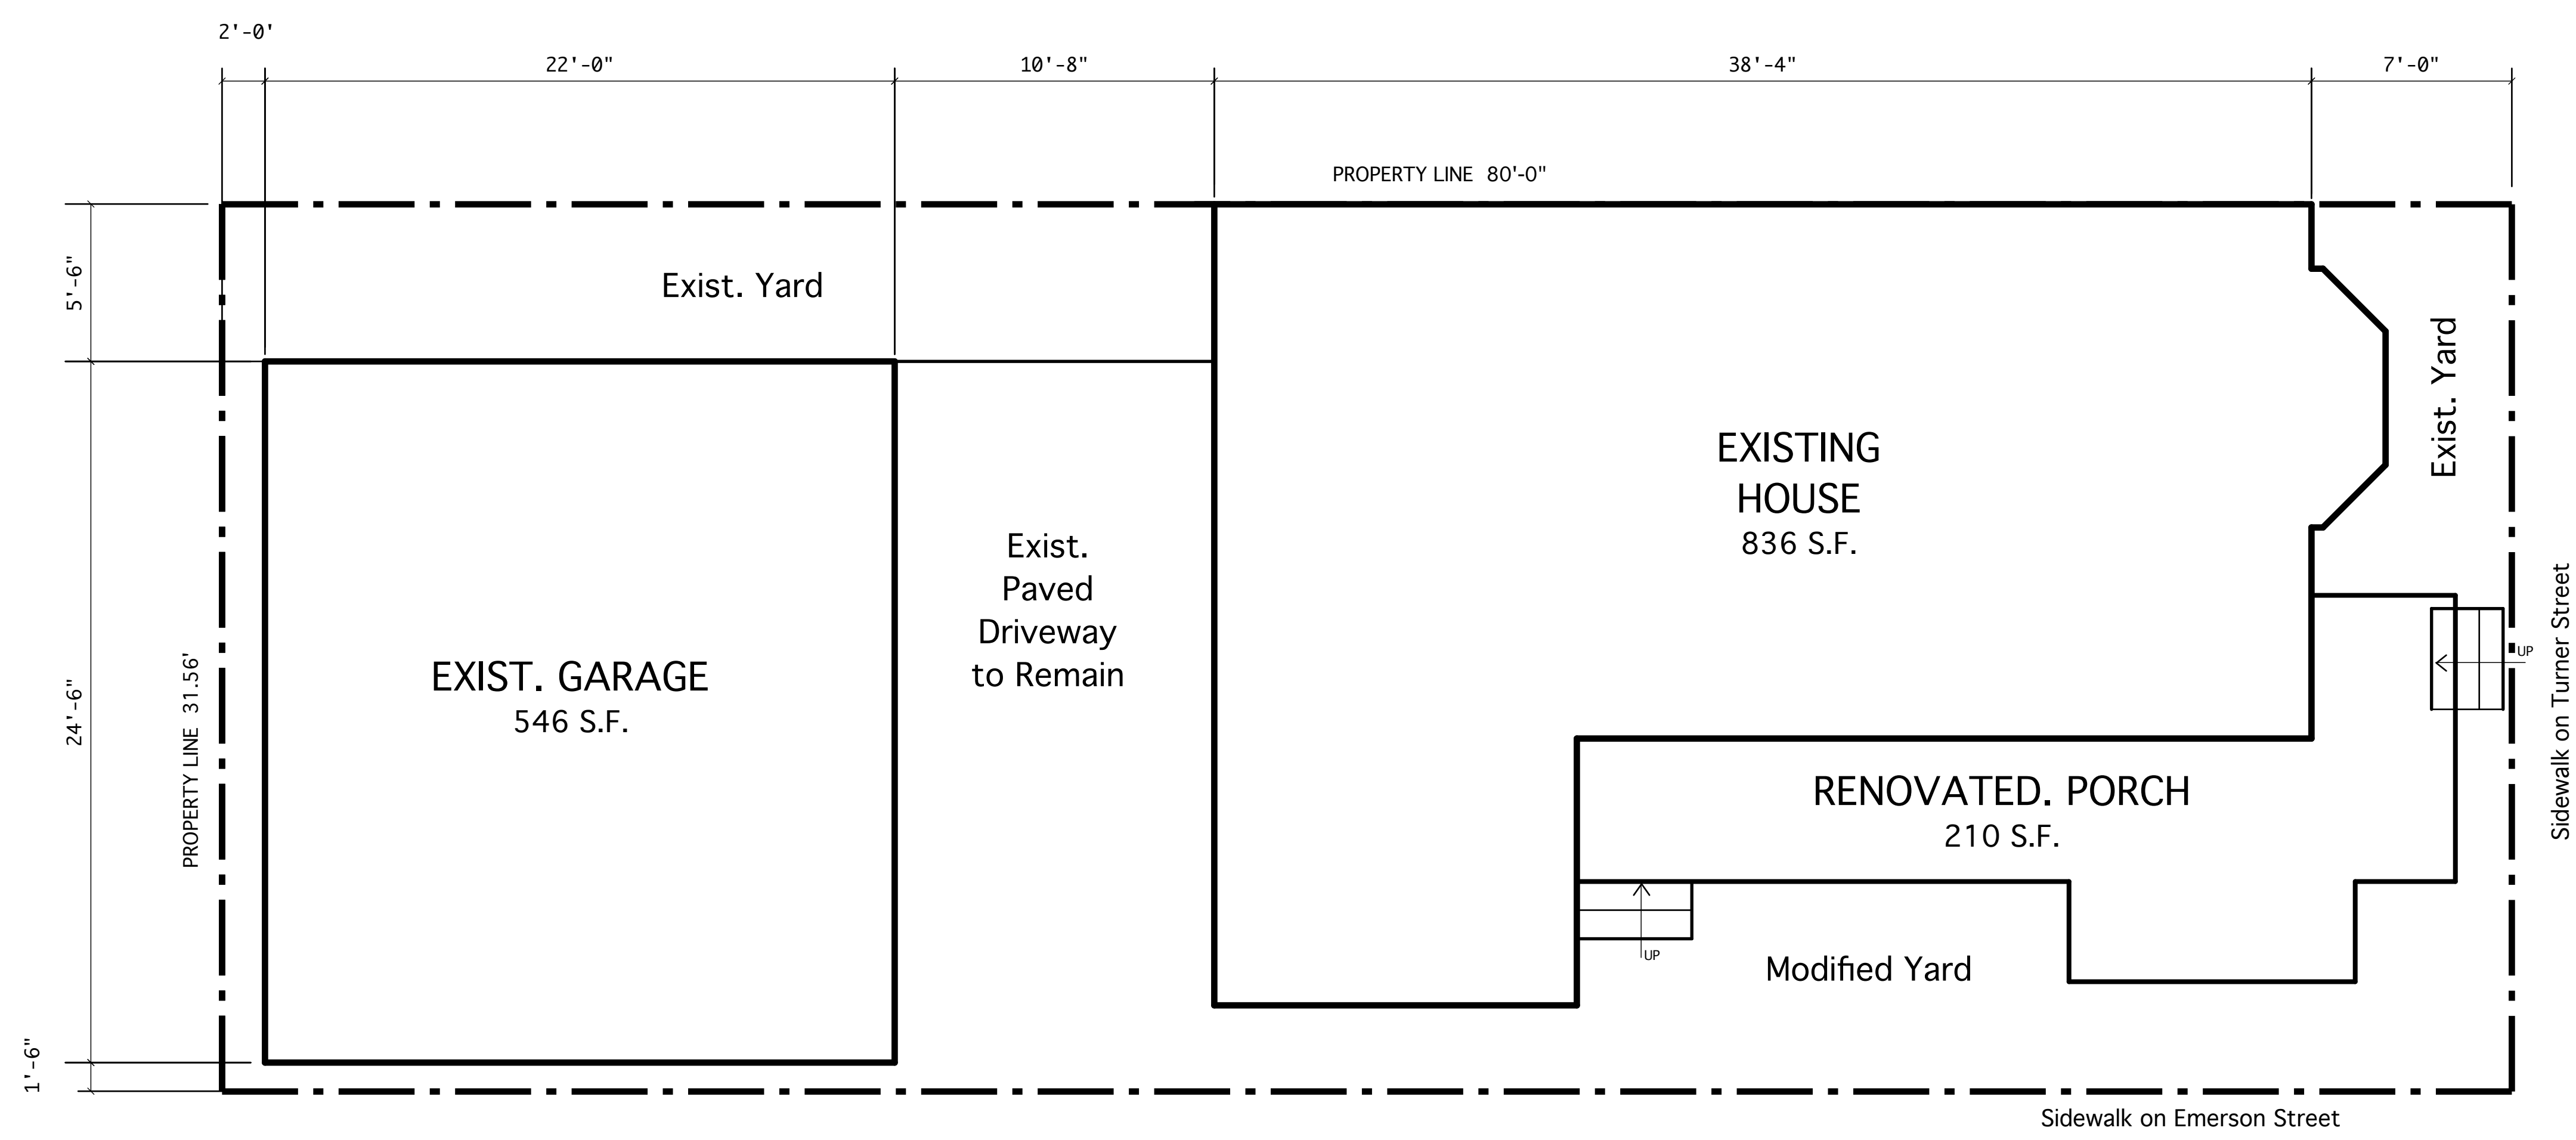


EXISTING PLOT PLAN

LOT SIZE	31.56' x 80.00'	2,524 S.F.
<i>EXISTING FOOTPRINT STRUCTURES</i>		
HOUSE	836 S.F.	
GARAGE	546 S.F.	
PORCH	210 S.F.	
TOTAL	1,592 S.F.	63.0%
<i>EXISTING FOOTPRINT</i>		
DRIVEWAY, STEPS AND WALKS	300 S.F.	12 %
YARD	632 S.F.	25 %

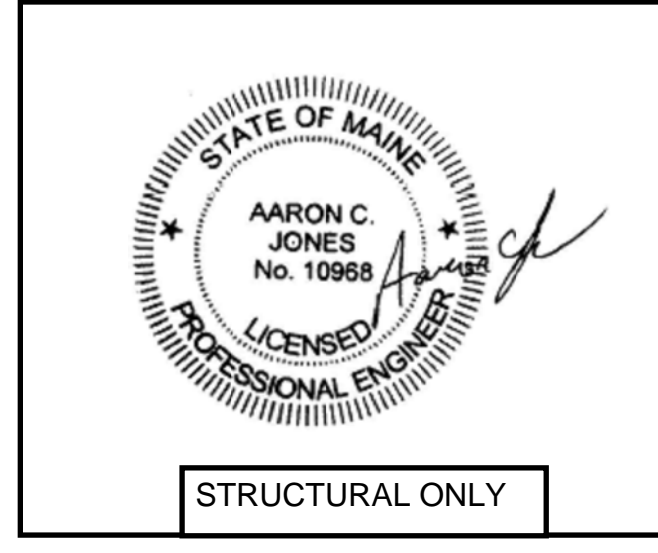

PLOT PLAN

LOT SIZE	31.56' x 80.00'	2,524 S.F.
<i>PROPOSED FOOTPRINT STRUCTURES</i>		
HOUSE (EXISTING)	836 S.F.	
PORCH (MODIFIED)	210 S.F.	
GARAGE (EXISTING)	546 S.F.	
TOTAL	159 S.F.	63%
<i>PROPOSED FOOTPRINT</i>		
DRIVEWAY, STEPS, WALKS,	300 S.F.	12 %
YARD	632 S.F.	25 %