



2 - SCHEMATIC SECTION

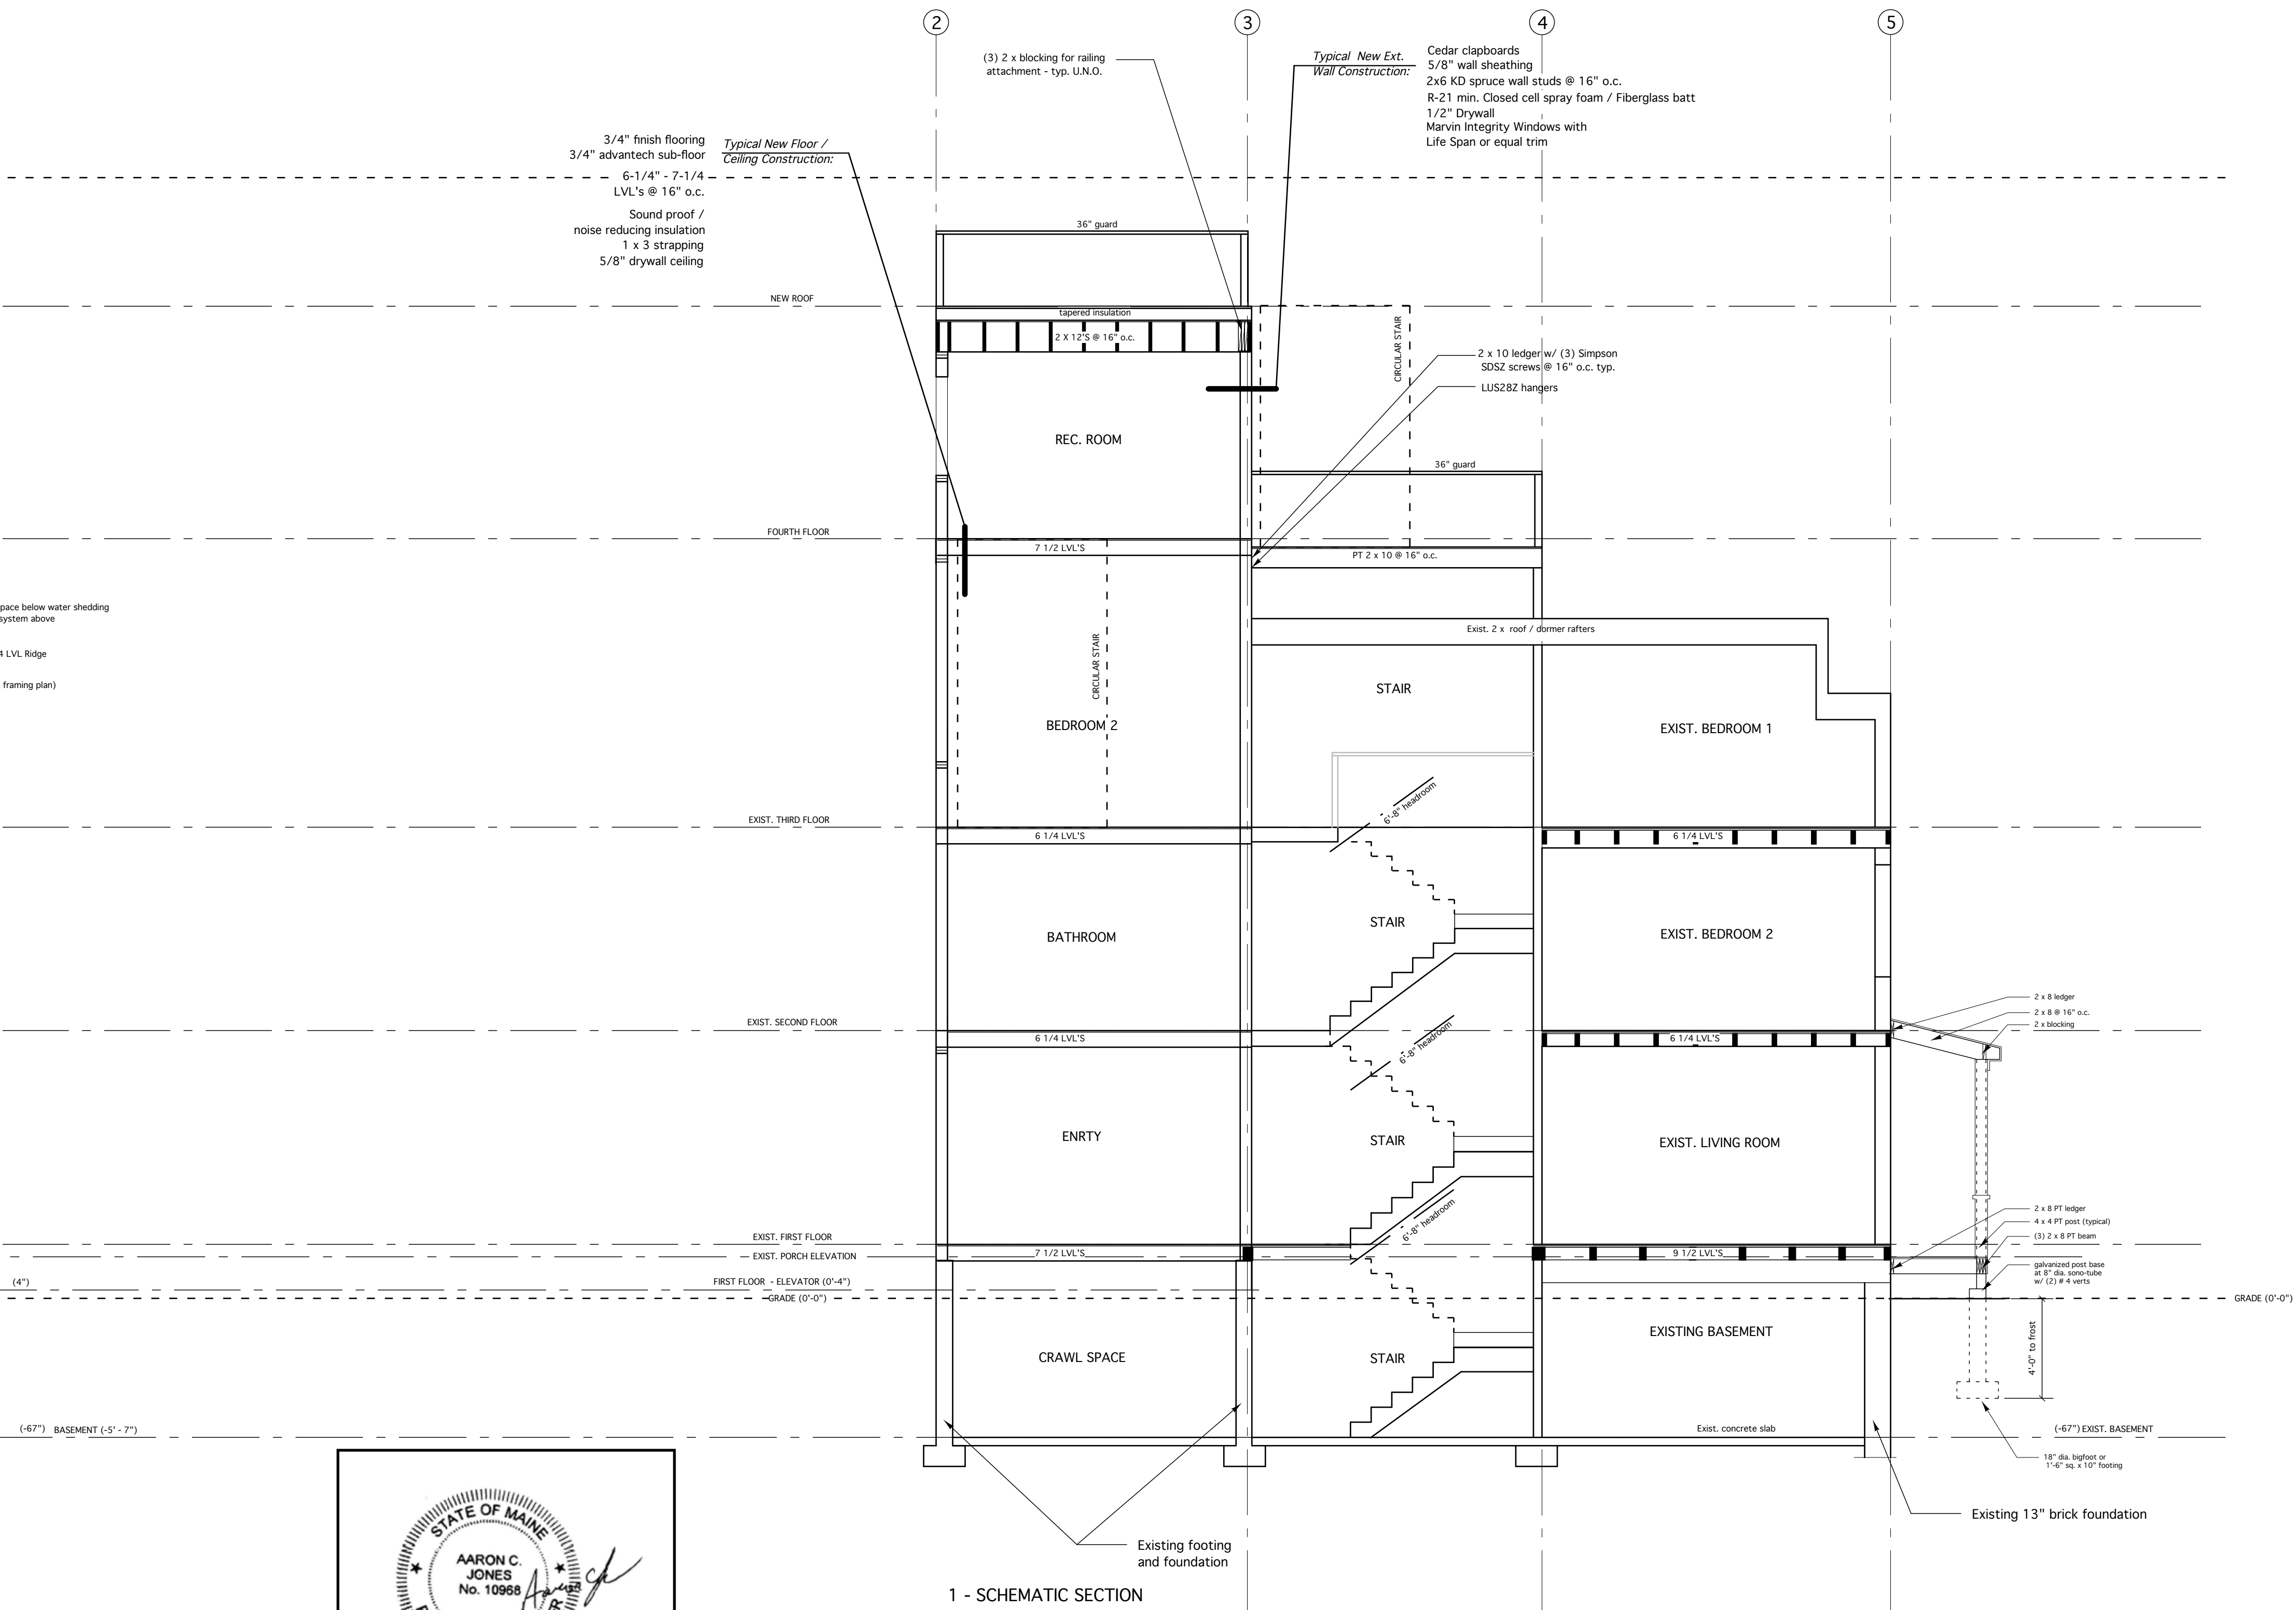

1 - SCHEMATIC SECTION

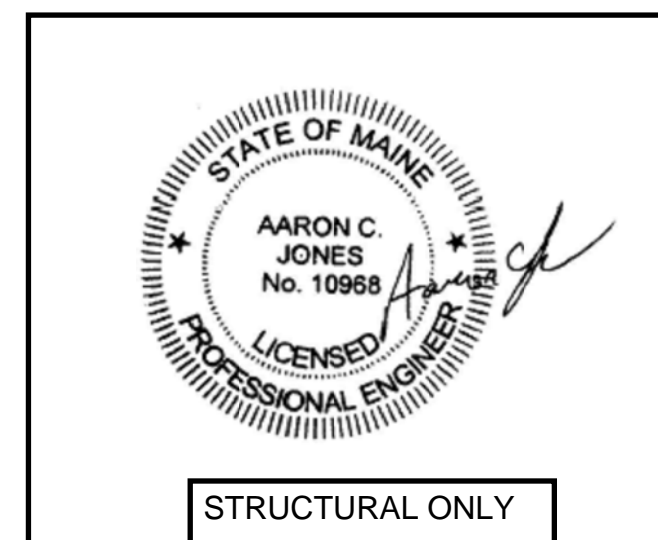

STRUCTURAL ONLY

