


max. height elev. 162'-0"



NORTH

EXISTING

WEST

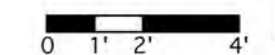

33 Turner Road  
Portland, ME  
Scale: 1/4" = 1'-0"

Trademark Inc.

02/12/18

A

202