



max. height elev. 162'-0"

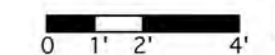

SCHEMATIC ELEVATION - NORTH

PROPOSED ELEVATION - WEST

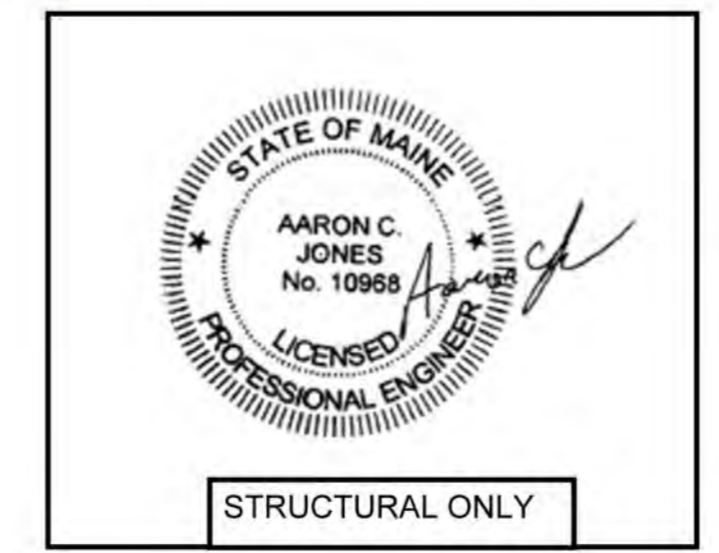

33 Turner Road
 Portland, ME
 Scale: 1/4" = 1'-0"