

TOOTHAKER (TURNER ST.)
PORTLAND, ME

Title:

7 TURNER
BUILDING
ELEVATIONS

Project No: 200508


Date: 3 JANUARY 2006

Revisions:

Issued For: CONSTRUCTION

Drawing No:

A2.1

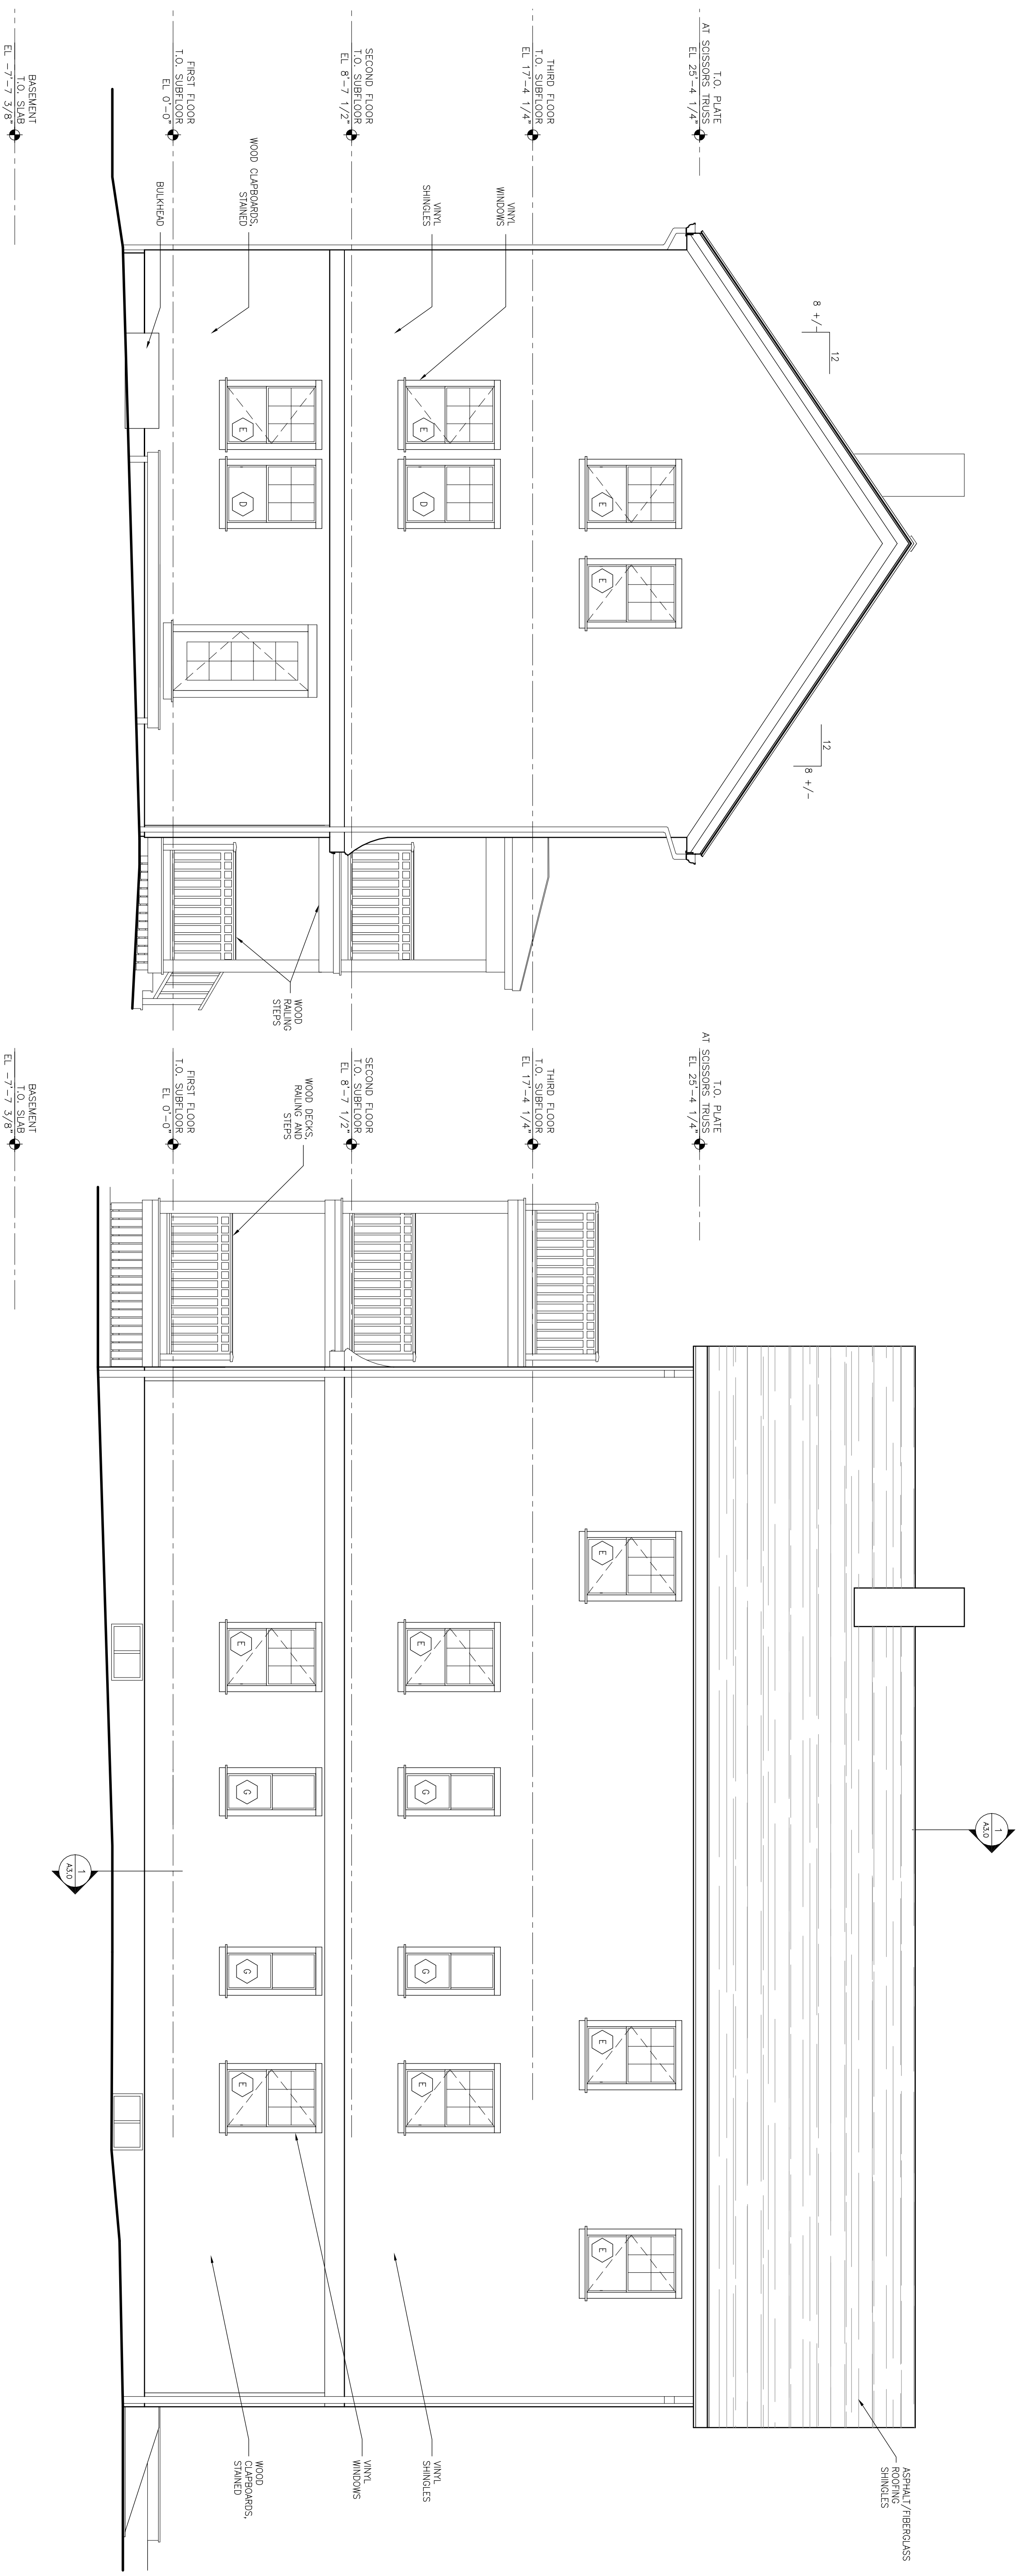

2 LEFT ELEVATION
1/4"=1'-0"

1 BACK ELEVATION
1/4"=1'-0"