




4 SECTION THRU NEW STAIRS
1-1/2"=1'-0"

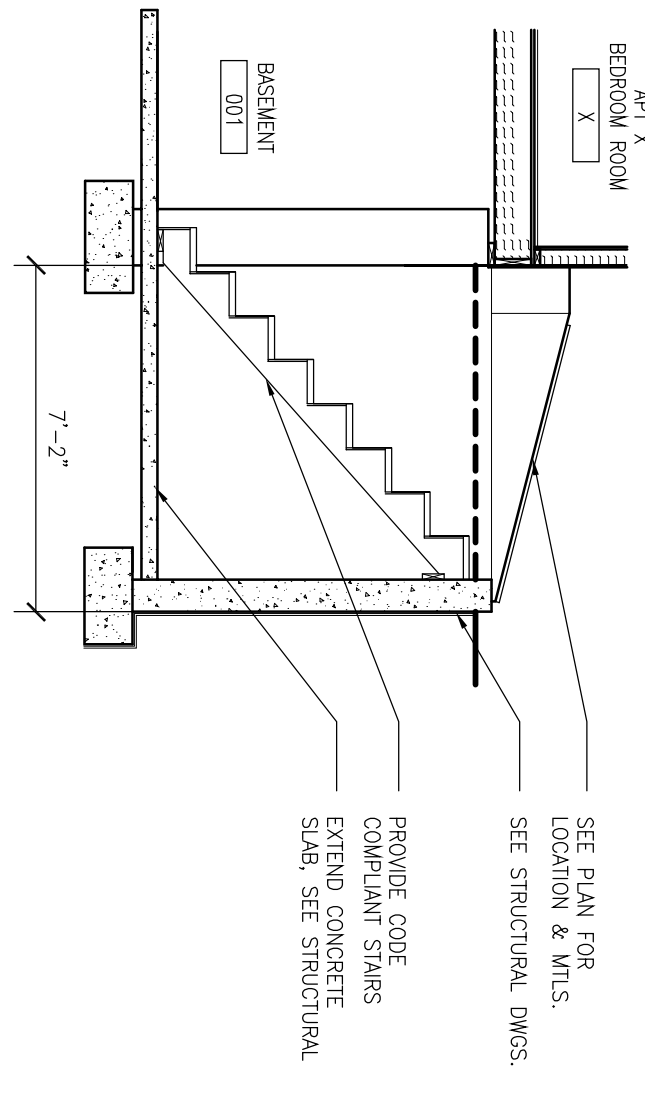

3 SECTION THRU BULKHEAD
1/4"=1'-0"

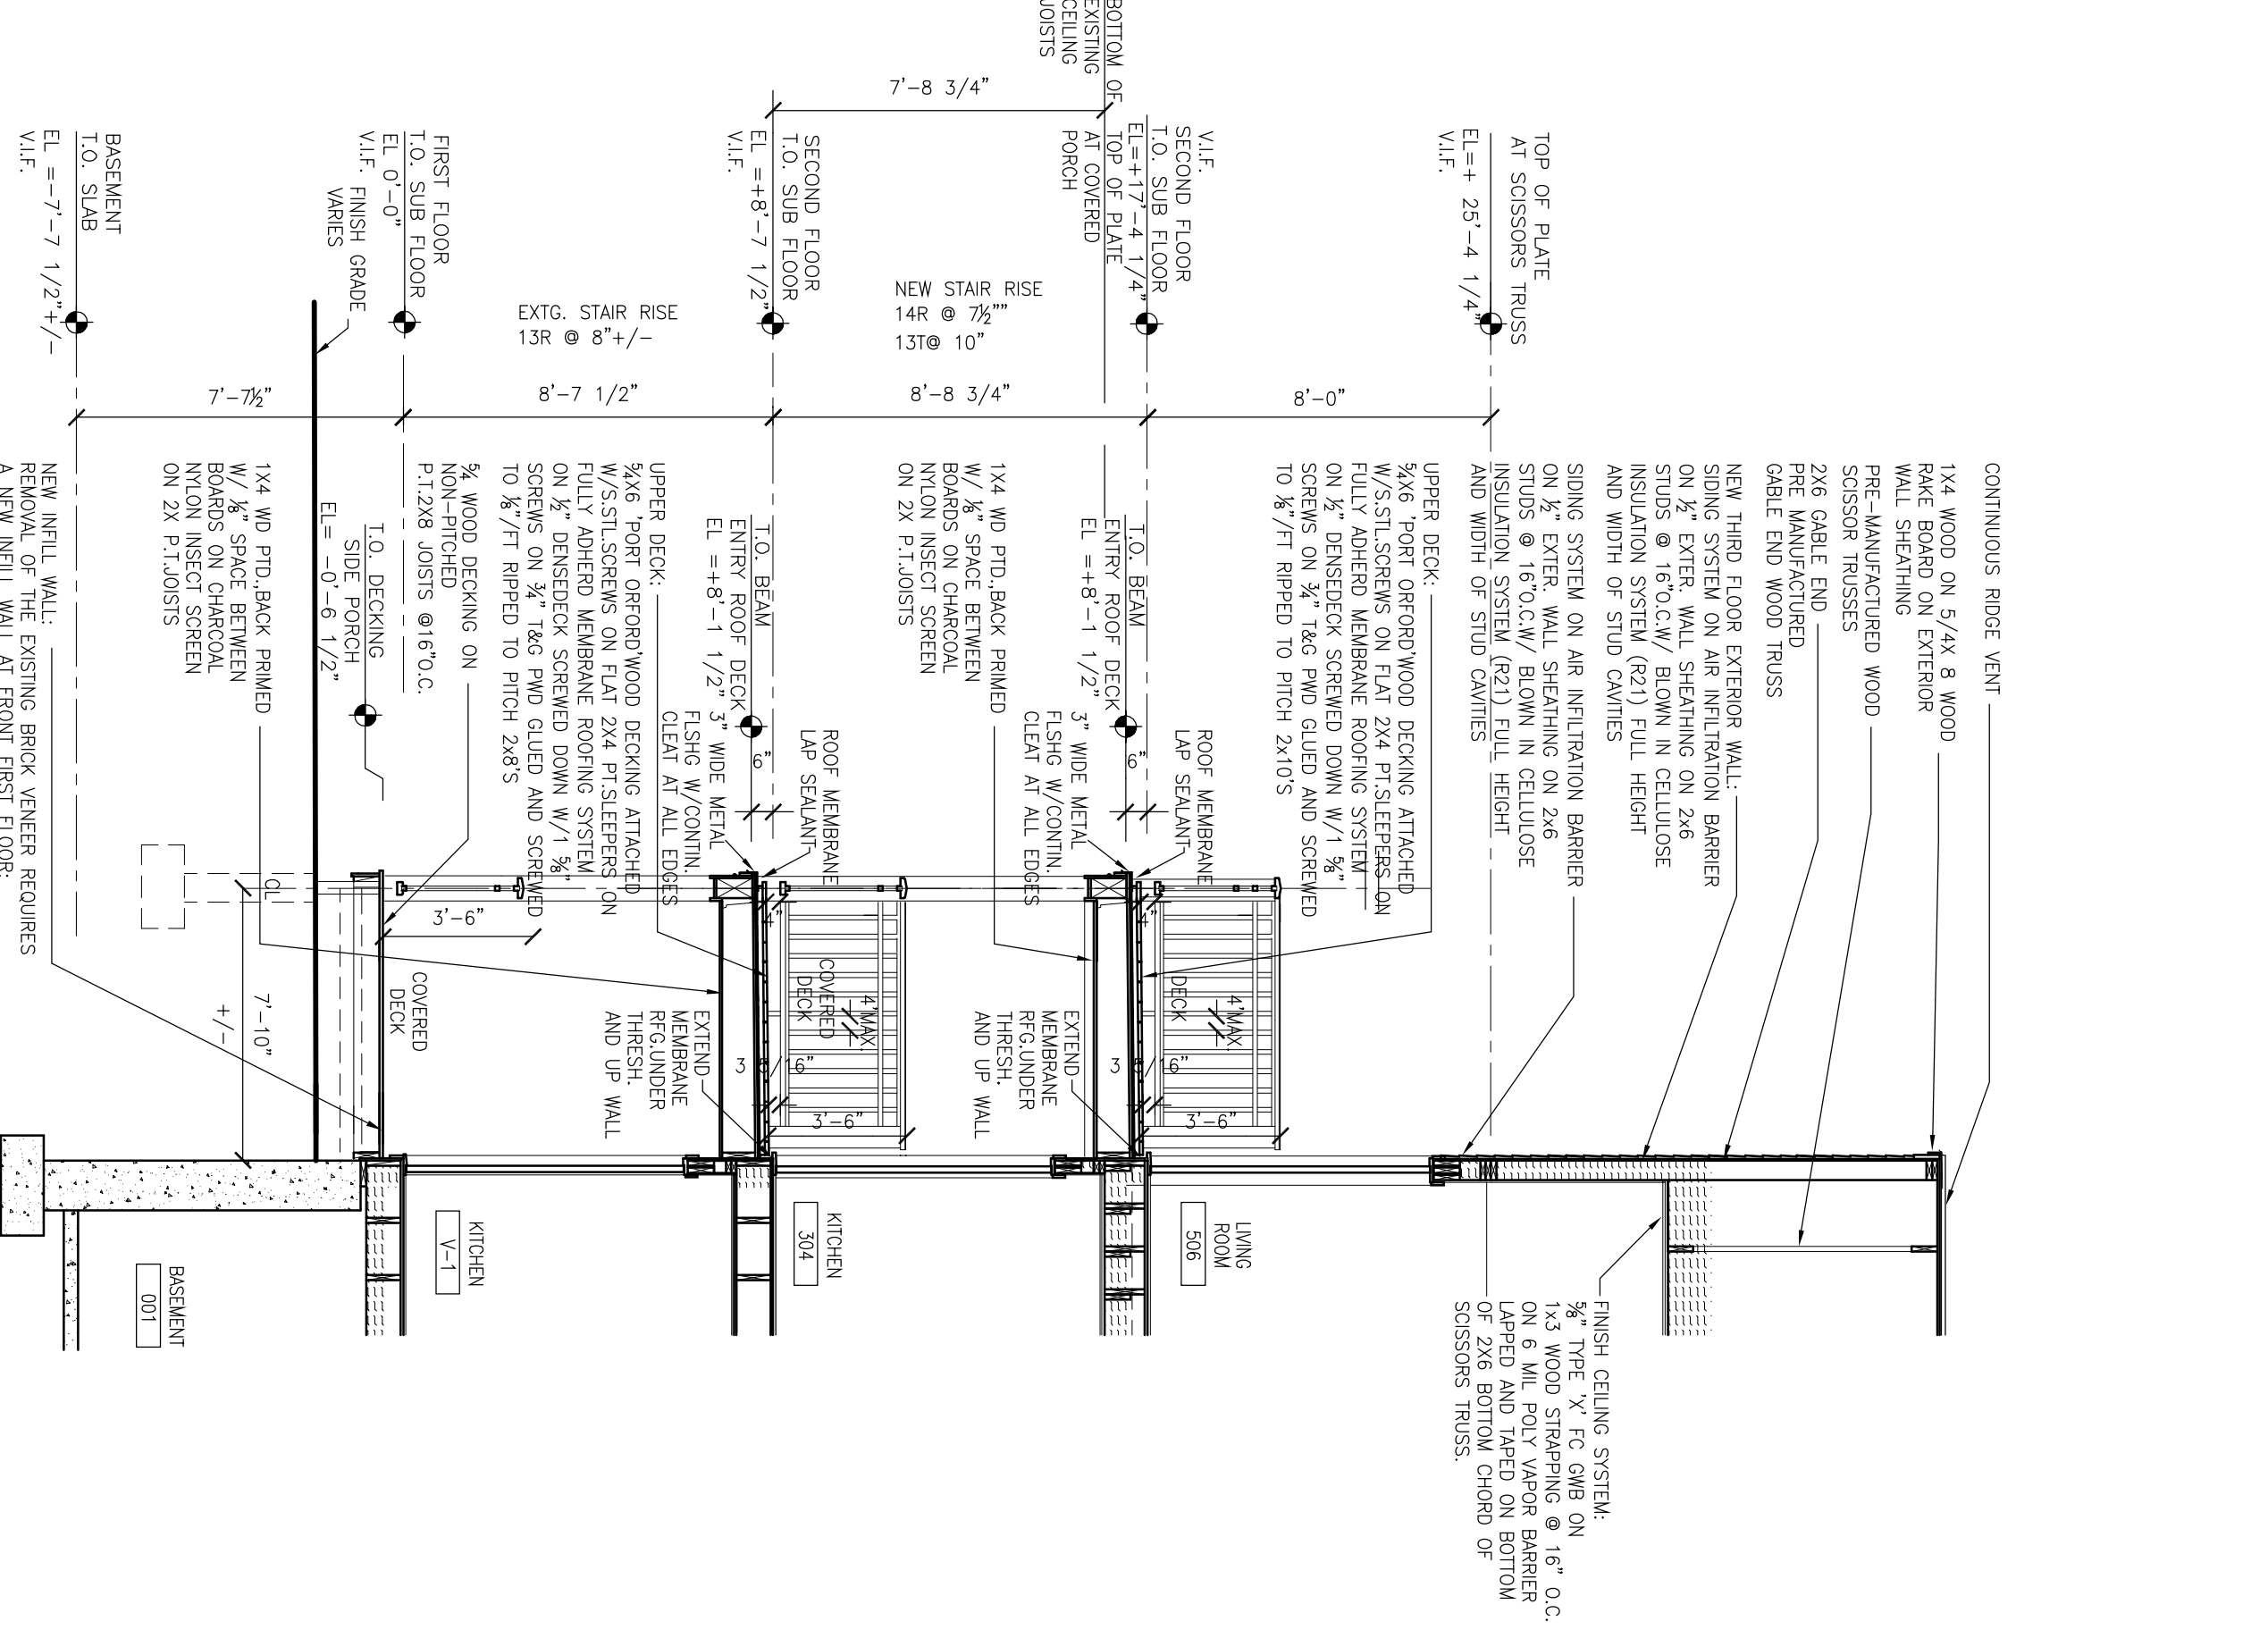

2 SECTION THRU DECK
1/4"=1'-0"

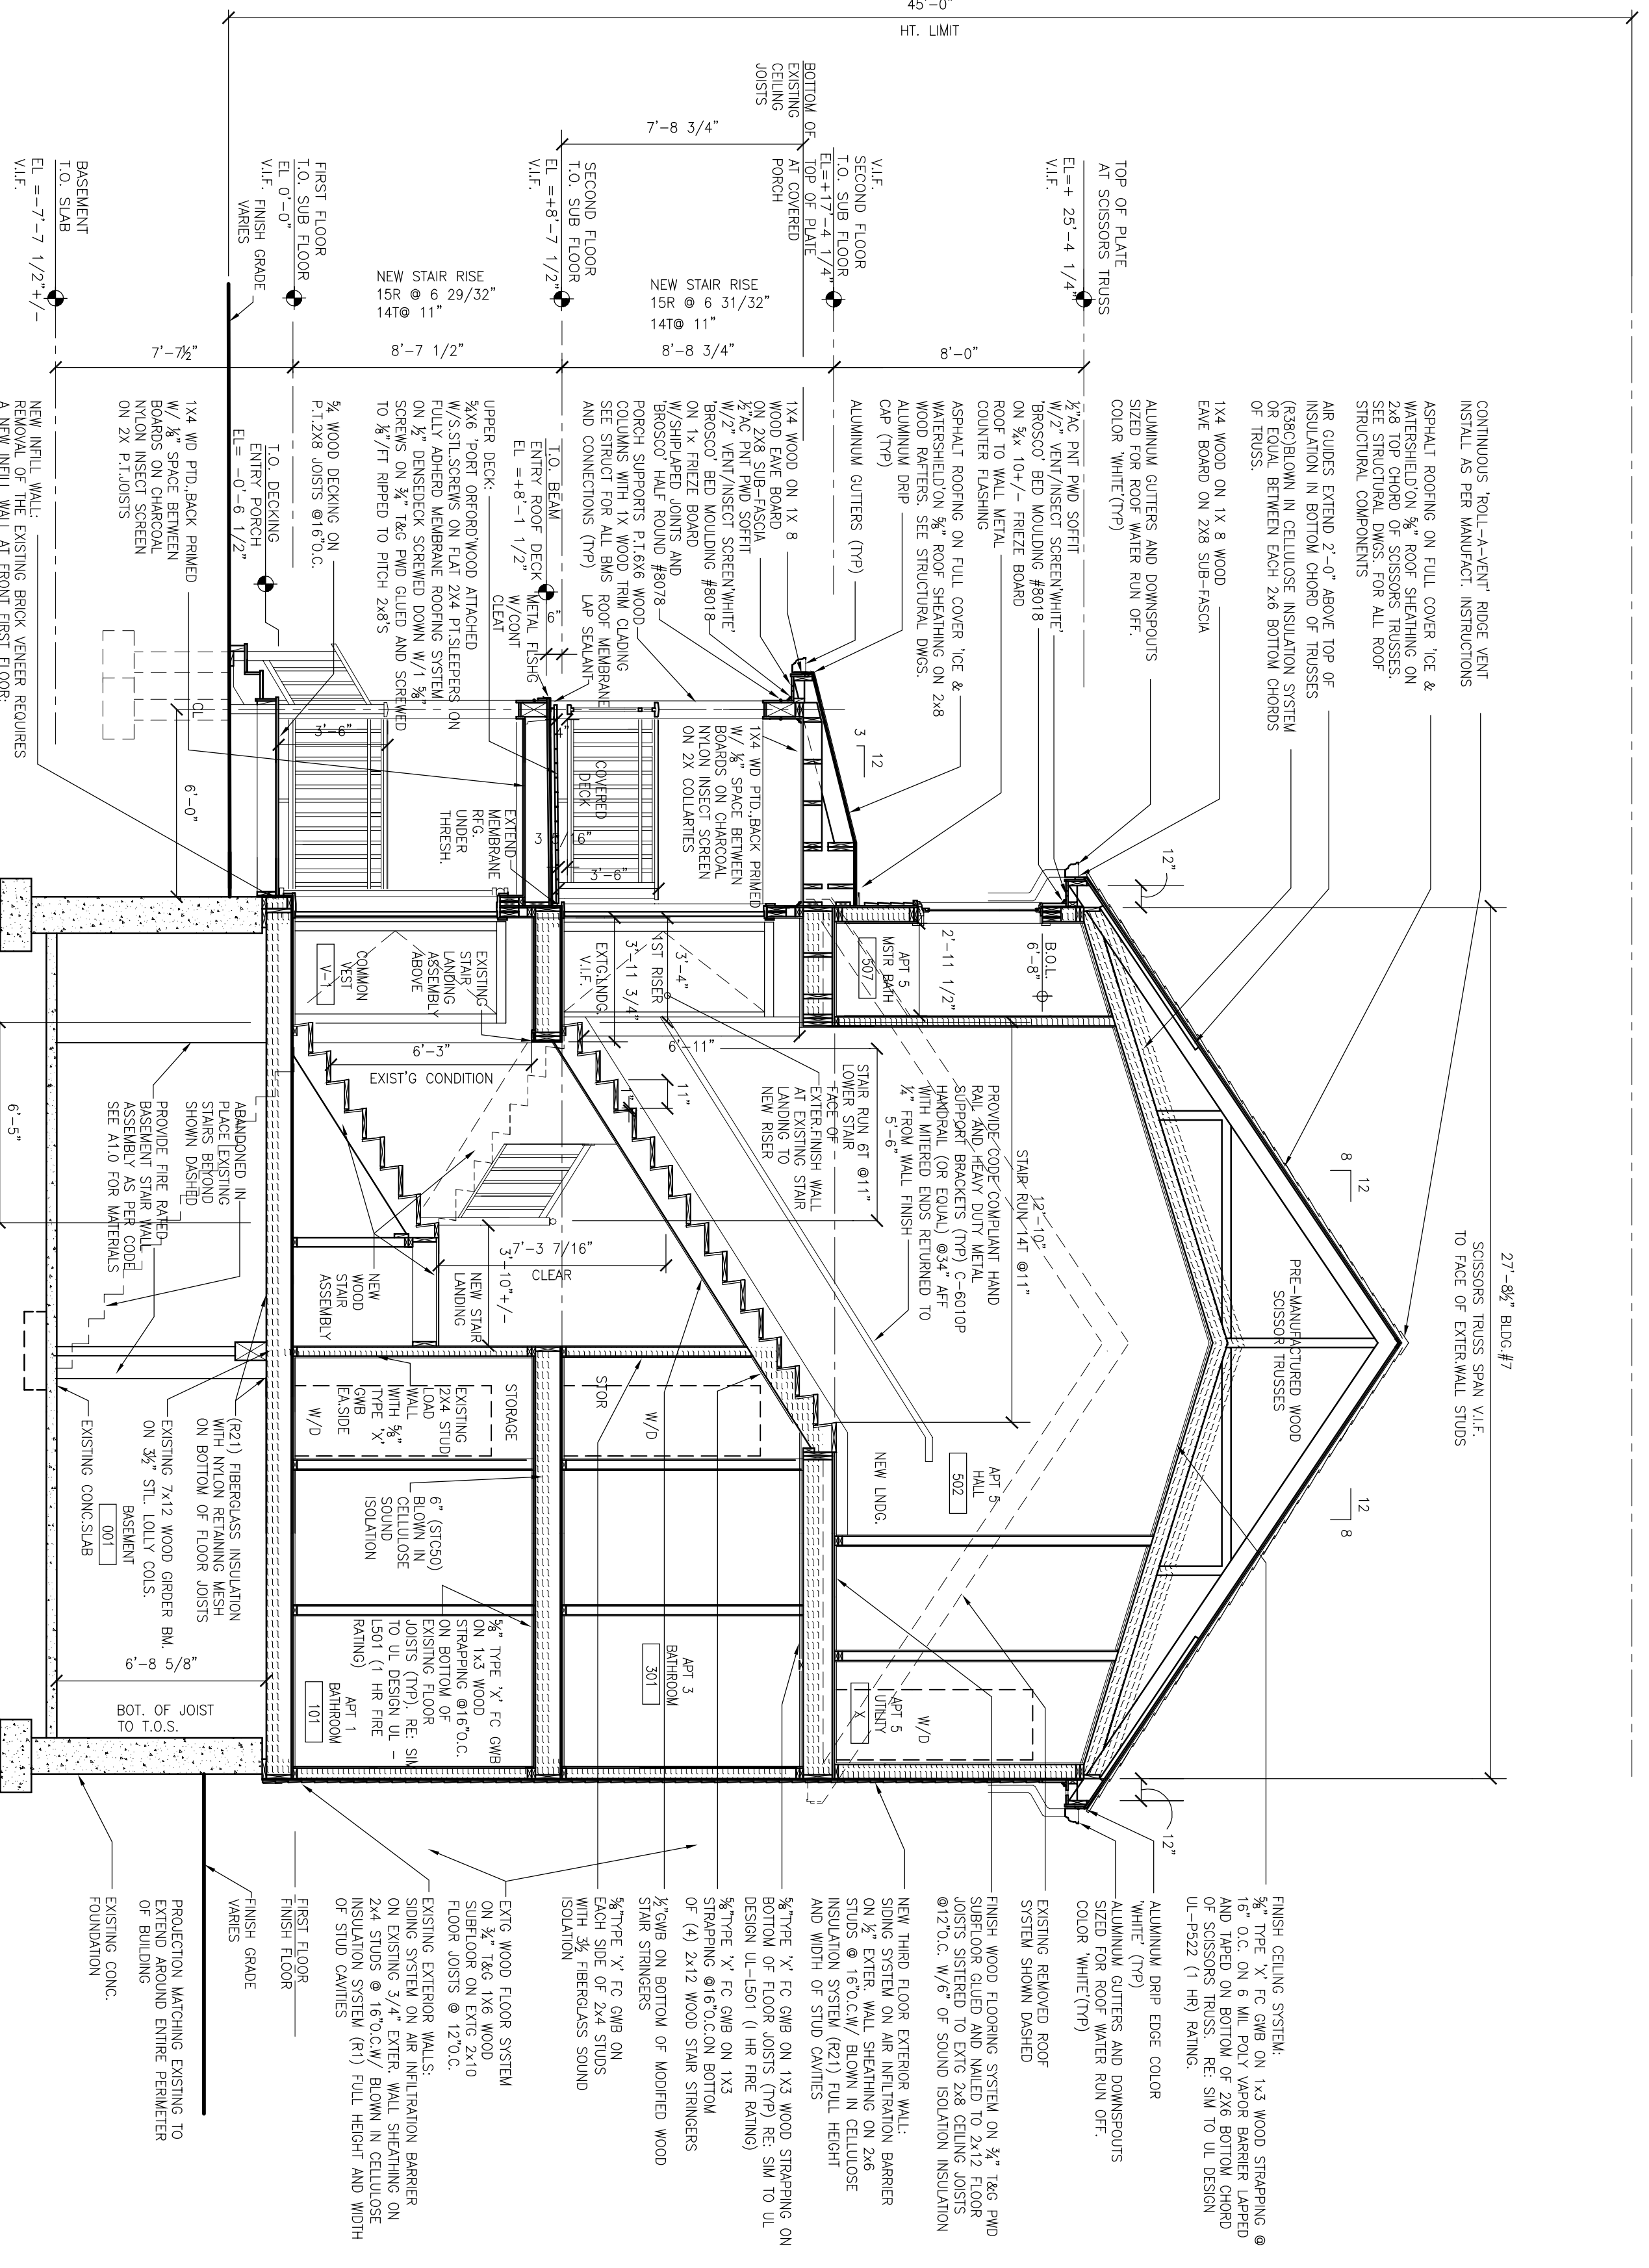

1 SECTION THRU STAIRS
1/4"=1'-0"