
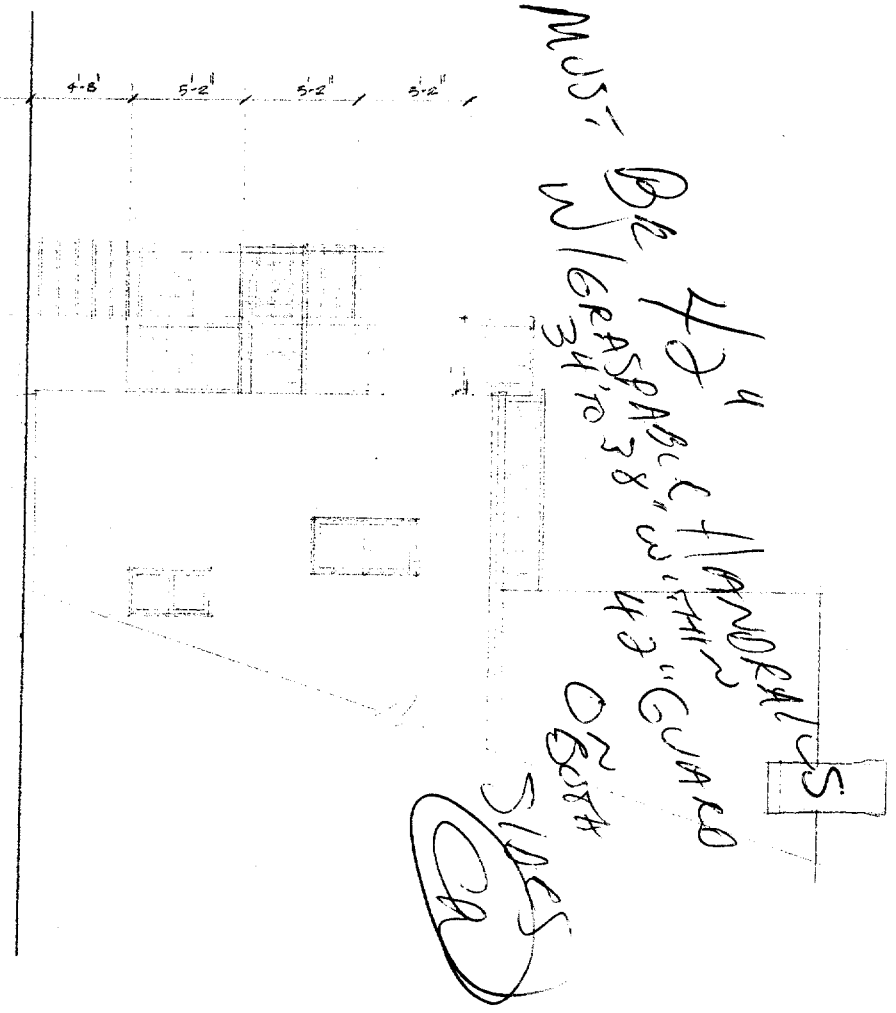
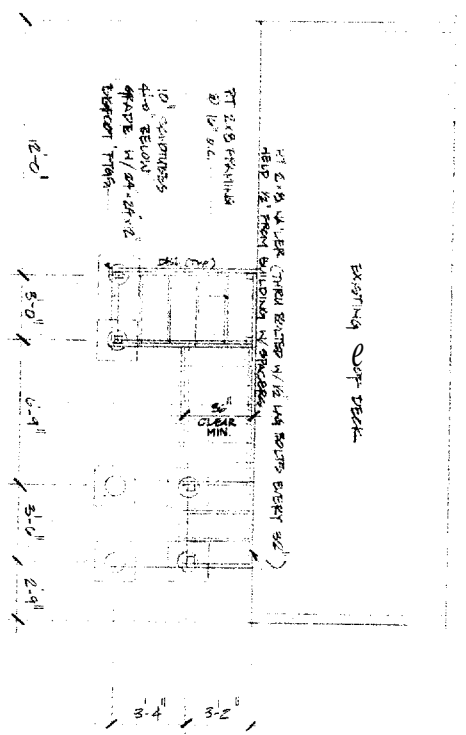
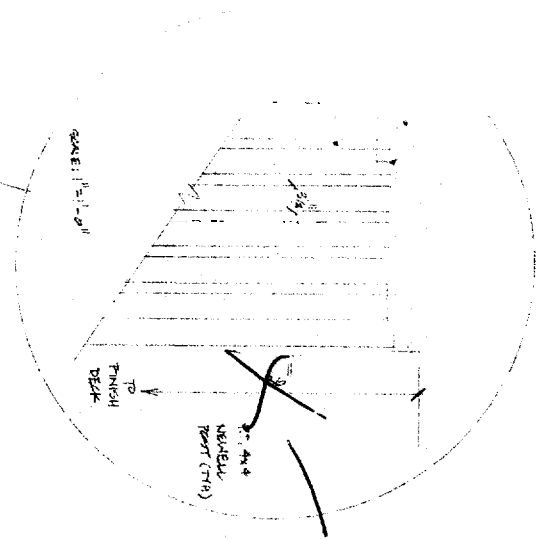


NOTES:
 MIN. TREAD DEPTH 11"
 MAX. RISE 7"
 HANDRAILS TO BE MAINTAINED 36" MIN. CLEARANCE AT ALL POINTS
 HANDRAIL 3/8" DIA.
 11" TREADS

NO

SEE PT. 11 ABOVE
 FOR 2' CLEARANCE
 TO THE BALUSTRADE

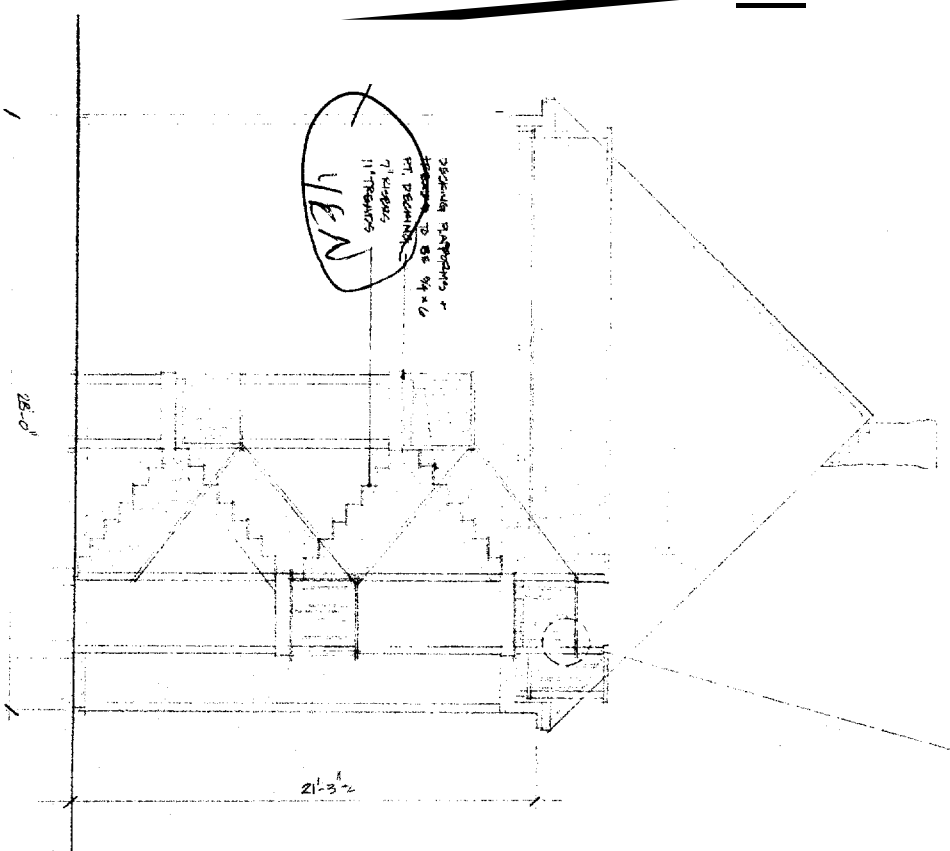

DATE	BY
07/26/95	WHL

DRAWINGS THIS SHEET
**ELEVATIONS
 DETAILS
 FRAMING PLAN**

PLANS FOR:
AARON HATT
 67 CONGRESS STREET PORTLAND ME 04101

NOTE:
 CONTRACTORS MUST
 VERIFY TYPES AND SIZES
 OF MATERIALS SHOWN
 FOR CODE COMPLIANCE

**HUTCHINS
 DRAFTING & DESIGN**
 216 ST. JOHN STREET PORTLAND MAINE 04102
 207.488.8800

A1