


FINISH SCHEDULE					
ROOM NO./ NAME	FLOOR	WALLS	BASE	CEILING	NOTES/REMARKS
KITCHENS	ND. FLR.	PTD. G&B.	NA.	PTD. G&B.	
BEDROOMS	ND. FLR.	PTD. G&B.	PAINTED 1 X 4 TRIM	PTD. G&B.	
BATHROOMS	VINYL TILE	PTD. G&B.	PTD. AZEK	PTD. G&B.	CORIAN SHOWER PANELS
LIVING ROOMS	ND. FLR.	PTD. G&B.	PAINTED 1 X 4 TRIM	PTD. G&B.	
UTILITY SPACES	VINYL TILE	PTD. G&B.	PAINTED 1 X 4 TRIM	PTD. G&B.	

WINDOW SCHEDULE							
MARK	QTY.	MANUFACTURER	MODEL	TYPE	UNIT SIZE	SIZE (R.O.)	REMARKS
A		WINDSOR	REPLACEMENT SASH	DOUBLE HUNG	21 1/2 X 65		BUILD NEW WINDOW BOX
B		WINDSOR	REPLACEMENT SASH	DOUBLE HUNG	36 X 65		BUILD NEW WINDOW BOX
C		WINDSOR	REPLACEMENT SASH	DOUBLE HUNG	34 X 65		BUILD NEW WINDOW BOX
D		WINDSOR	REPLACEMENT SASH	DOUBLE HUNG	19 X 48		BUILD NEW WINDOW BOX
E		WINDSOR	REPLACEMENT SASH	DOUBLE HUNG	21 1/2 X 61		BUILD NEW WINDOW BOX
F		WINDSOR	REPLACEMENT SASH	DOUBLE HUNG	36 X 61		BUILD NEW WINDOW BOX
G		WINDSOR	REPLACEMENT SASH	DOUBLE HUNG	34 X 61		BUILD NEW WINDOW BOX
H		WINDSOR	REPLACEMENT SASH	DOUBLE HUNG	19 X 48		BUILD NEW WINDOW BOX
I		ANDERSEN		DOUBLE HUNG		2'6" X 5'	
J		ANDERSEN		AWNING		2'6" X 2'6"	
K		ANDERSEN		CASEMENT		2'6" X 4'	
L		ANDERSEN		CASEMENT		2'6" X 5'	
M		ANDERSEN		CASEMENT		2'10" X 4'	
N		NOT USED					
O		ANDERSEN		CASEMENT		2'X4'	
P		ANDERSEN		CASEMENT/ PICTURE MULLED		2'X5' CASMT./ 3' X 5' PICTURE	MULLED UNIT
Q		ANDERSEN		PICTURE		5' X 5'	


DOOR SCHEDULE-ALL DOORS WOOD UNLESS NOTED OTHERWISE			ALL NEW EGRESS DOORS LEVER HANDLED TYPICAL		
TYPE	LOCATION	MAKE/ MODEL	UNIT SIZE	STYLE	REMARKS
1	EXTERIOR ENTRY		3'-0" X 6'-8"	HINGED	INSULATED, GLAZED EXT. DOOR
2	ENTRY DOOR		3'-0" X 6'-8"		SIMPSON FT054 W/ TEMP. VISION PANEL
3	ELEVATOR		3'-0" X 6'-8"	HINGED	ONE HR. RATED DOOR AT ELEVATOR
4	BASEMENT DOOR		3'-0" X 6'-8"	HINGED	SOLID PANEL INSULATED/ WEATHERSTRIPPED
5	INTERIOR		2'-8" X 6'-8"	WD. DOOR	FINISH ?
6	INTERIOR		2'-4" X 6'-8"	WD. DOOR	FINISH ?
7	INTERIOR		2'-6" X 6'-8"	WD. DOOR	FINISH ?
8	PANTRY/ CLOSET		2'-6" X 6'-8"	POCKET	WD. DOOR
9	GARAGE O.H. DOOR		10' X 7' H	POCKETBD	

1 SCHEDULES
A-601 SCALE: 1/4" = 1'-0"

32 TURNER ST.
AQUARIUS PROPERTY MANAGEMENT
PORTLAND, MAINE

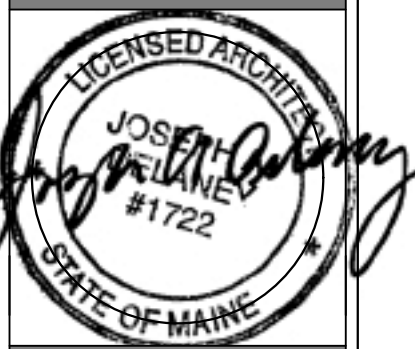

WHIPPLE — CALLENDER ARCHITECTS

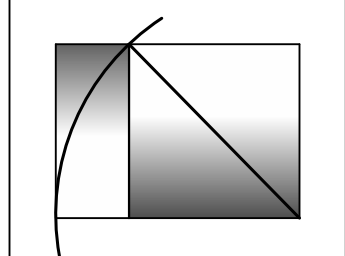

136 PLEASANT AVE.
PORTLAND, ME 04103
P 207.715.2646
F 207.715.3631
www.whipplecallender.com

MARK	DATE	DESCRIPTION

DATE: PERMIT APP. 2.12.14
CHECKED BY: JAD
DRAWN BY: JAD
JOB: 13-2014
SHEET TITLE: SCHEDULES

A-601