

TYP SLAB INFILL DETAIL  
N.T.S.

**FOUNDATION PLAN**

3/32" = 1'-0"

**NOTES:**

1. [Hatched pattern] INDICATES LOCATION OF CMU WALL INFILL. GC SHALL VERIFY EXTENTS IN FIELD.
2. [Dotted pattern] INDICATES LOCATION OF CONG SLAB INFILL/REPAIR. PROVIDE 4" FIBER REINF CONG SLAB ON GRADE ON COMPACTED STRUCT FILL, PROVIDE MOISTURE BARRIER UNDER SLAB (SEE ARCH). SEE TYPICAL SLAB INFILL DETAIL, THIS DWG FOR ADDL INFO. T/ SLAB EL TO MATCH EXIST T/ SLAB EL.




**CWS Architects**

Architecture  
Space Planning  
Value Design

434 Cumberland Avenue  
Portland, ME 04101  
Phone: (207)774-4441  
Fax: (207)774-4016

www.CWSarch.com

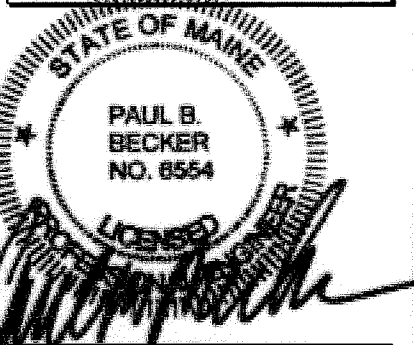

Owner:  
**Avesta Munjoy Commons, LP.**

307 Cumberland Ave.  
Portland, Maine 04101  
TEL. 207-553-7780

Client:

**Munjoy Commons Apartments**

Portland, Maine



Project No: 07429

Drawing Title:  
**EMERSON FOUNDATION PLAN**

Scale: 3/32" = 1'-0"

Date: AUGUST 28, 2009

Revisions:

- △
- △
- △
- △
- △
- △

Drawing Number:  
**EMERSON S1.1**