

UNIT FIRE ALARM SEQUENCE NOTES


1. ON BUILDING SYSTEM ACTIVATION ALL AUDIOVISUAL AND VISUAL ONLY DEVICES SHALL ALARM.
2. WHEN UNIT SMOKE DETECTOR GOES INTO ALARM ALL AUDIOVISUAL AND VISUAL ONLY DEVICES WITHIN THAT UNIT WILL ACTIVATE. THIS WILL NOT TRIP THE ENTIRE BUILDING SYSTEM. IT WILL ANNUNCIATE AT THE FACP.

NOTES

1. REFER TO ARCHITECTURAL REFLECTED CEILING PLAN FOR LOCATIONS OF ALL FIXTURES.
2. REFER TO DRAWING E2.1 FOR UNIT AND COMMON SPACE KEYED NOTES.

CWS
CWS Architects
 Architecture
 Space Planning
 Value Design
 434 Cumberland Avenue
 Portland, ME 04101
 Phone: (207)774-4441
 Fax: (207)774-4016
 www.CWSarch.com

BENNETT ENGINEERING
 MECHANICAL • ELECTRICAL
 (207)865-9475

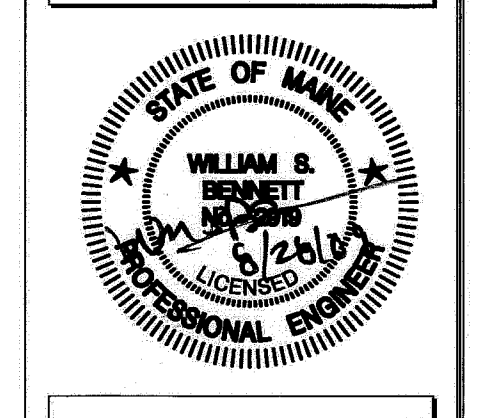

Owner:
Avesta Munjoy Commons, LP.
 307 Cumberland Ave.
 Portland, Maine 04101
 TEL: 207-553-7780

Munjoy Commons Apartments
 Portland, Maine

Project No: 07429

Drawing Title:
EMERSON FOURTH FLOOR ELECTRICAL PLAN

Scale: 1/4" = 1'-0"
 Date: August 28, 2009

- Revisions:
- △
 - △
 - △
 - △
 - △
 - △

Drawing Number:
EMERSON E1.5