



40 MELBOURNE ST.


APARTMENT LAYOUT : BEFORE

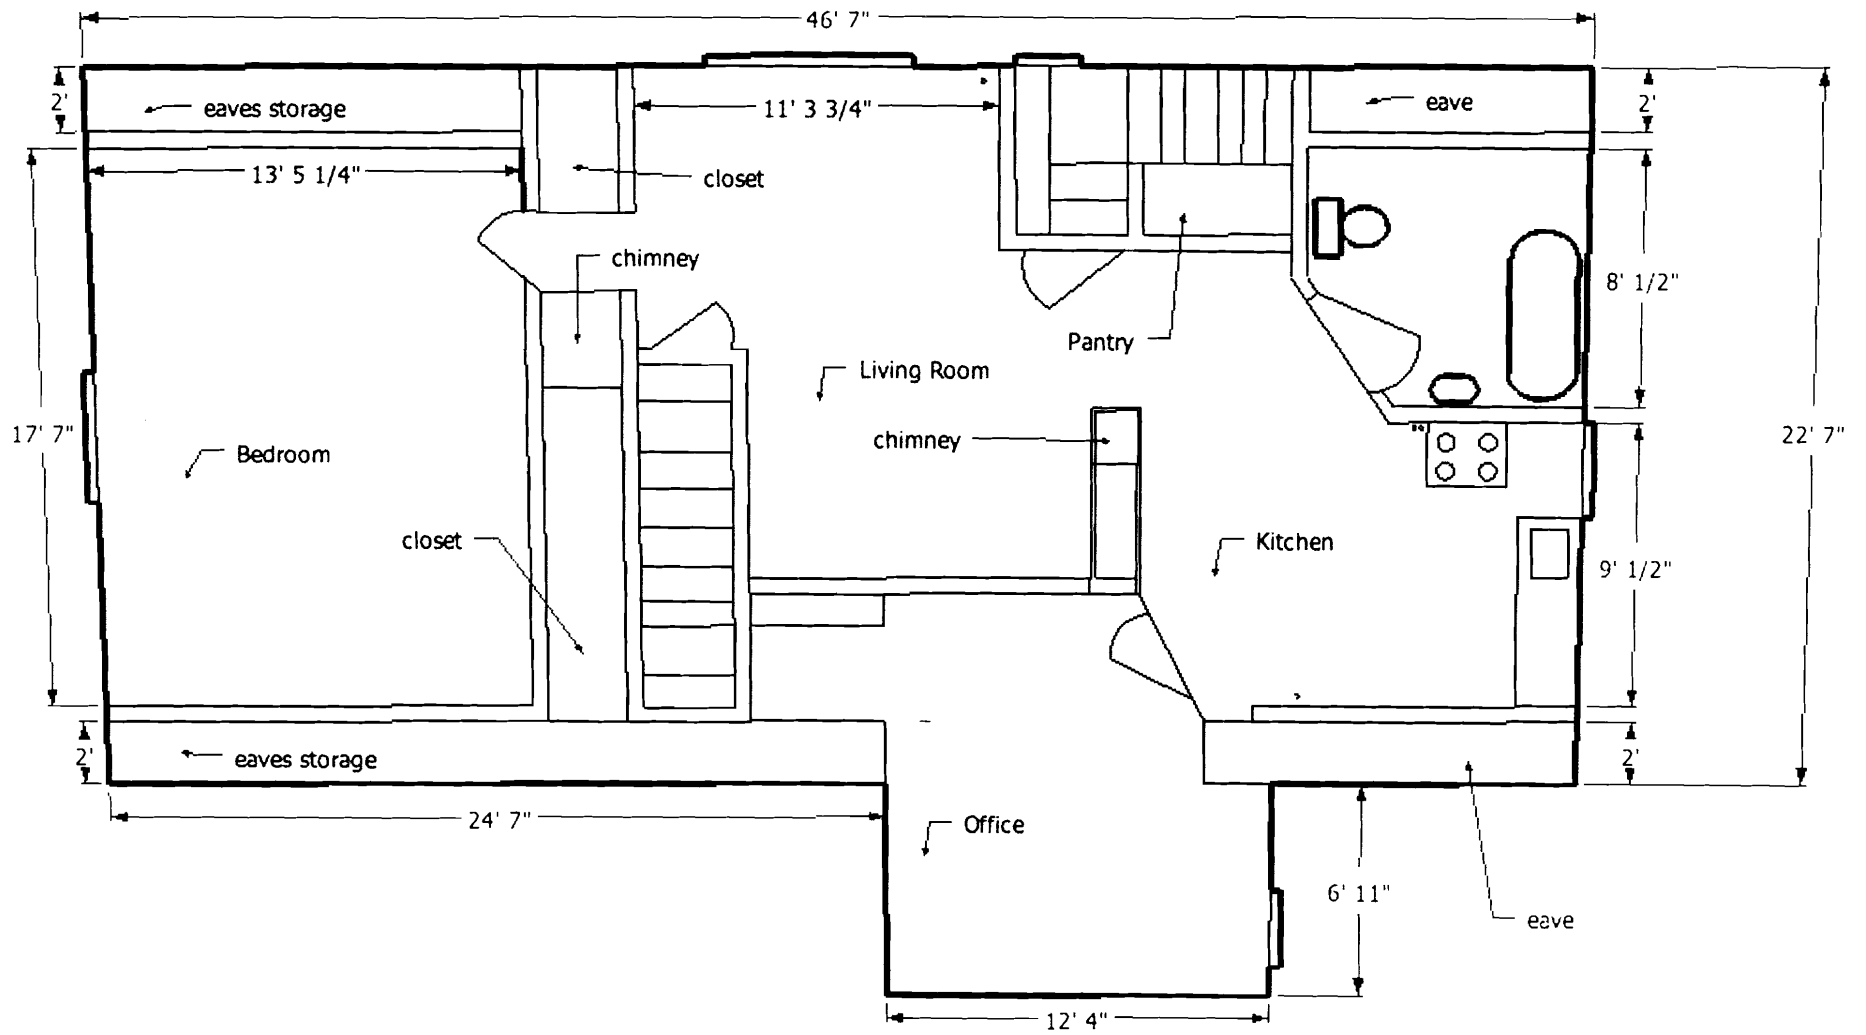


40 MELBOURNE ST.
EAST WALL: AFTER
(view from outside)

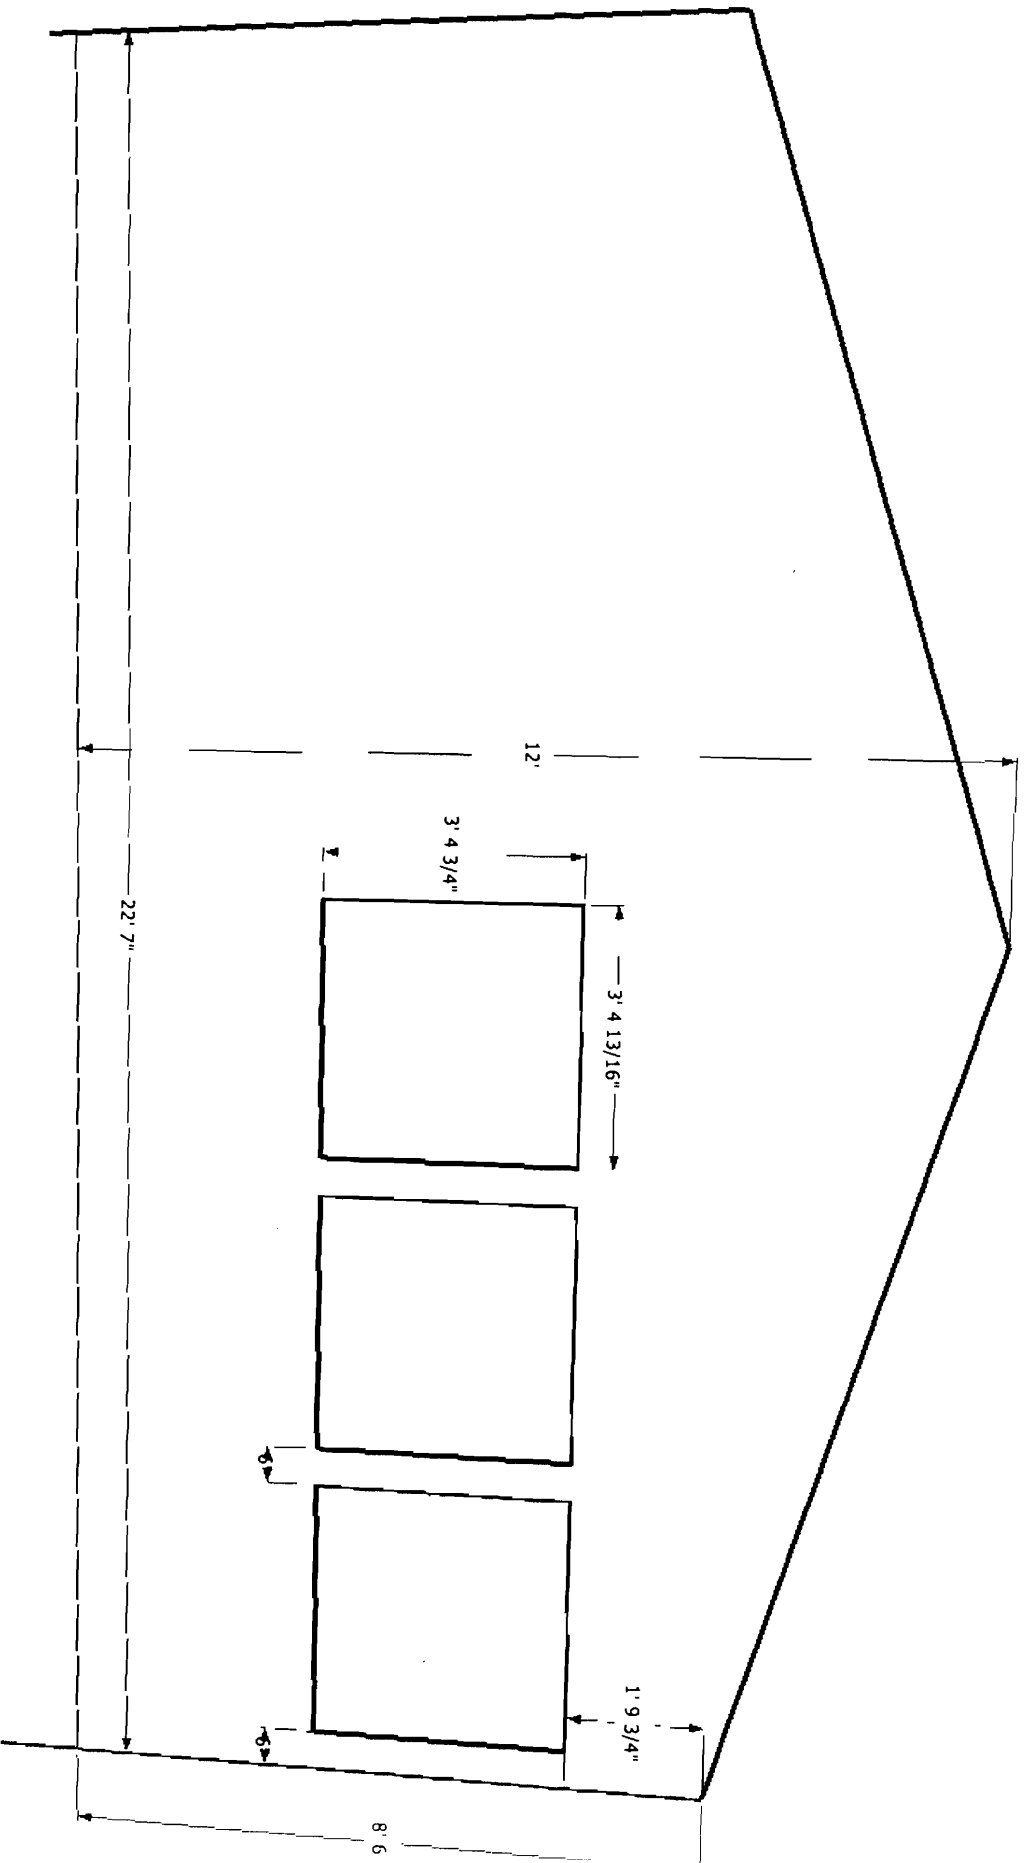

40 MELBOURNE ST.
FIRST WALL: BEFORE
(view from outside)

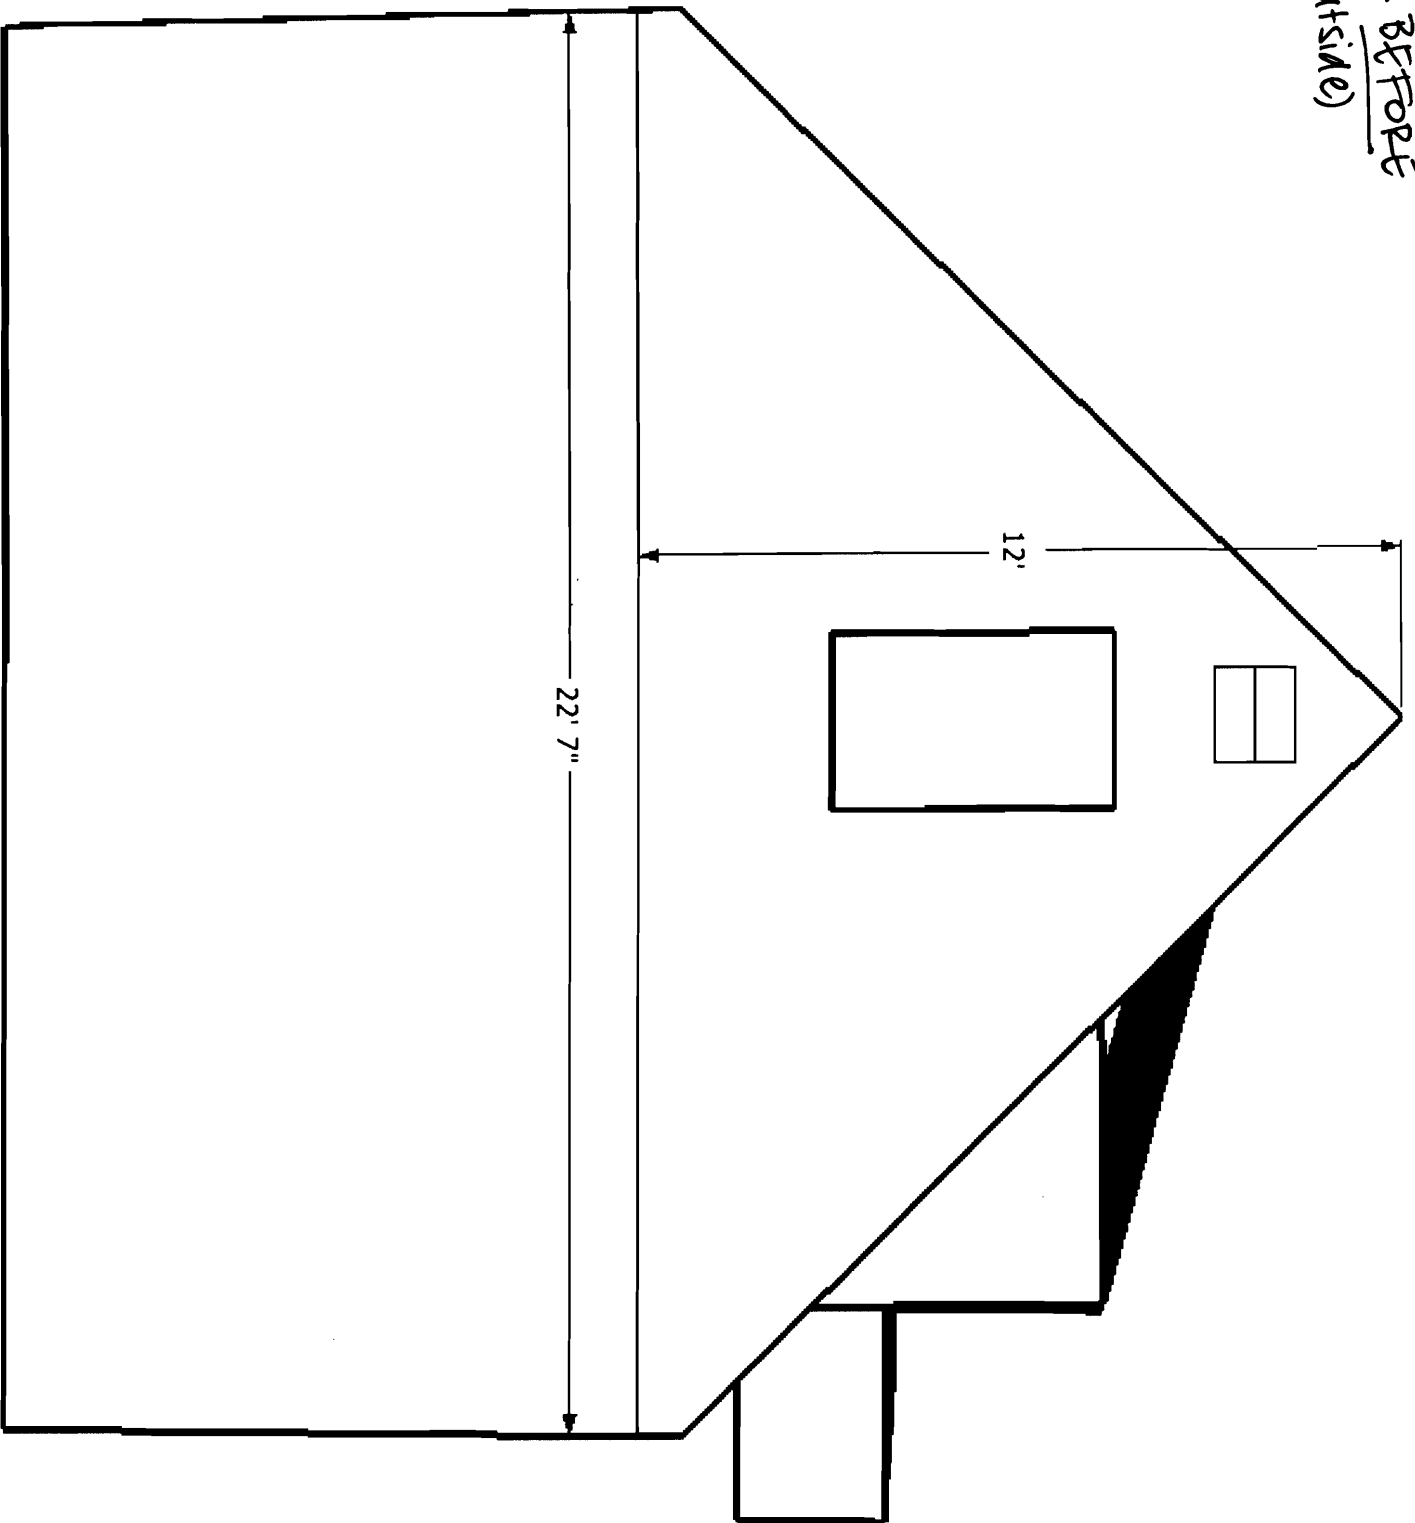


40 MELBOURNE ST.
NORTH WALL: BEFORE
(view from outside)


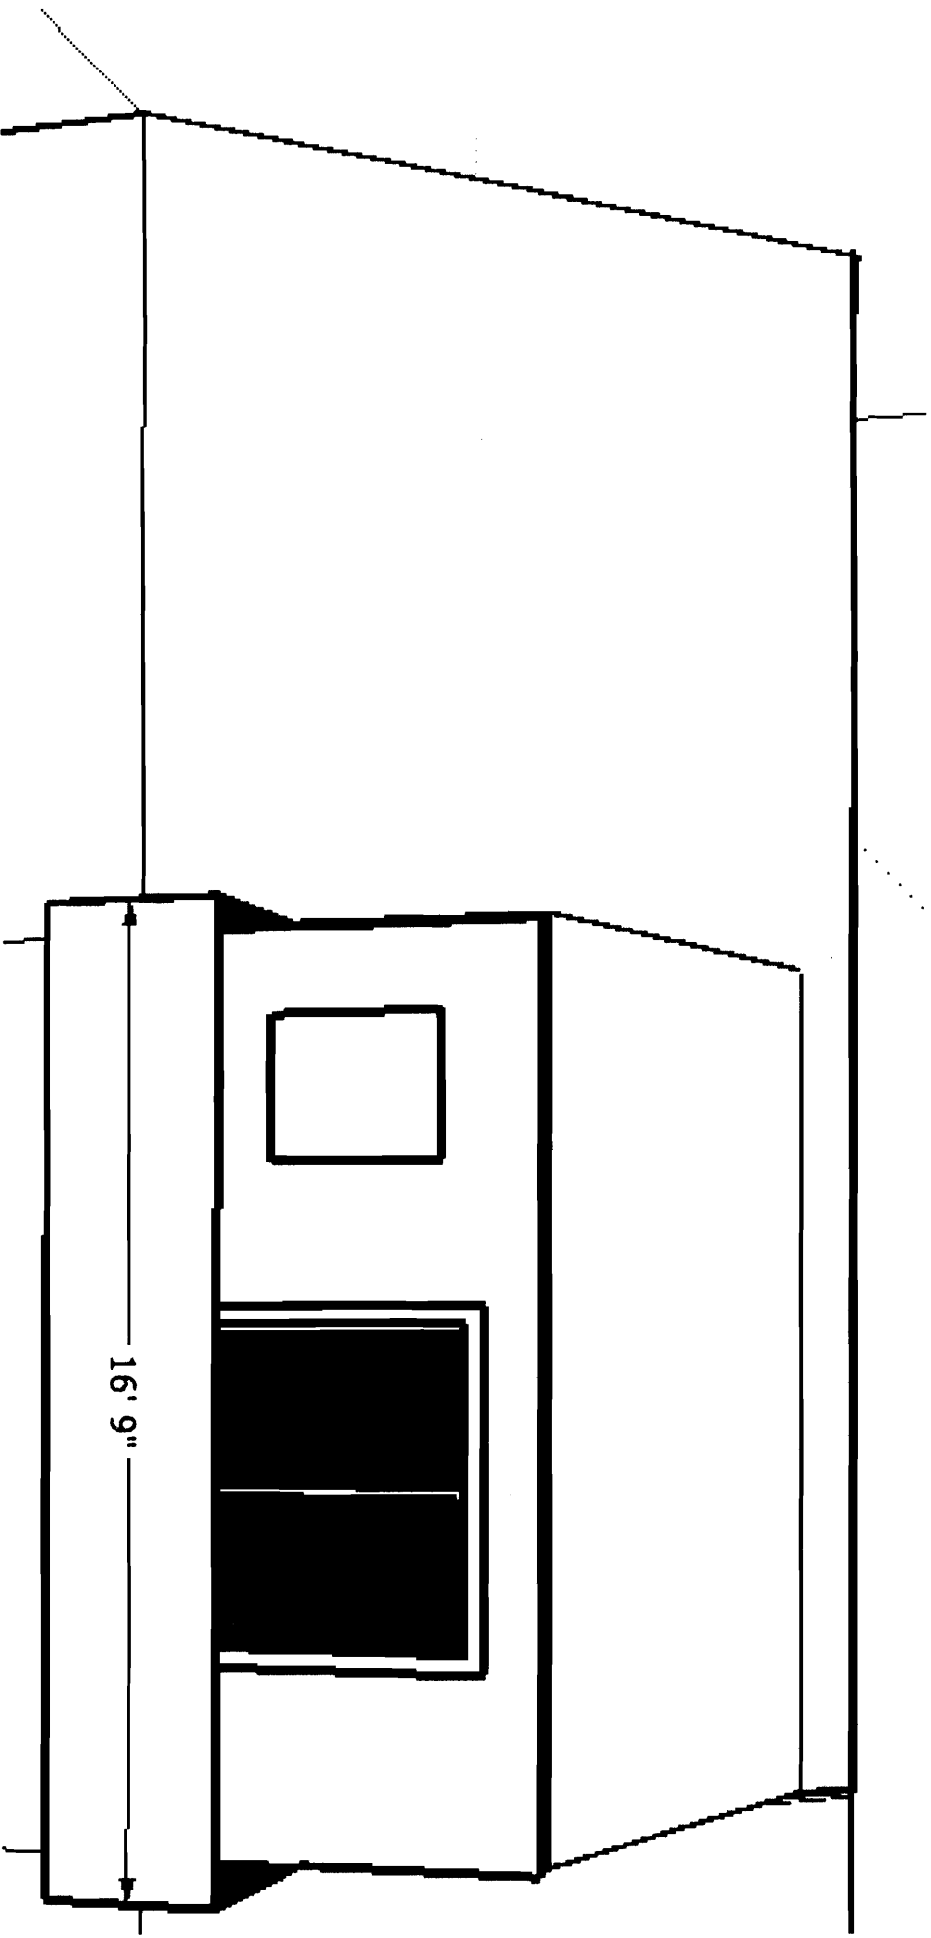


40 MELBOURNE ST.

CROSS SECTION: BEFORE

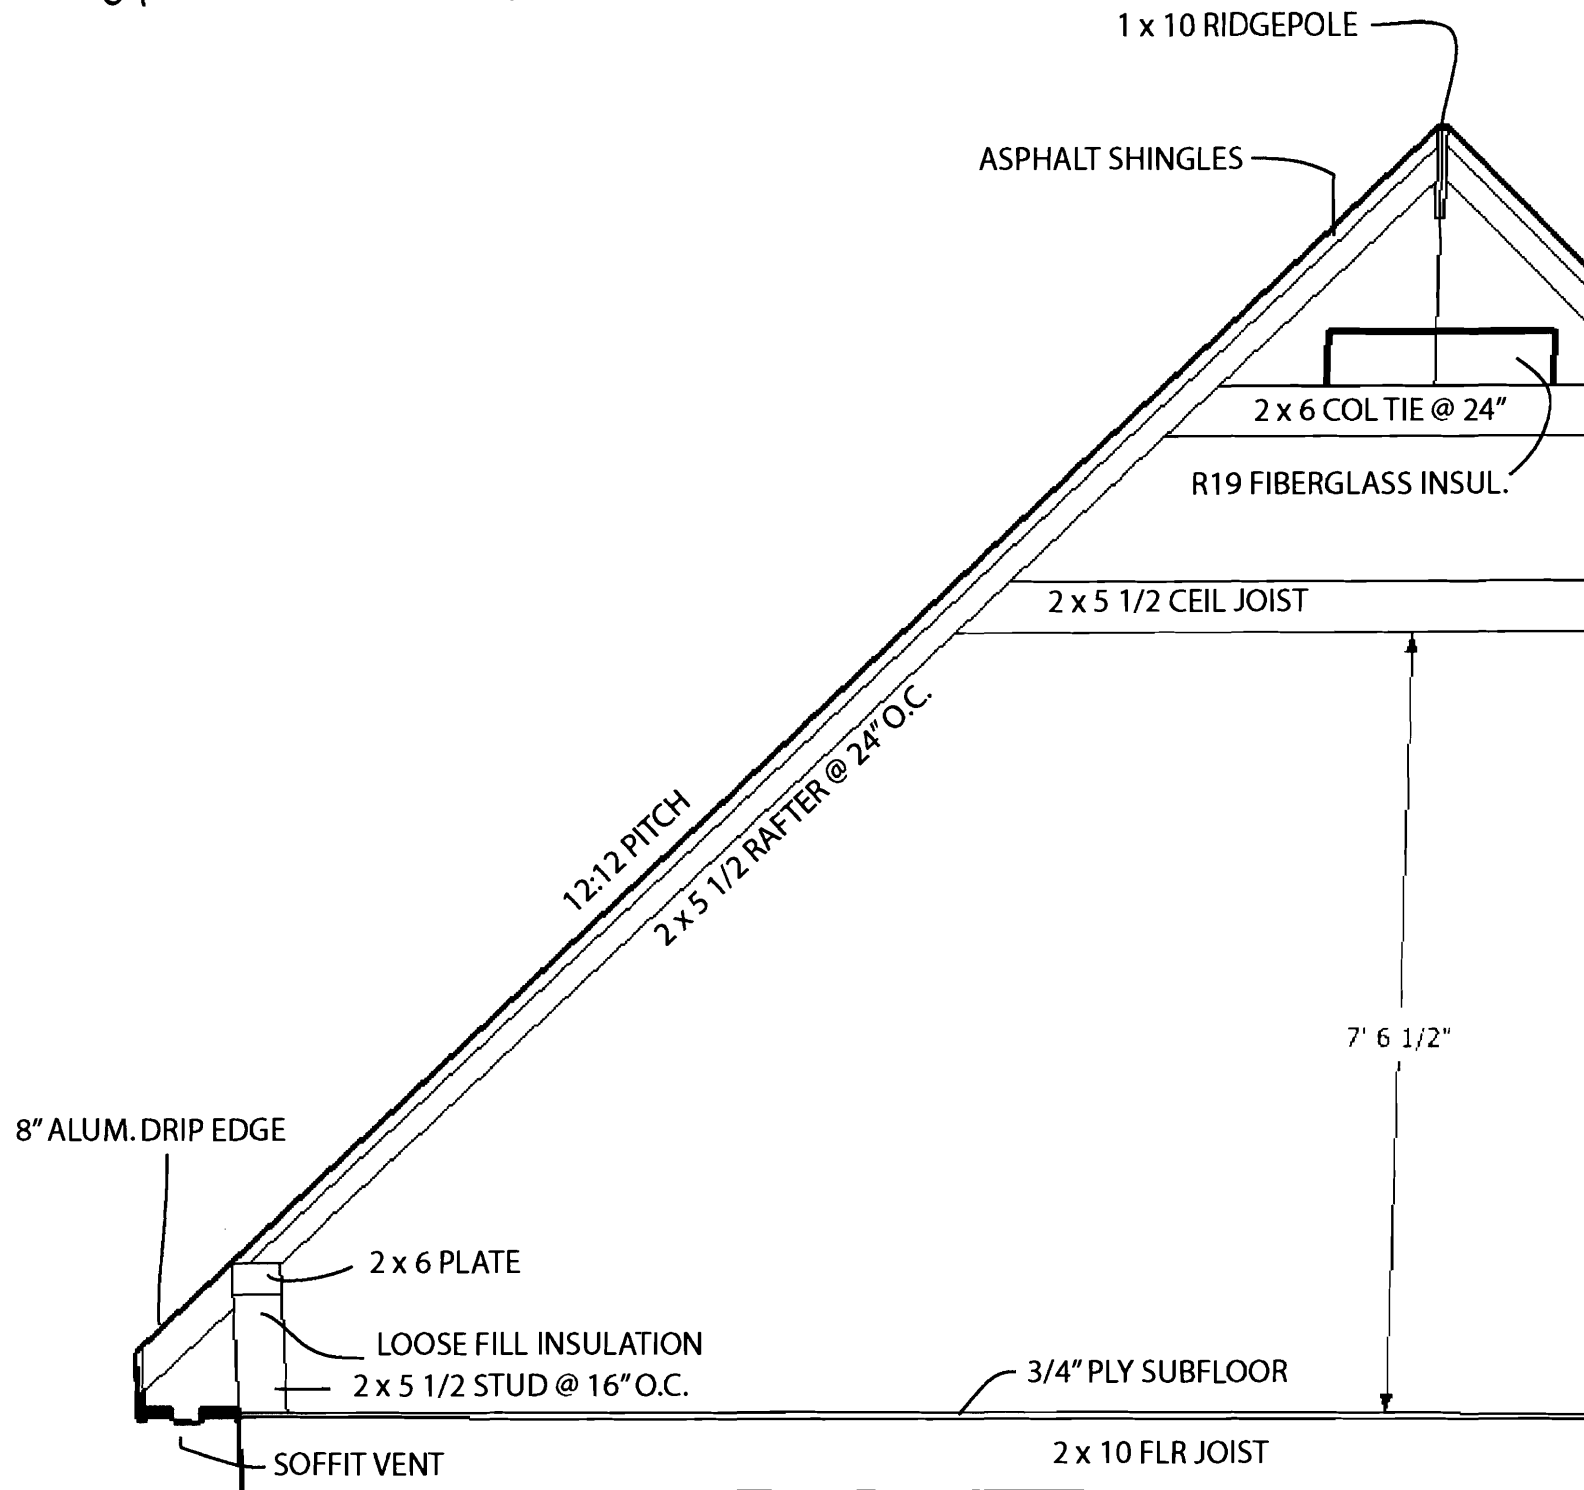


LBORNE

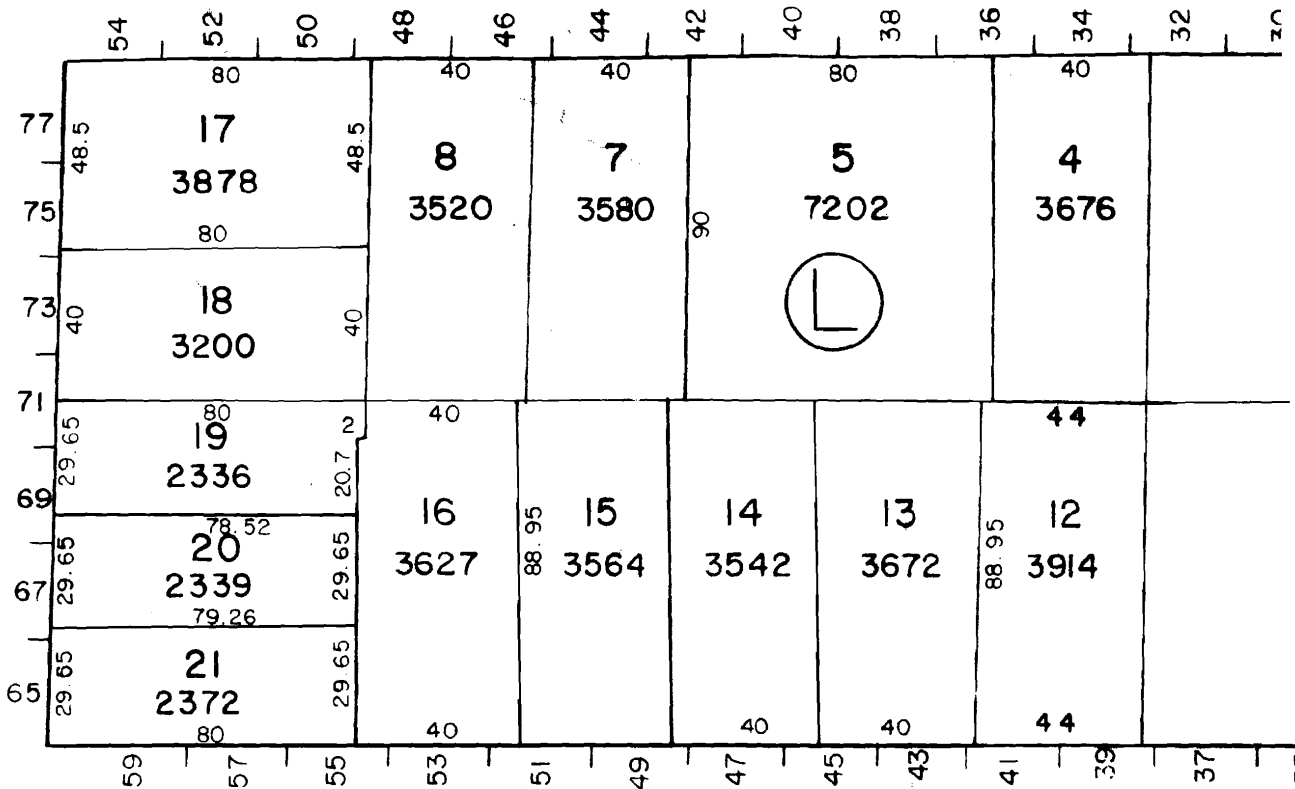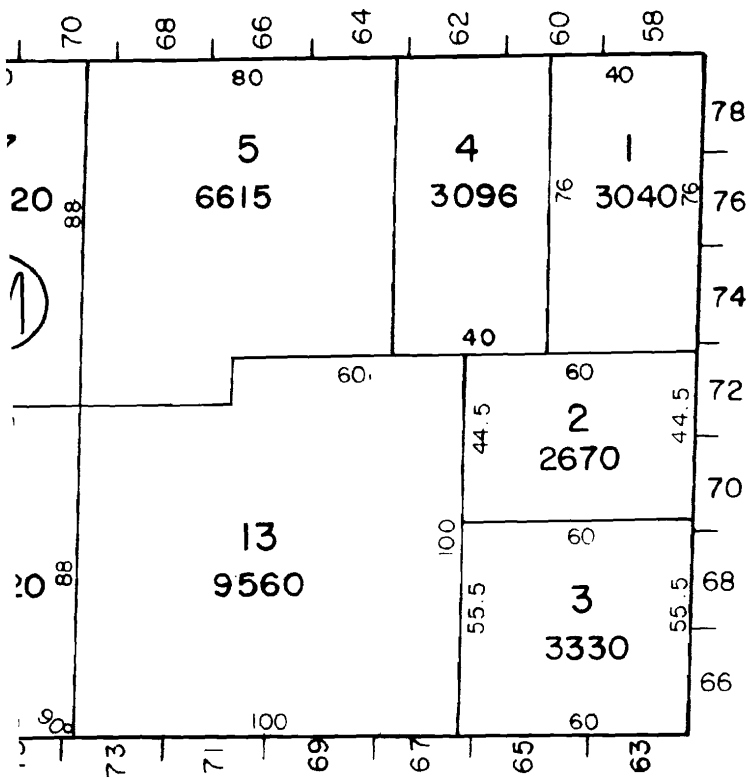

QUEBEC

STREET

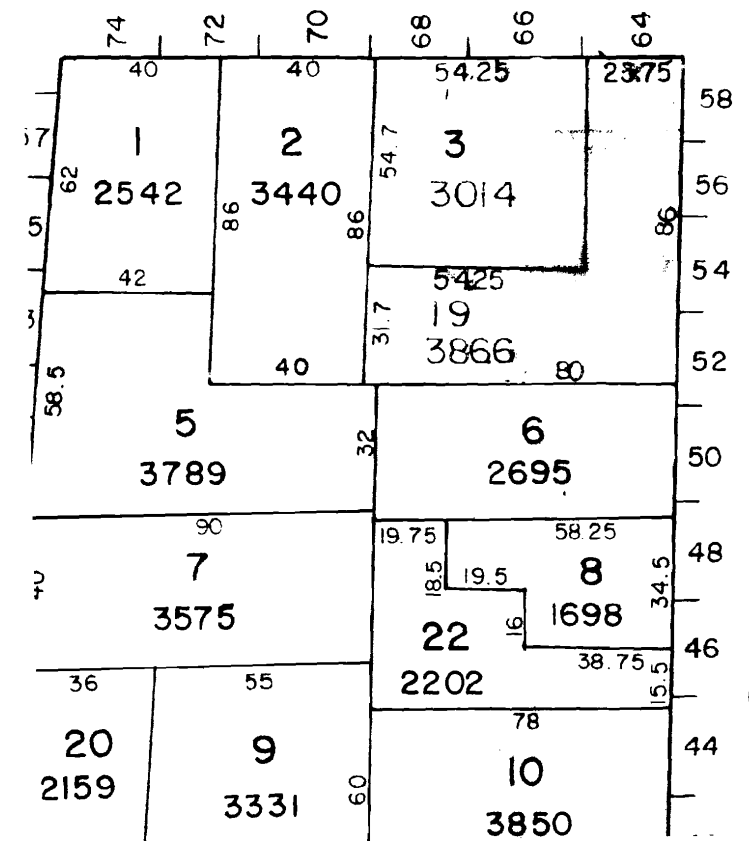

STREET

