
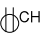

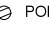


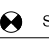

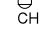



ELECTRICAL LEGEND			
 EXTERIOR FLOODS: PROGRESS P5203-20	 DUPLEX RECEPT COUNTER HT	 SHOWER STALL: RECESSED PROGRESS DOWN LIGHT P84 IC RATED WITH P8007-60 TRIM	 POP-UP RECEPTACLE BY CARLON KPR-15G-BRZ
 EXTERIOR CEILING MOUNT: PROGRESS P3883-31WB	 RECESSED WALL WASHER: PROGRESS P-84-LED IC RATED WITH P8047-31 TRIM	 SMOKE ALARM	 WALL MOUNTED BY PROGRESS P2046-20
 COUNTER HT. POP-UP: CARLON KPR-15G-BRZ	 RECESSED DOWN LIGHT: PROGRESS P-84-LED IC RATED WITH P8066-31 TRIM	NOTE: CT & EXTERIOR RECEPTALS ARE GFI	FANS WITH LIGHTS : MINKA AIRE F593-ORB

