


SEC E-E

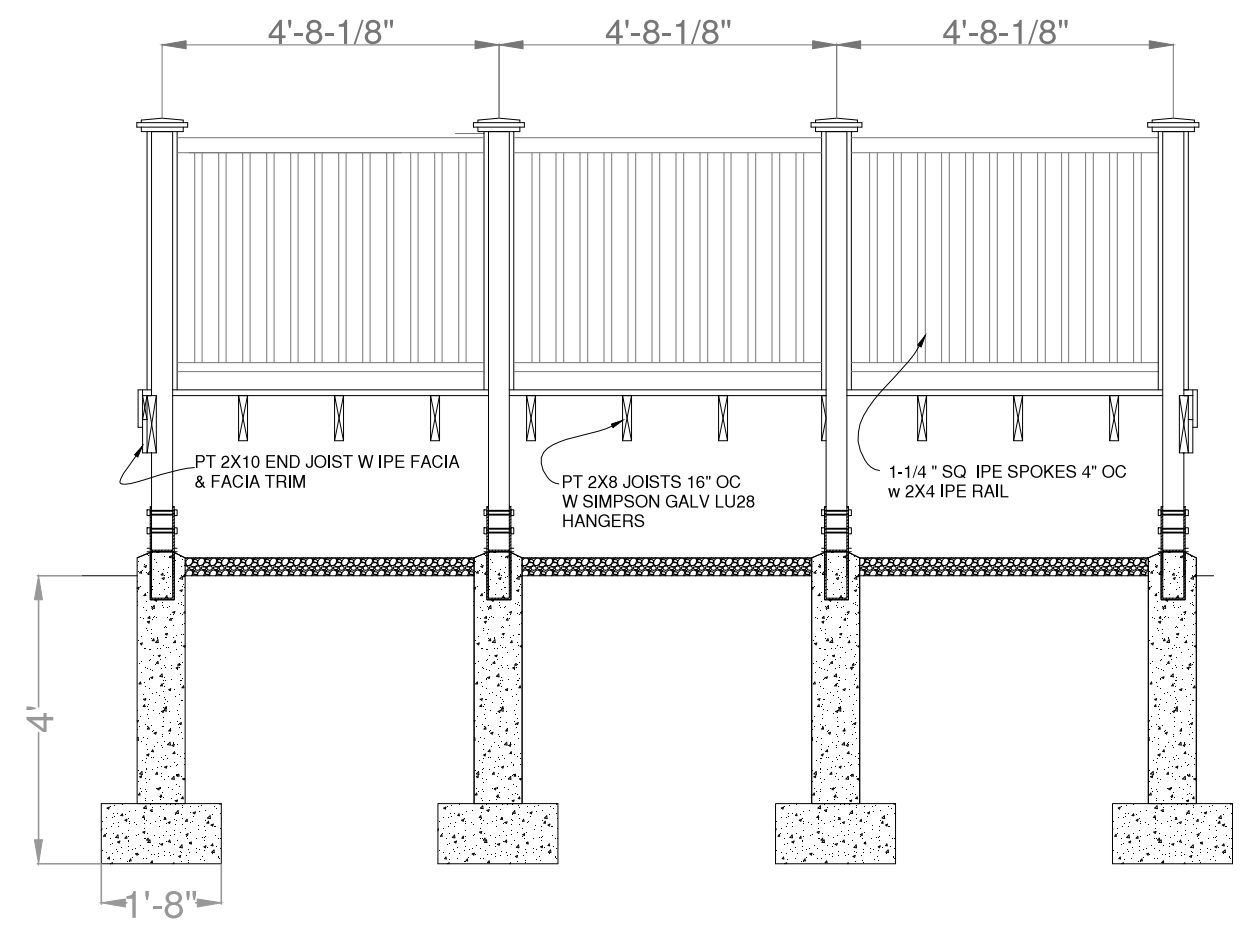

SEC C-C

NOTE: RISE : RUN = 7-3/4 : 10 (11" TREAD WITH 1" NOSING)