


SEC E-E

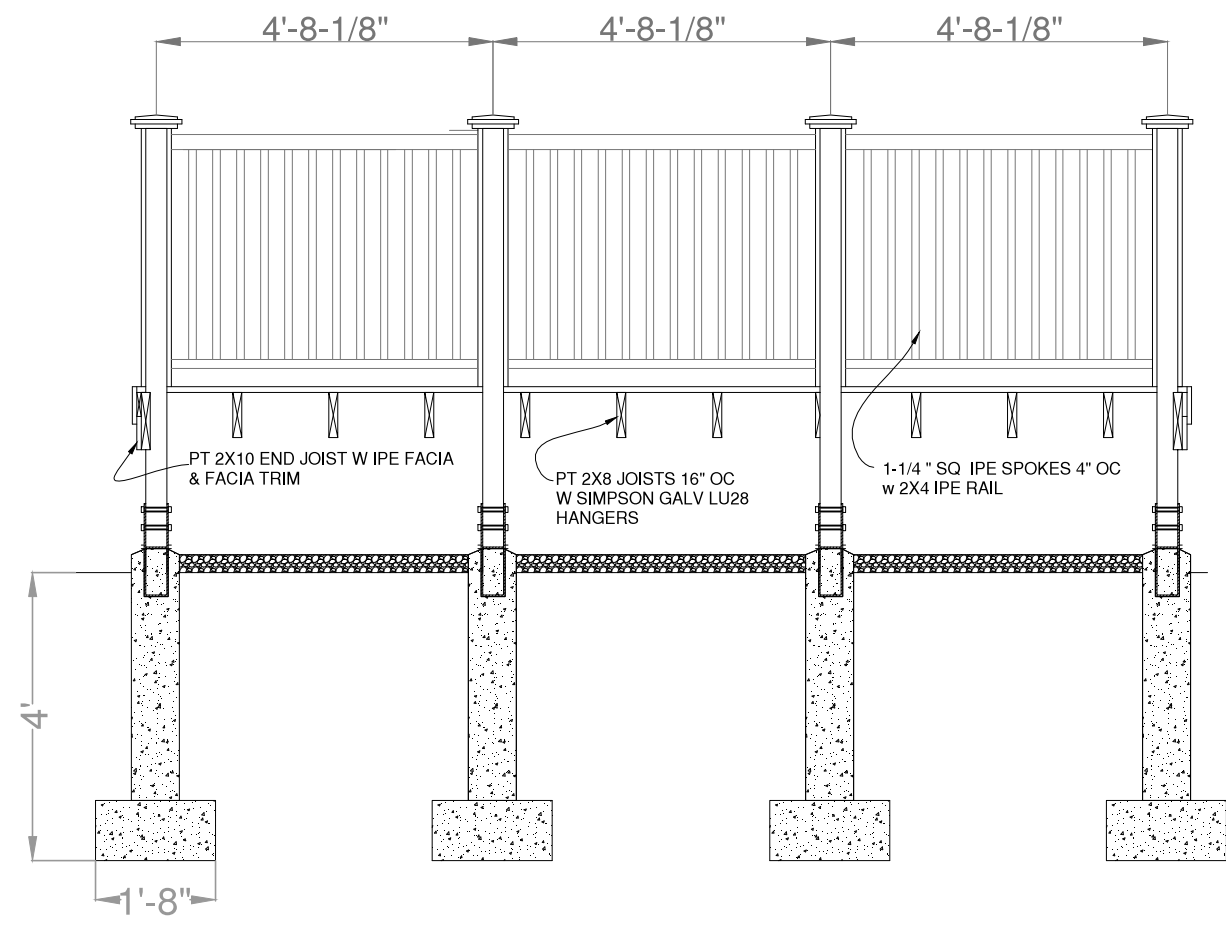

SEC C-C